

ANTI-SOCIAL BEHAVIOUR, CRIME AND POLICING ACT (2014)

BOROUGH COUNCIL OF BOLTON

THE ALLEY WAY AT WHITEHEAD CRESCENT, KEARSLEY
PUBLIC SPACES PROTECTION ORDER (2020)

The Borough Council of Bolton in exercise of its powers under Sections 59, 60, 64 and 72 of the Anti-Social Behaviour, Crime and Police Act 2014 ("the Act") hereby make the following Order: -

1. This Order shall come into operation on the **19th October 2020** and shall have effect for three years thereafter, unless extended by further Orders under the Council's statutory powers.
2. This Order relates to the alley way situated to the side of 10 Vale Avenue; rear of 56 to 32 Whitehead Crescent; rear of 23 to 9 Clough Fold; and to the side of 19 Tanfield Drive (from Vale Avenue to the rear of Barnfield House, Ringley Road) over its full width and approximate length of 133 metres as specified on the Order Plan (the Restricted Area / Gated Route).
3. Except as provided in Article 4 of this Order, no person shall use the public rights of way over the Restricted Area at any time. Barriers may be installed, operated and maintained to enforce the restriction over the Restricted Area.
4. The restriction in Article 3 of this Order shall not apply to any registered owner of, or person who lives or works in, land or premises adjoining the Restricted Area, or to any police, ambulance or fire service personnel, acting in pursuance of statutory powers or duties or to any statutory undertaker, gas, electricity, water or communications provider requiring access to their apparatus situated in the Restricted Area, or persons and/or vehicles required, where necessary, in connection with maintenance work or other function of the Council.
5. The Council is satisfied that the conditions set out in Sections 59, 64 and 72 of the Act of 2014 have been satisfied and that it is in all the circumstances expedient to make this Order for the purposes of combatting, within the Restricted Area, crime and anti-social behaviour which has had a detrimental effect on the quality of life of those in the locality. The effect or likely effect of this is of a persistent or continuing nature such as to make this unreasonable and justifies the restrictions imposed by this Order.
6. A person found in breach of this Order shall be liable on summary conviction to a fine not exceeding level 3 on the standard scale.
7. If any interested person desires to question the validity of this Order on the grounds that the Council has no power to make it or that any requirement of the Act has not been complied with in relation to this Order, he or she may apply to the High Court within six weeks from the date on which this Order is made.
8. The alternative route for pedestrians and vehicular traffic in respect of the Restricted Area is along the highways to the front of 10 Vale Avenue; to the front of 56 and 23 Whitehead Crescent (Vale Avenue); to the front of 6 and 8 Vale Avenue; to the front of 1 and 2 Whitehead Crescent; to the front of 4 and 2 Vale Avenue; to the front of 22 to 2 Hulme Road; to the front of 56 to 52a Ringley Road; to the side of 52a Ringley Road; to the side of


Barnfield House, Ringley Road; and to the rear of 24 to 32 Whitehead Crescent as shown by dotted lines on the Order Plan.

**THE COMMON SEAL of THE
BOROUGH COUNCIL OF**

BOLTON was hereto affixed
on the 30th September 2020
in the presence of: -

A. Kelly


Authorised Sealing Officer

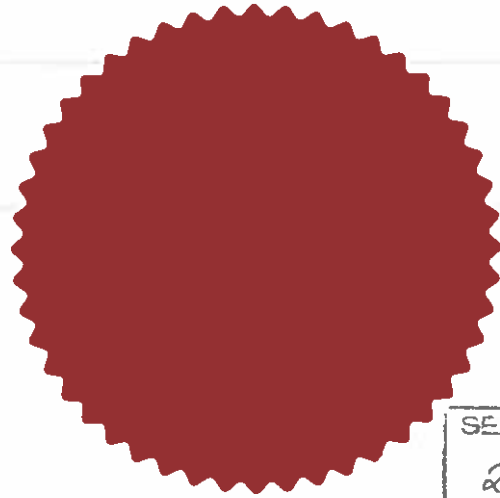

SEALING NO. 21492

Bolton Council
 ENVIRONMENTAL SERVICES
 HIGHWAY MANAGEMENT

**WHITEHEAD CRESCENT, KEARSLEY -
 ALLEYGATING PROPOSAL**

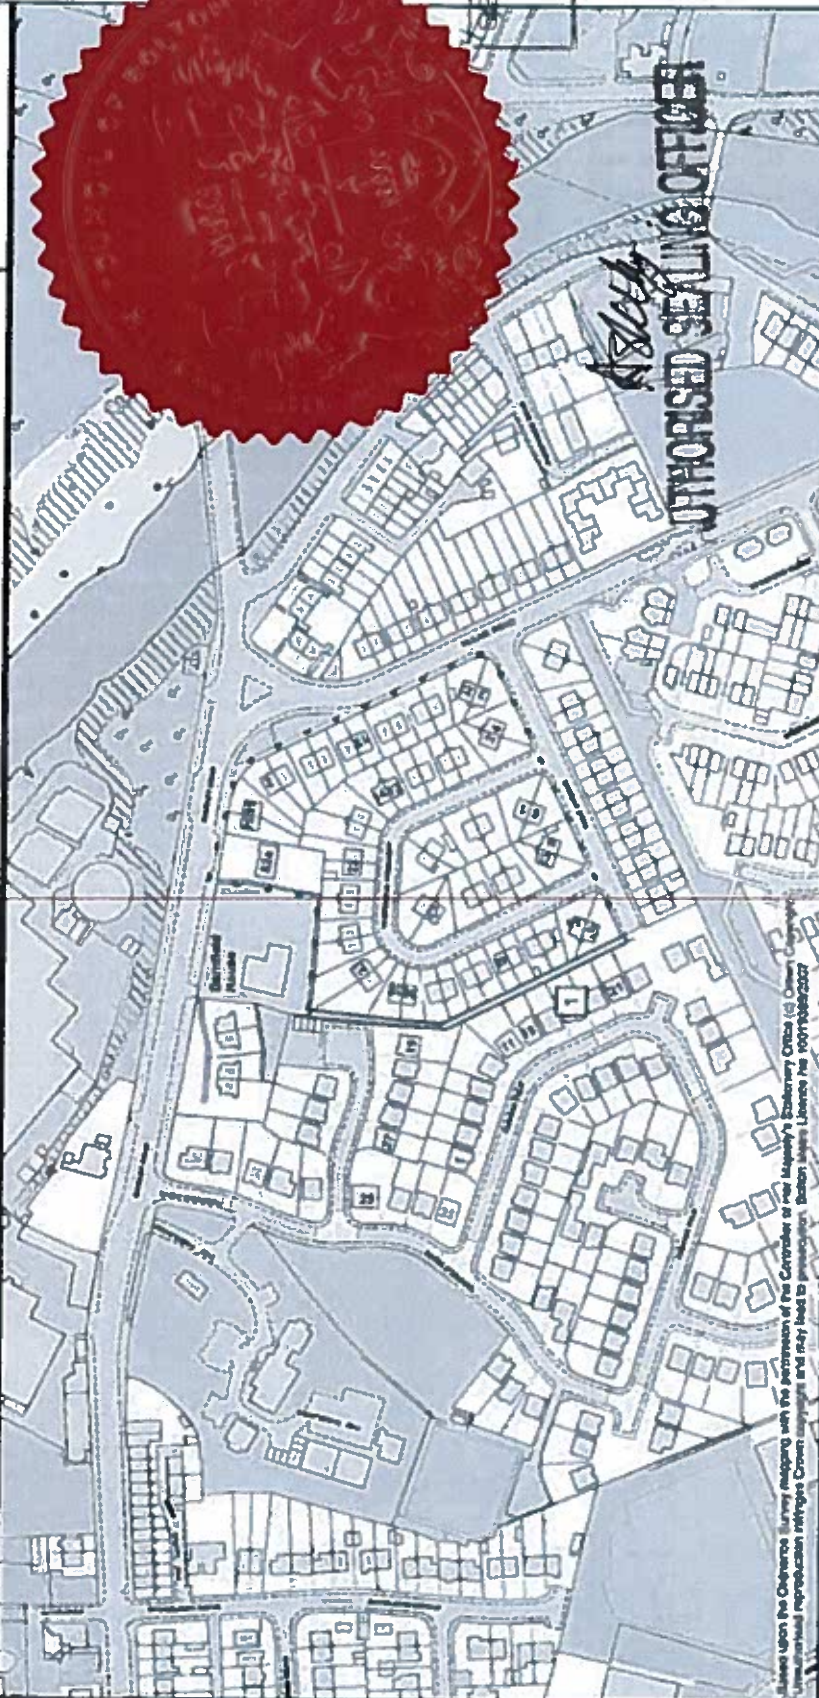

Malcolm J Cox MBA BSc CEng MICE
 Director of Environmental Services
 The Wellsprings
 Civic Centre
 Bolton BL1 1US

Key

GATED ROUTE
ALTERNATIVE ROUTE

scale 1:1250
 DRAWN BY JF
 CHECKED BY NA
 DATE: SEPTEMBER 2007

DRG. No.

SEALING NO.
 21492

