

ANTI-SOCIAL BEHAVIOUR, CRIME AND POLICING ACT (2014)

BOROUGH COUNCIL OF BOLTON

THE ALLEYWAYS AT WILLOW CLOSE, RUMWORTH
PUBLIC SPACES PROTECTION ORDER (2020)

The Borough Council of Bolton in exercise of its powers under Sections 59, 60, 64 and 72 of the Anti-Social Behaviour, Crime and Police Act 2014 ("the Act") hereby make the following Order: -

1. This Order shall come into operation on the **19th October 2020** and shall have effect for three years thereafter, unless extended by further Orders under the Council's statutory powers.

2. This Order relates to the alley way situated

- To the rear of 1 to 43 Willow Close, and to the side of 50 Park View Road (marked '1');
- To the rear of 50 to 56 Park View Road and to the side of 43 Willow Close (marked '2')

as specified on the Order Plan (the Restricted Area / Gated Route).

3. Except as provided in Article 4 of this Order, no person shall use the public rights of way over the Restricted Area at any time. Barriers may be installed, operated and maintained to enforce the restriction over the Restricted Area.

4. The restriction in Article 3 of this Order shall not apply to any registered owner of, or person who lives or works in, land or premises adjoining the Restricted Area, or to any police, ambulance or fire service personnel, acting in pursuance of statutory powers or duties or to any statutory undertaker, gas, electricity, water or communications provider requiring access to their apparatus situated in the Restricted Area, or persons and/or vehicles required, where necessary, in connection with maintenance work or other function of the Council.

5. The Council is satisfied that the conditions set out in Sections 59, 64 and 72 of the Act of 2014 have been satisfied and that it is in all the circumstances expedient to make this Order for the purposes of combatting, within the Restricted Area, crime and anti-social behaviour which has had a detrimental effect on the quality of life of those in the locality. The effect or likely effect of this is of a persistent or continuing nature such as to make this unreasonable and justifies the restrictions imposed by this Order.

6. A person found in breach of this Order shall be liable on summary conviction to a fine not exceeding level 3 on the standard scale.

7. If any interested person desires to question the validity of this Order on the grounds that the Council has no power to make it or that any requirement of the Act has not been complied with in relation to this Order, he or she may apply to the High Court within six weeks from the date on which this Order is made.

8. The alternative route for pedestrians and vehicular traffic in respect of the Restricted Area is along the highway running around Rumworth Recreation Ground, being those along

Stretton Road, Hawthorne Road, Willows Lane and Park View Road, as shown by the dotted lines on the plan

THE COMMON SEAL of THE BOROUGH COUNCIL OF

BOLTON was hereto affixed on the **30th September 2020** in the presence of: -


A. Shelly

Authorised Sealing Officer



SEALING NO.
21492

**WILLOWS CLOSE, BOLTON -
 ALLEYGATING PROPOSAL**

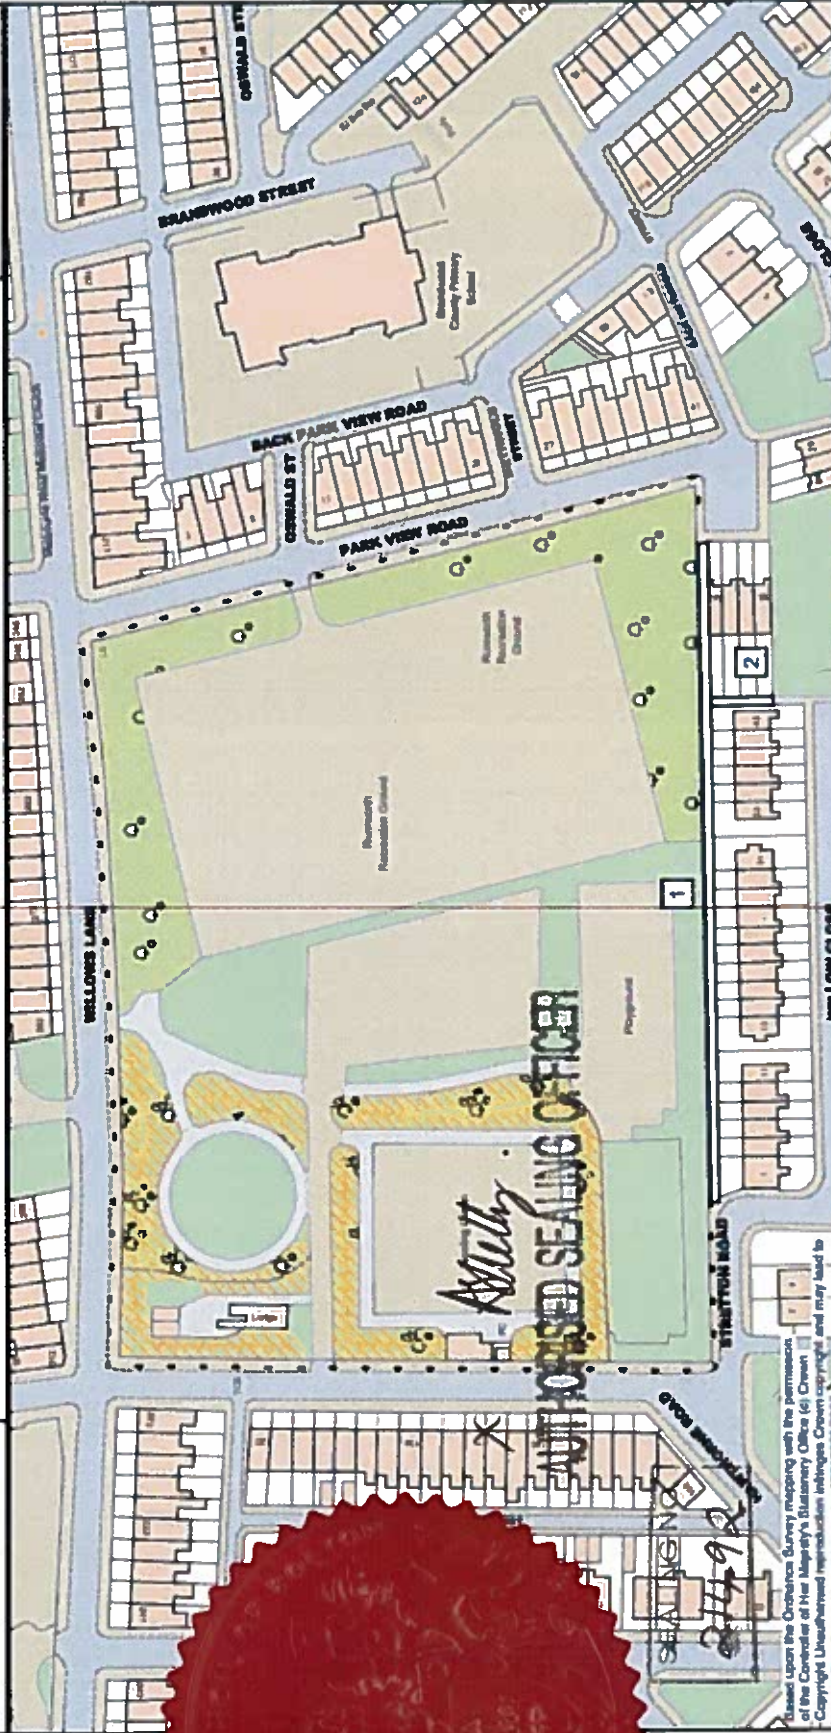

Scale 1:1250

DRWN BY JF
 CHECKED BY NA
 DATE: SEPT 2010

DRG. No.

B

**GATED ROUTE
 ALTERNATIVE
 ROUTE**

Key



.....

Malcolm J Cox MBA BSc CEng MICE
 Director of Environmental Services
 The Wellsprings
 Civic Centre
 Bolton BL1 1US

Based upon the Ordnance Survey map with the permission of the Controller of Her Majesty's Stationery Office (© Crown Copyright).
 Copyright Unauthorised reproduction infringes Crown copyright and may lead to prosecution. Bolton Metro Licence No. 10014298.2007



