

ANTI-SOCIAL BEHAVIOUR, CRIME AND POLICING ACT (2014)

BOROUGH COUNCIL OF BOLTON

THE ALLEY WAYS AT RICHMOND GARDENS AREA, GREAT LEVER
PUBLIC SPACES PROTECTION ORDER (2020)

The Borough Council of Bolton in exercise of its powers under Sections 59, 60, 64 and 72 of the Anti-Social Behaviour, Crime and Police Act 2014 ("the Act") hereby make the following Order: -

1. This Order shall come into operation on the 19th October 2020 and shall have effect for three years thereafter, unless extended by further Orders under the Council's statutory powers.

2. This Order relates to the alley way situated between 10-11 Richmond Gardens, over its full width and approximate length of 7 metres (marked '1') as specified on the Order Plan (the Restricted Area / Gated Route).

3. Except as provided in Article 4 of this Order, no person shall use the public rights of way over the Restricted Area at any time. Barriers may be installed, operated and maintained to enforce the restriction over the Restricted Area.

4. The restriction in Article 3 of this Order shall not apply to any registered owner of, or person who lives or works in, land or premises adjoining the Restricted Area, or to any police, ambulance or fire service personnel, acting in pursuance of statutory powers or duties or to any statutory undertaker, gas, electricity, water or communications provider requiring access to their apparatus situated in the Restricted Area, or persons and/or vehicles required, where necessary, in connection with maintenance work or other function of the Council.

5. The Council is satisfied that the conditions set out in Sections 59, 64 and 72 of the Act of 2014 have been satisfied and that it is in all the circumstances expedient to make this Order for the purposes of combatting, within the Restricted Area, crime and anti-social behaviour which has had a detrimental effect on the quality of life of those in the locality. The effect or likely effect of this is of a persistent or continuing nature such as to make this unreasonable and justifies the restrictions imposed by this Order.

6. A person found in breach of this Order shall be liable on summary conviction to a fine not exceeding level 3 on the standard scale.

7. If any interested person desires to question the validity of this Order on the grounds that the Council has no power to make it or that any requirement of the Act has not been complied with in relation to this Order, he or she may apply to the High Court within six weeks from the date on which this Order is made.

8. The alternative routes for pedestrians and vehicular traffic in respect of the Restricted Area is along the highway to the front of 11-16 Richmond Gardens; to the side of the electricity sub-station (Richmond Gardens) to the front of the electricity sub-station (Back Green Lane); to the side of 98 Westbourne Avenue (Back Green Lane); between 98-80 Westbourne Avenue; to the rear of 80-82 Westbourne Avenue; to the side of 10 Richmond Gardens; and to the side of 11 Richmond Gardens as shown by the dotted line on the Order Plan.

**THE COMMON SEAL of THE
BOROUGH COUNCIL OF**

BOLTON was hereto affixed
on the 30th September 2020
in the presence of: -


Asulky

Authorised Sealing Officer



SEALING NO.
2149Z

**RICHMOND GARDENS, BOLTON -
 ALLEYGATING PROPOSAL**

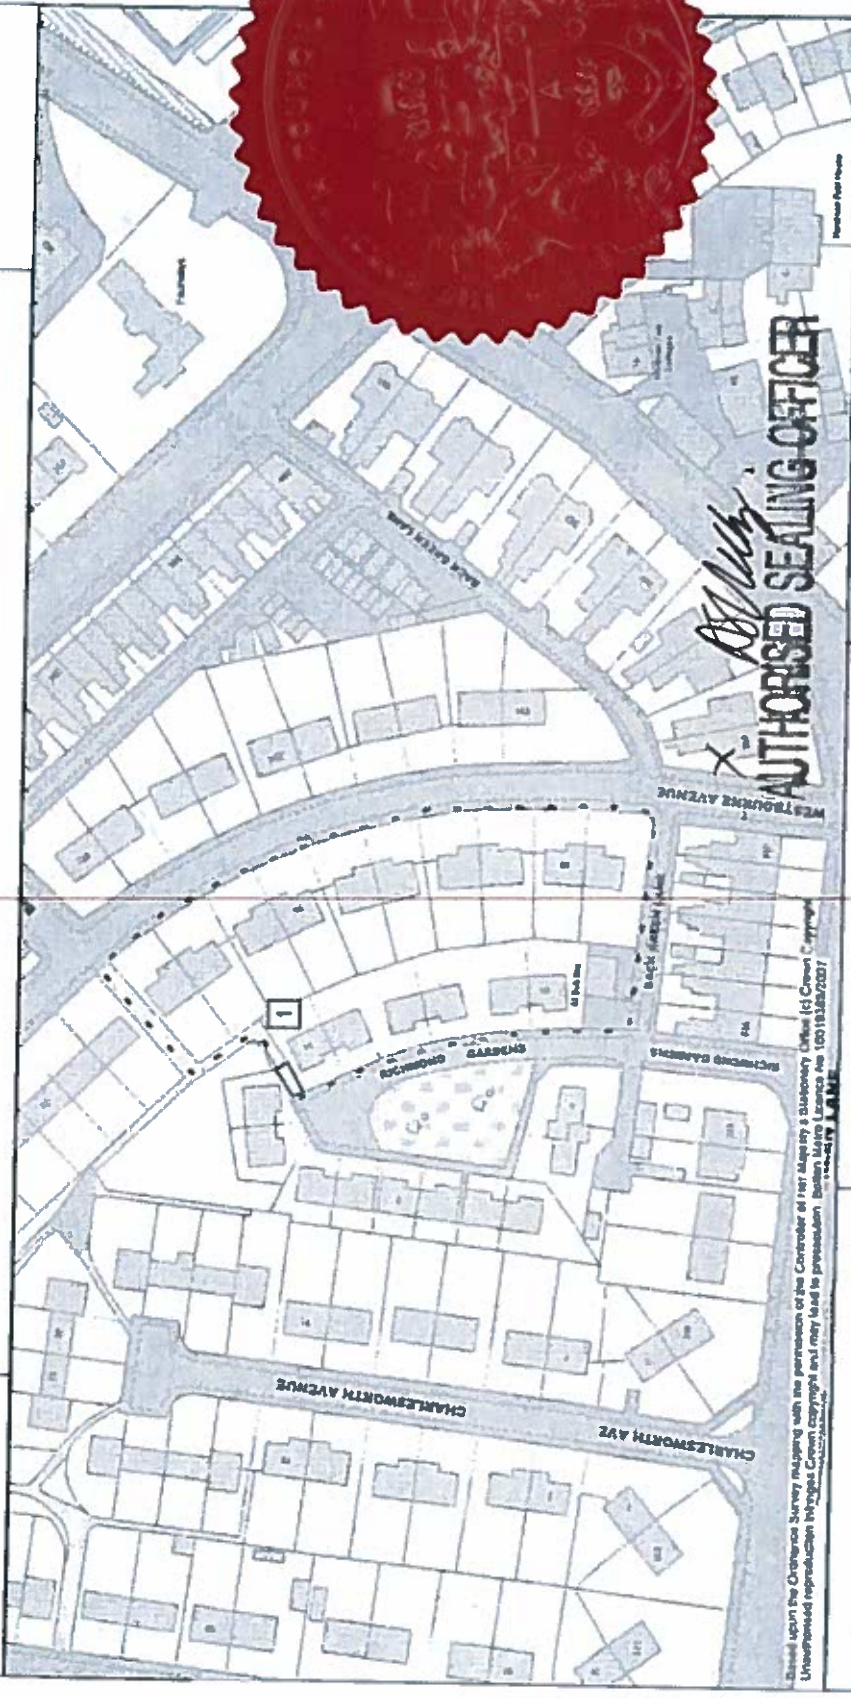

SEALING NO.
 21492



[Signature]
AUTHORISED SEALING OFFICER

<p>Malcolm J Cox MBA BSc CEng MICE Director of Environmental Services The Wellsprings Civic Centre Bolton BL1 1US</p>	<p>Key</p> <div style="border: 1px solid black; width: 100px; height: 20px; margin-bottom: 5px;"></div> <p>.....</p>	<p>GATED ROUTE ALTERNATIVE ROUTE</p>	<p>scale 1:1250 DRAWN BY JF CHECKED BY NA DATE: AUGUST 2007</p>	<p>DRG. No.</p>
--	---	--	--	------------------------

Based upon the Ordnance Survey map with the permission of the Controller of Her Majesty's Stationery Office (© Crown Copyright). Unauthorised reproduction is prohibited. Crown Copyright and may be used to reproduce. Bolton Area License No 10018184/2007

