

**ANTI-SOCIAL BEHAVIOUR, CRIME AND POLICING ACT (2014)**

**BOROUGH COUNCIL OF BOLTON**

**THE ALLEY WAYS AT CRAWFORD AVENUE, TONGE WITH THE HAULGH  
PUBLIC SPACES PROTECTION ORDER (2020)**

The Borough Council of Bolton in exercise of its powers under Sections 59, 60, 64 and 72 of the Anti-Social Behaviour, Crime and Police Act 2014 ("the Act") hereby make the following Order: -

1. This Order shall come into operation on the **19<sup>th</sup> October 2020** and shall have effect for three years thereafter, unless extended by further Orders under the Council's statutory powers.

2. This Order relates to alley ways situated:

- To the side of 3 Crawford Avenue; the rear of 18 to 24 Chadwick Street and the rear of 106 Castle Street over its full width and approximate length of 40 metres (marked '1');
- To the rear of 3 to 21 Crawford Avenue; and to the rear of 106 to 114 Castle Street over its full width and approximate length of 50 metres (marked '2');
- To the rear of 114 Castle Street and the side of 21 Crawford Avenue over its full width and approximate length of 40 metres (marked '3');

as specified on the Order Plan (the Restricted Area / Gated Route).

3. Except as provided in Article 4 of this Order, no person shall use the public rights of way over the Restricted Area at any time. Barriers may be installed, operated and maintained to enforce the restriction over the Restricted Area.

---

4. The restriction in Article 3 of this Order shall not apply to any registered owner of, or person who lives or works in, land or premises adjoining the Restricted Area, or to any police, ambulance or fire service personnel, acting in pursuance of statutory powers or duties or to any statutory undertaker, gas, electricity, water or communications provider requiring access to their apparatus situated in the Restricted Area, or persons and/or vehicles required, where necessary, in connection with maintenance work or other function of the Council.

5. The Council is satisfied that the conditions set out in Sections 59, 64 and 72 of the Act of 2014 have been satisfied and that it is in all the circumstances expedient to make this Order for the purposes of combatting, within the Restricted Area, crime and anti-social behaviour which has had a detrimental effect on the quality of life of those in the locality. The effect or likely effect of this is of a persistent or continuing nature such as to make this unreasonable and justifies the restrictions imposed by this Order.

6. A person found in breach of this Order shall be liable on summary conviction to a fine not exceeding level 3 on the standard scale.

7. If any interested person desires to question the validity of this Order on the grounds that the Council has no power to make it or that any requirement of the Act has not been complied with in relation to this Order, he or she may apply to the High Court within six weeks from the date on which this Order is made.

8. The alternative route for pedestrians and vehicular traffic in respect of the Restricted Area is along the highway to the side of 21 Crawford Avenue and to the front of 21-3 Crawford Avenue as shown by the dotted line on the Order Plan.

**THE COMMON SEAL of THE  
BOROUGH COUNCIL OF**

**BOLTON** was hereto affixed  
on the 30<sup>th</sup> September 2020  
in the presence of: -


*AS Kelly*

Authorised Sealing Officer



SEALING NO.  
21492

**CRAWFORD AVENUE, BOLTON -  
 ALLEYGATING PROPOSAL**

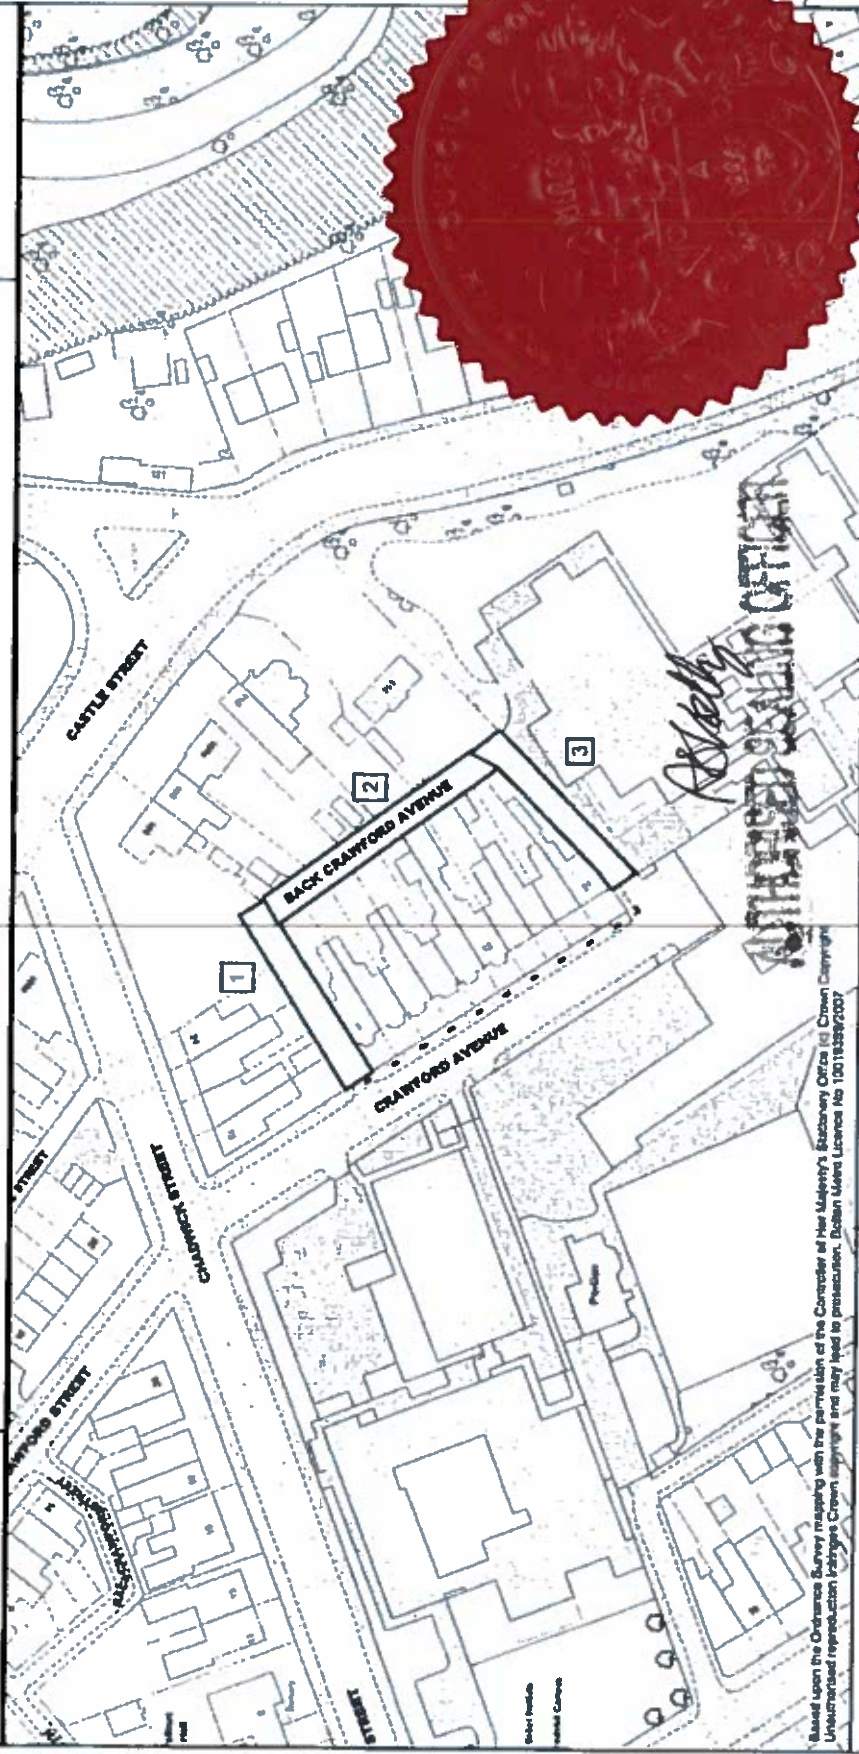

Based upon the Ordnance Survey mapping with the permission of the Controller of Her Majesty's Stationery Office (© Crown Copyright).  
 Unauthorised reproduction infringes Crown copyright and may lead to prosecution. Ordnance Licence No 100113392/2007

SEALING NO.  
 21492

<p><b>Malcolm J Cox MBA BSc CEng MICE</b>                  Director of Environmental Services                  The Wellsprings                  Civic Centre                  Bolton BL1 1US</p>	<p>Key</p> <div style="border: 1px solid black; width: 50px; height: 20px; margin: 5px 0;"></div> <p>- - - - -</p>	<p><b>GATED ROUTE</b>   <b>ALTERNATIVE ROUTE</b></p>	<p>scale 1:1250                  DRAWN BY JF                  CHECKED BY NA                  DATE: NOVEMBER 2009</p>	<p>DRG. No. <b>E</b></p>
---	---	--------------------------------------------------------------	---	--------------------------

