

**ANTI-SOCIAL BEHAVIOUR, CRIME AND POLICING ACT (2014)**

**BOROUGH COUNCIL OF BOLTON**

**THE SINGLETON AVENUE, BRIGHTMET**  
**PUBLIC SPACES PROTECTION ORDER (2020)**

The Borough Council of Bolton in exercise of its powers under Sections 59, 60, 64 and 72 of the Anti-Social Behaviour, Crime and Police Act 2014 ("the Act") hereby make the following Order: -

1. This Order shall come into operation on the 19<sup>th</sup> October 2020 and shall have effect for three years thereafter, unless extended by further Orders under the Council's statutory powers.

2. This Order relates to alley ways situated

- To the rear of 5 to 9 Bowgreave Avenue and to the side of 1 Singleton Avenue over its full width and approximate length of 13 metres (marked '1');
- Between 11 and 13 Singleton Avenue over its full width and approximate length of 23 metres (marked '2');
- Between 35 and 37 Singleton Avenue over its full width and approximate length of 37 metres (marked '3');

as specified on the Order Plan (the Restricted Area / Gated Route).

3. Except as provided in Article 4 of this Order, no person shall use the public rights of way over the Restricted Area at any time. Barriers may be installed, operated and maintained to enforce the restriction over the Restricted Area.

---

4. The restriction in Article 3 of this Order shall not apply to any registered owner of, or person who lives or works in, land or premises adjoining the Restricted Area, or to any police, ambulance or fire service personnel, acting in pursuance of statutory powers or duties or to any statutory undertaker, gas, electricity, water or communications provider requiring access to their apparatus situated in the Restricted Area, or persons and/or vehicles required, where necessary, in connection with maintenance work or other function of the Council.

5. The Council is satisfied that the conditions set out in Sections 59, 64 and 72 of the Act of 2014 have been satisfied and that it is in all the circumstances expedient to make this Order for the purposes of combatting, within the Restricted Area, crime and anti-social behaviour which has had a detrimental effect on the quality of life of those in the locality. The effect or likely effect of this is of a persistent or continuing nature such as to make this unreasonable and justifies the restrictions imposed by this Order.

6. A person found in breach of this Order shall be liable on summary conviction to a fine not exceeding level 3 on the standard scale.

7. If any interested person desires to question the validity of this Order on the grounds that the Council has no power to make it or that any requirement of the Act has not been complied with in relation to this Order, he or she may apply to the High Court within six weeks from the date on which this Order is made.


8. The alternative route for pedestrians and vehicular traffic in respect of the Restricted Area is along the highway to the rear of 9 Bowgreave Avenue and the side of 1 Singleton Avenue; to the front of 1-53 Singleton Avenue; to the side of 47 Forton Avenue (along Singleton Avenue); to the front of 47-55 Forton Avenue; to the front of 1-17 Ribble Avenue; to the side of 17 Ribble Avenue (along Garstang Avenue); to the front of 68-66 Garstang Avenue; to the side of 66 Garstang Avenue (along Warbrek Close); to the front of 1-11 Warbrek Close; to the rear of 47-1 Singleton Avenue; to the rear of 5 Bowgreave Avenue as shown by the dotted line on the Order Plan.

**THE COMMON SEAL of THE  
BOROUGH COUNCIL OF**

**BOLTON** was hereto affixed  
on the 30<sup>th</sup> September 2020  
in the presence of: -

*A. Kelly*

Authorised Sealing Officer

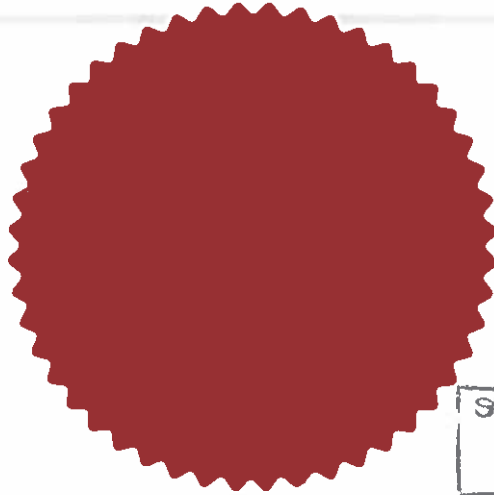


SEALING NO.  
21492

**Bolton Council**

ENVIRONMENTAL SERVICES  
HIGHWAY MANAGEMENT

# SINGLETON AVENUE, BOLTON ALLEYGATING PROPOSAL

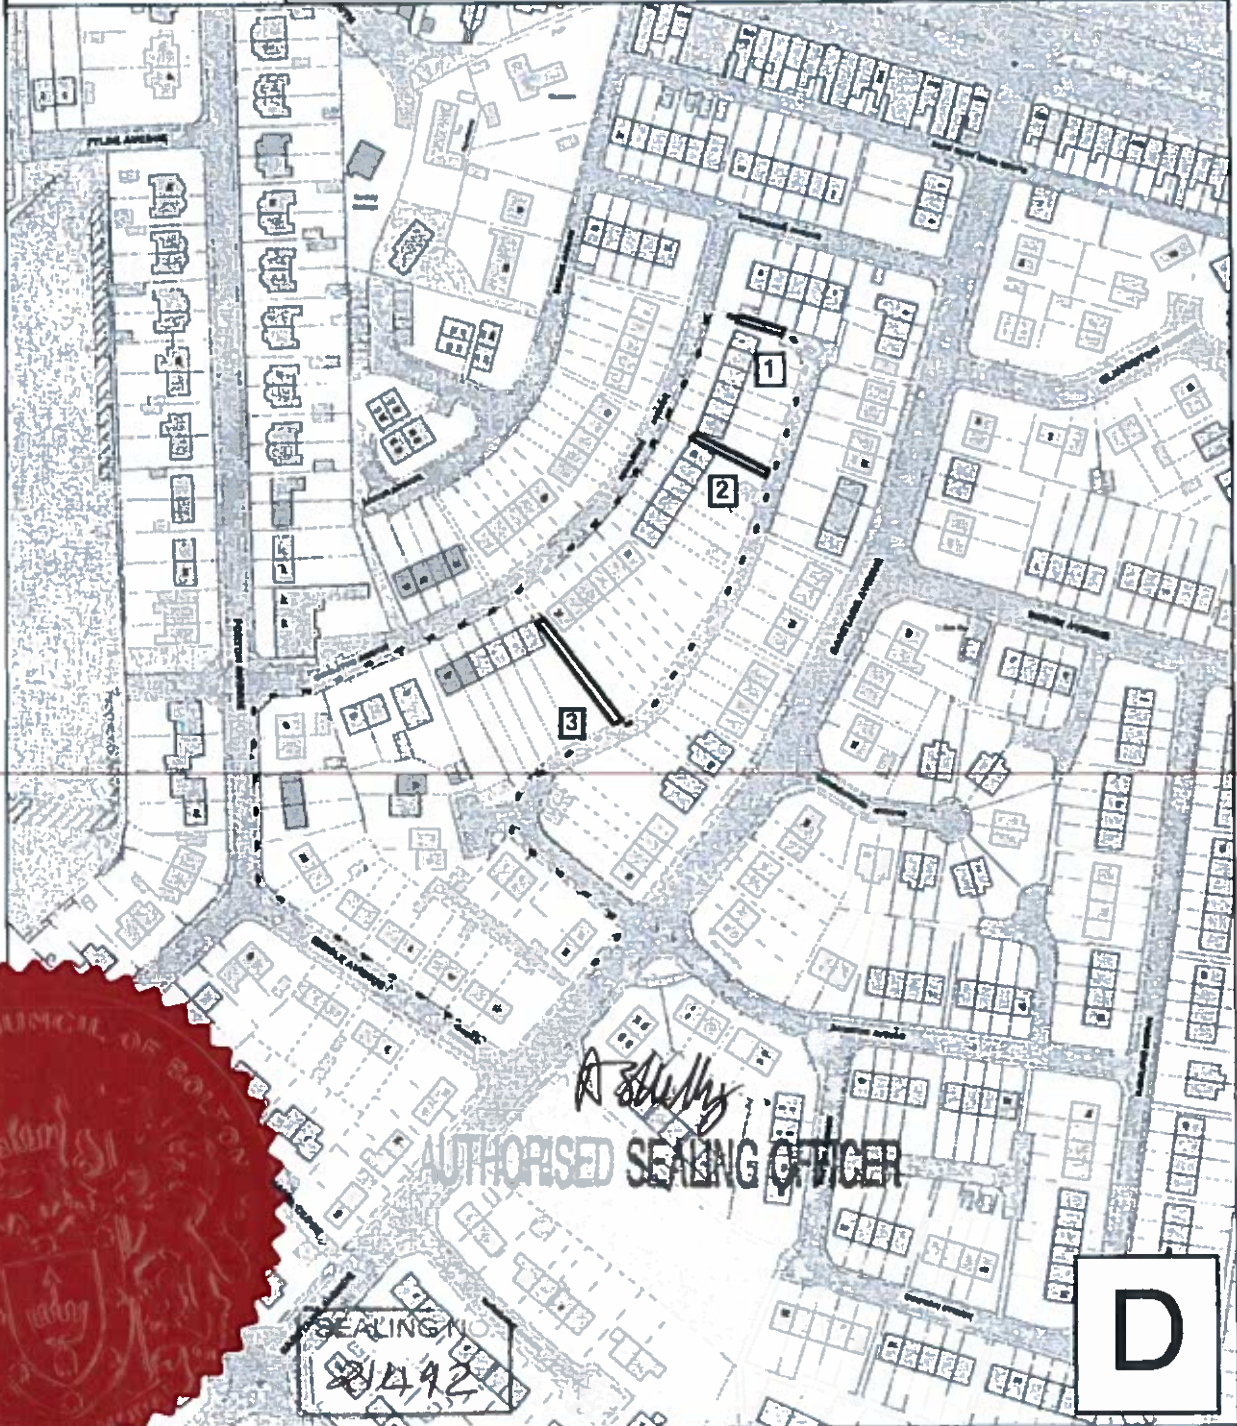

*A. Kelly*  
AUTHORISED SEALING OFFICER

SEALING NO.  
21492

**D**

Malcolm J Cox MBA BSc CEng MICE  
Director of Environmental Services  
The Wellsprings  
Civic Centre  
Bolton BL1 1US

Key



**GATED ROUTE**



**ALTERNATIVE  
ROUTE**

SCALE 1:1250

DRAWN BY JF

CHECKED BY NA

DATE SEPT 2008

DRG No.

