

Application for Pavement License

Business and Planning Bill 2020



Highways & Engineering Division
3rd Floor Paderborn House, Civic Centre, Bolton BL1 1UA
Tel: 01204 336677 email: highwaylicensing@bolton.gov.uk www.bolton.gov.uk

Please read Ministry of Housing, Communities and Local Government “**Pavement Licenses: Outdoor Seating Proposals**” document along with the conditions of Licence set out overleaf before completing this application form.

Complete the following information in block capitals and return the form to the address above.

1. Applicant Details

Name: CHARLOTTE GRIFFIN
Address: NERO HOLDINGS LIMITED
9-15 NEAL STREET
LONDON
Postcode: WC2H 9PW
Daytime Tel. no:
Mobile / Alt no: [REDACTED]
email: [REDACTED]

Agent Details

Name:
Address:
Postcode:
Daytime Tel. no:
Mobile / Alt no:
email:

2. Site Details (Location of the proposed area)

Name of establishment / business: CAFFE NERO
Nature of business undertaken: CAFE/COFFEE HOUSE
Area of highway to be used (Please state measurements in metric): Width 0.9 Length 8.8
Width of private forecourt (if any) from building line: Width 0
Distance from building line to edge of kerb: Width 9.0
Proposed hours of operation: from 07.30 a.m to 19.00 p.m Number of Tables: 9

Note: Licenses will not be granted later than 11.00pm

Days on which it is proposed that the street café will operate (tick as appropriate):

Mon Tue Wed Thu Fri Sat Sun Bank Hol's


3. Plans and Drawings

Please submit a copy of a detailed scaled plan showing the exact location and dimensions of the proposed area of public highway to be used, indicating any private forecourt, building line, width of the footway, together with any fixed highway furniture, e.g. street lighting columns, barriers, bollards along with any public utilities inspection chambers or boxes.

4. Declaration

I/We apply for permission to place tables and chairs on the public highway within the defined area specified within this application, at the location stated above. I/We declare that, to the best of my/our knowledge, all the information on this application form and contained in the submitted plans is correct.

Signature of Applicant / Agent: Charlotte Griffin Date: 14/04/2021

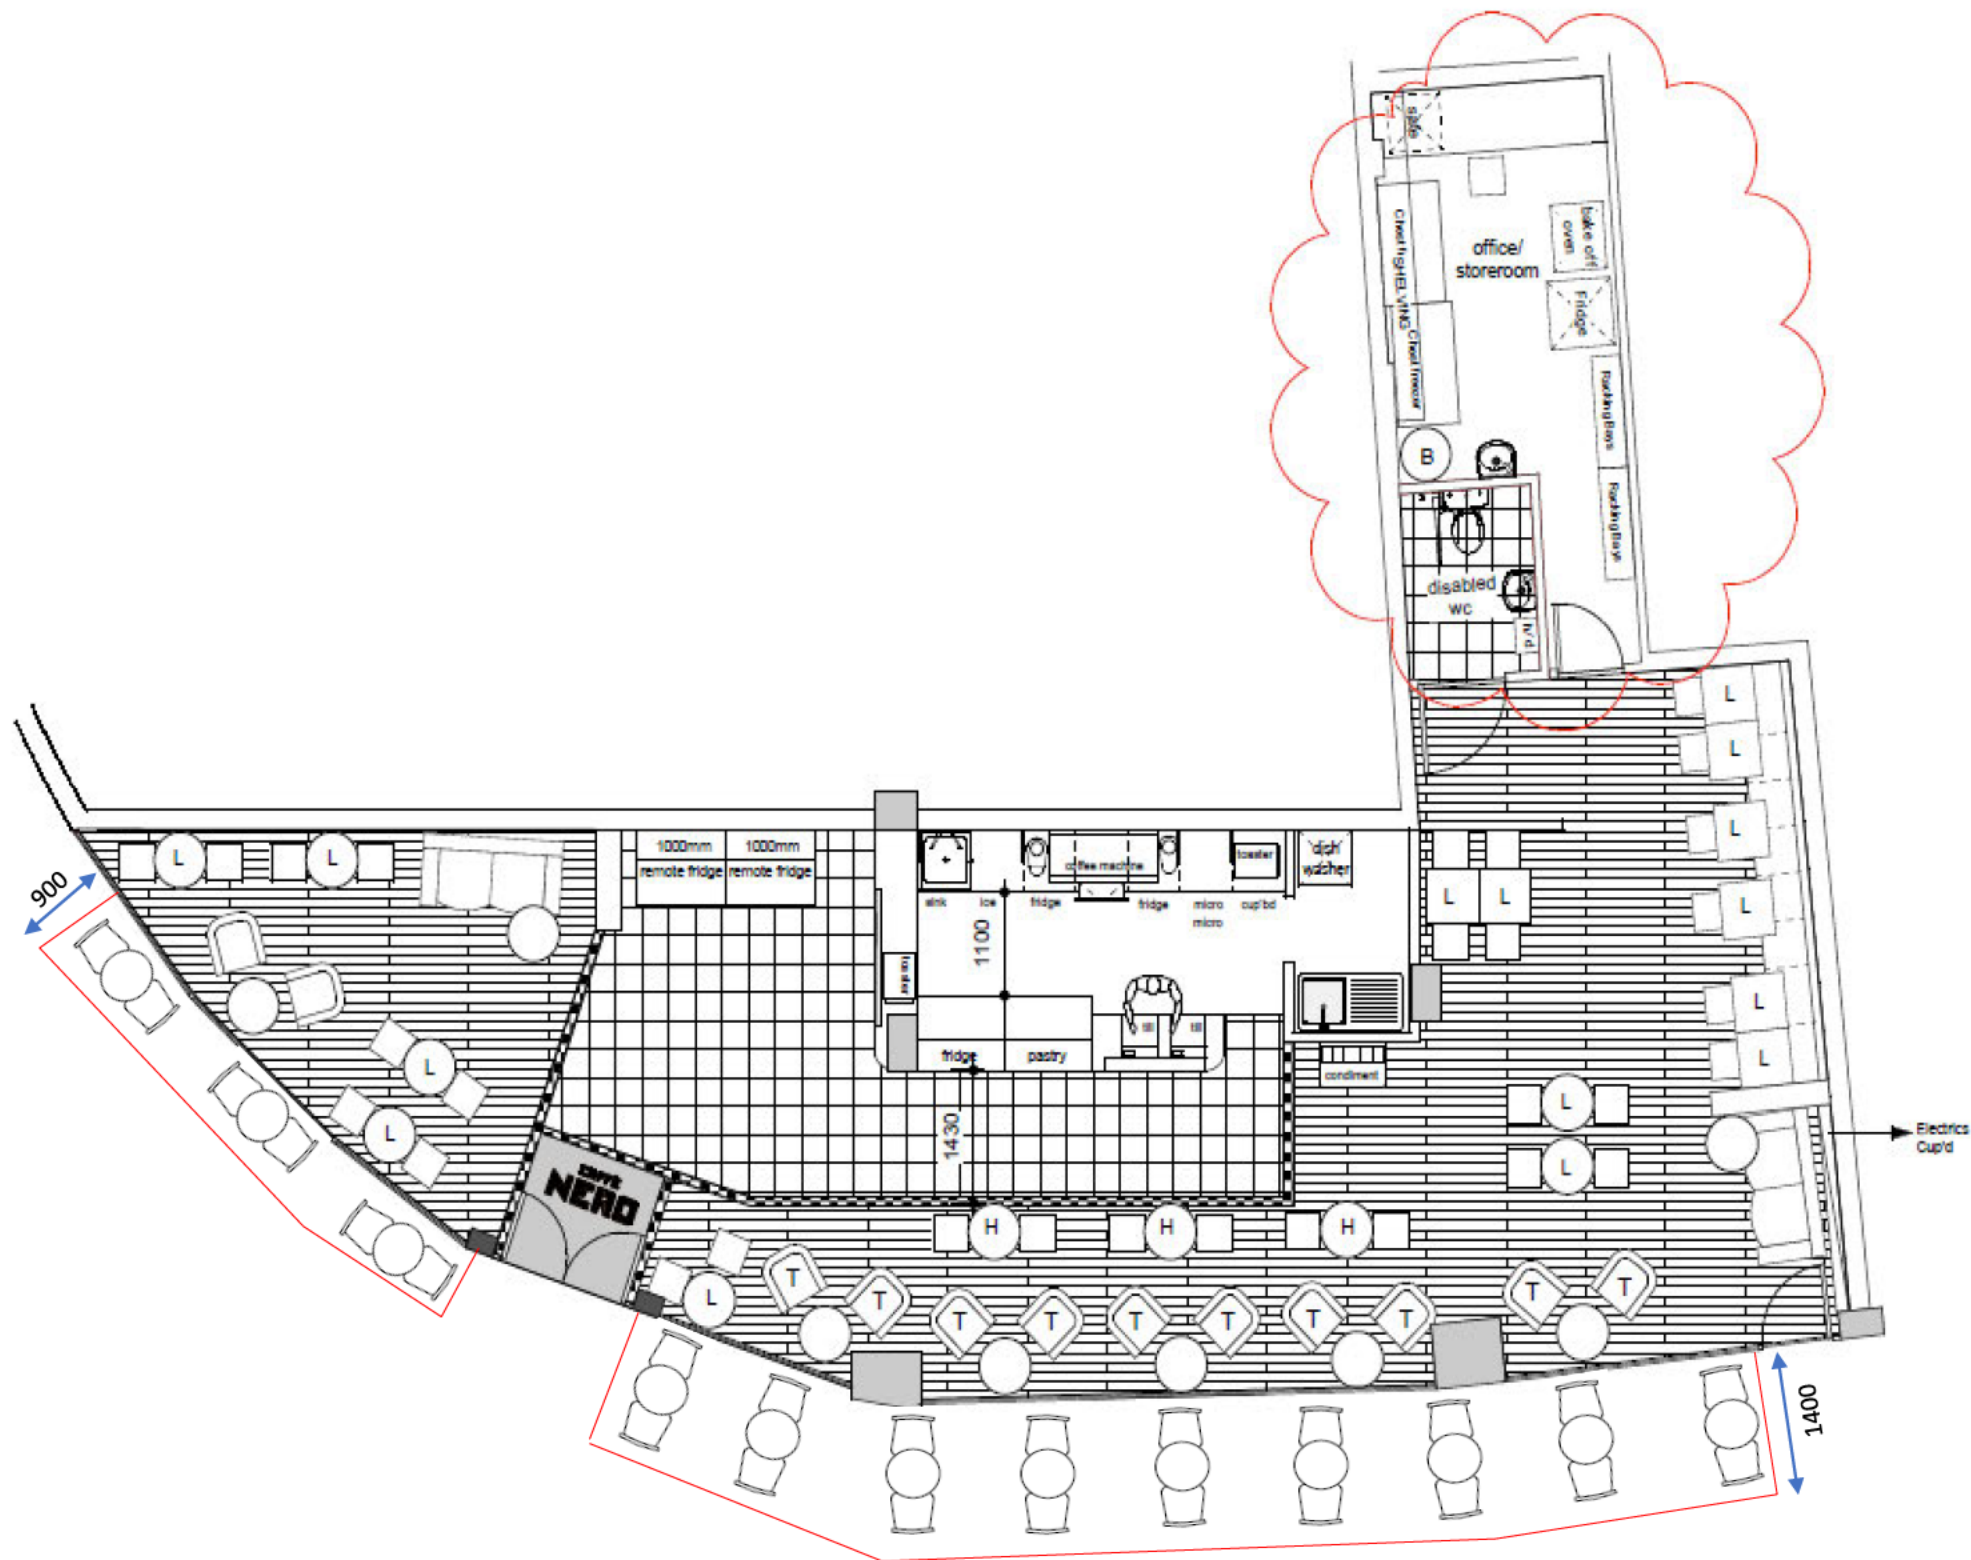

Rev No	Description	Drawn by	Date

Notes

This drawing represents a performance guide upon which the contractor/subcontractor must base his/her working drawings & details. Include all necessary tolerances prior to manufacture and installation.

Contractor to must undertake a full survey of the area to establish all dimensions & ensure accurate setting out.

Advise on suitability of all details shown to ensure structural stability, ease and economy of construction.

Refer to digital master artwork in regard to all graphic work shown.

AS BUILT

bedrock

4th Floor, 57 Hatton Garden, London, EC1N 8HP
 T: 020 3116 0120
 F: 020 3116 0121
 john@bedrockdesign.co.uk

Client
Caffe Nero

Project
Bolton

Description
Outdoor Seating

Scale
1/75

Drawing No
 Revision

This drawing is the copyright of Bedrock Design Consultants Ltd. This drawing cannot be copied, reproduced, retained or disclosed to any unauthorised person without prior permission in writing from the designer.