

# Application for Pavement License

## Business and Planning Bill 2020



Highways & Engineering Division  
3<sup>rd</sup> Floor Paderborn House, Civic Centre, Bolton BL1 1UA  
Tel: 01204 336677 email: highwaylicensing@bolton.gov.uk www.bolton.gov.uk

Please read Ministry of Housing, Communities and Local Government "Pavement Licenses: Outdoor Seating Proposals" document along with the conditions of Licence set out overleaf before completing this application form.

Complete the following information in block capitals and return the form to the address above.

### 1. Applicant Details

Name: SELIM AGALLIN  
Address: CASA NOSTRA RESTAURANT  
2-4 CHURCH STREET,  
WESTHOUGHTON, BOLTON.  
Postcode: BLS 3RS

### Agent Details

Name: .....  
Address: .....  
Postcode: .....  
Home Tel. no: .....  
Mobile / Alt no: .....  
Email: .....

### 2. Site Details (Location of the proposed area)

Name of establishment / business: CASA NOSTRA RESTAURANT  
Nature of business undertaken: LICENSED RESTAURANT  
Area of highway to be used (Please state measurements in metric): Width 1.30-2.25m Length 14.40m  
Width of private forecourt (if any) from building line: Width .....  
Distance from building line to edge of kerb: Width 3.10-4.05m  
Proposed hours of operation: from 12.00 p.m. to 10.00 p.m. Number of Tables: 6

Note: Licenses will not be granted later than 11.00pm

Days on which it is proposed that the street café will operate (tick as appropriate):

Mon  Tue  Wed  Thu  Fri  Sat  Sun  Bank Hol's

### 3. Plans and Drawings

Please submit a copy of a detailed scaled plan showing the exact location and dimensions of the proposed area of public highway to be used, indicating any private forecourt, building line, width of the footway, together with any fixed highway furniture, e.g. street lighting columns, barriers, bollards along with any public utilities inspection chambers or boxes.


### 4. Declaration

I/We apply for permission to place tables and chairs on the public highway within the defined area specified within this application, at the location stated above. I/We declare that, to the best of my/our knowledge, all the information on this application form and contained in the submitted plans is correct.

Signature of Applicant / Agent: .....

Date: 19/04/2021

CHURCH STREET

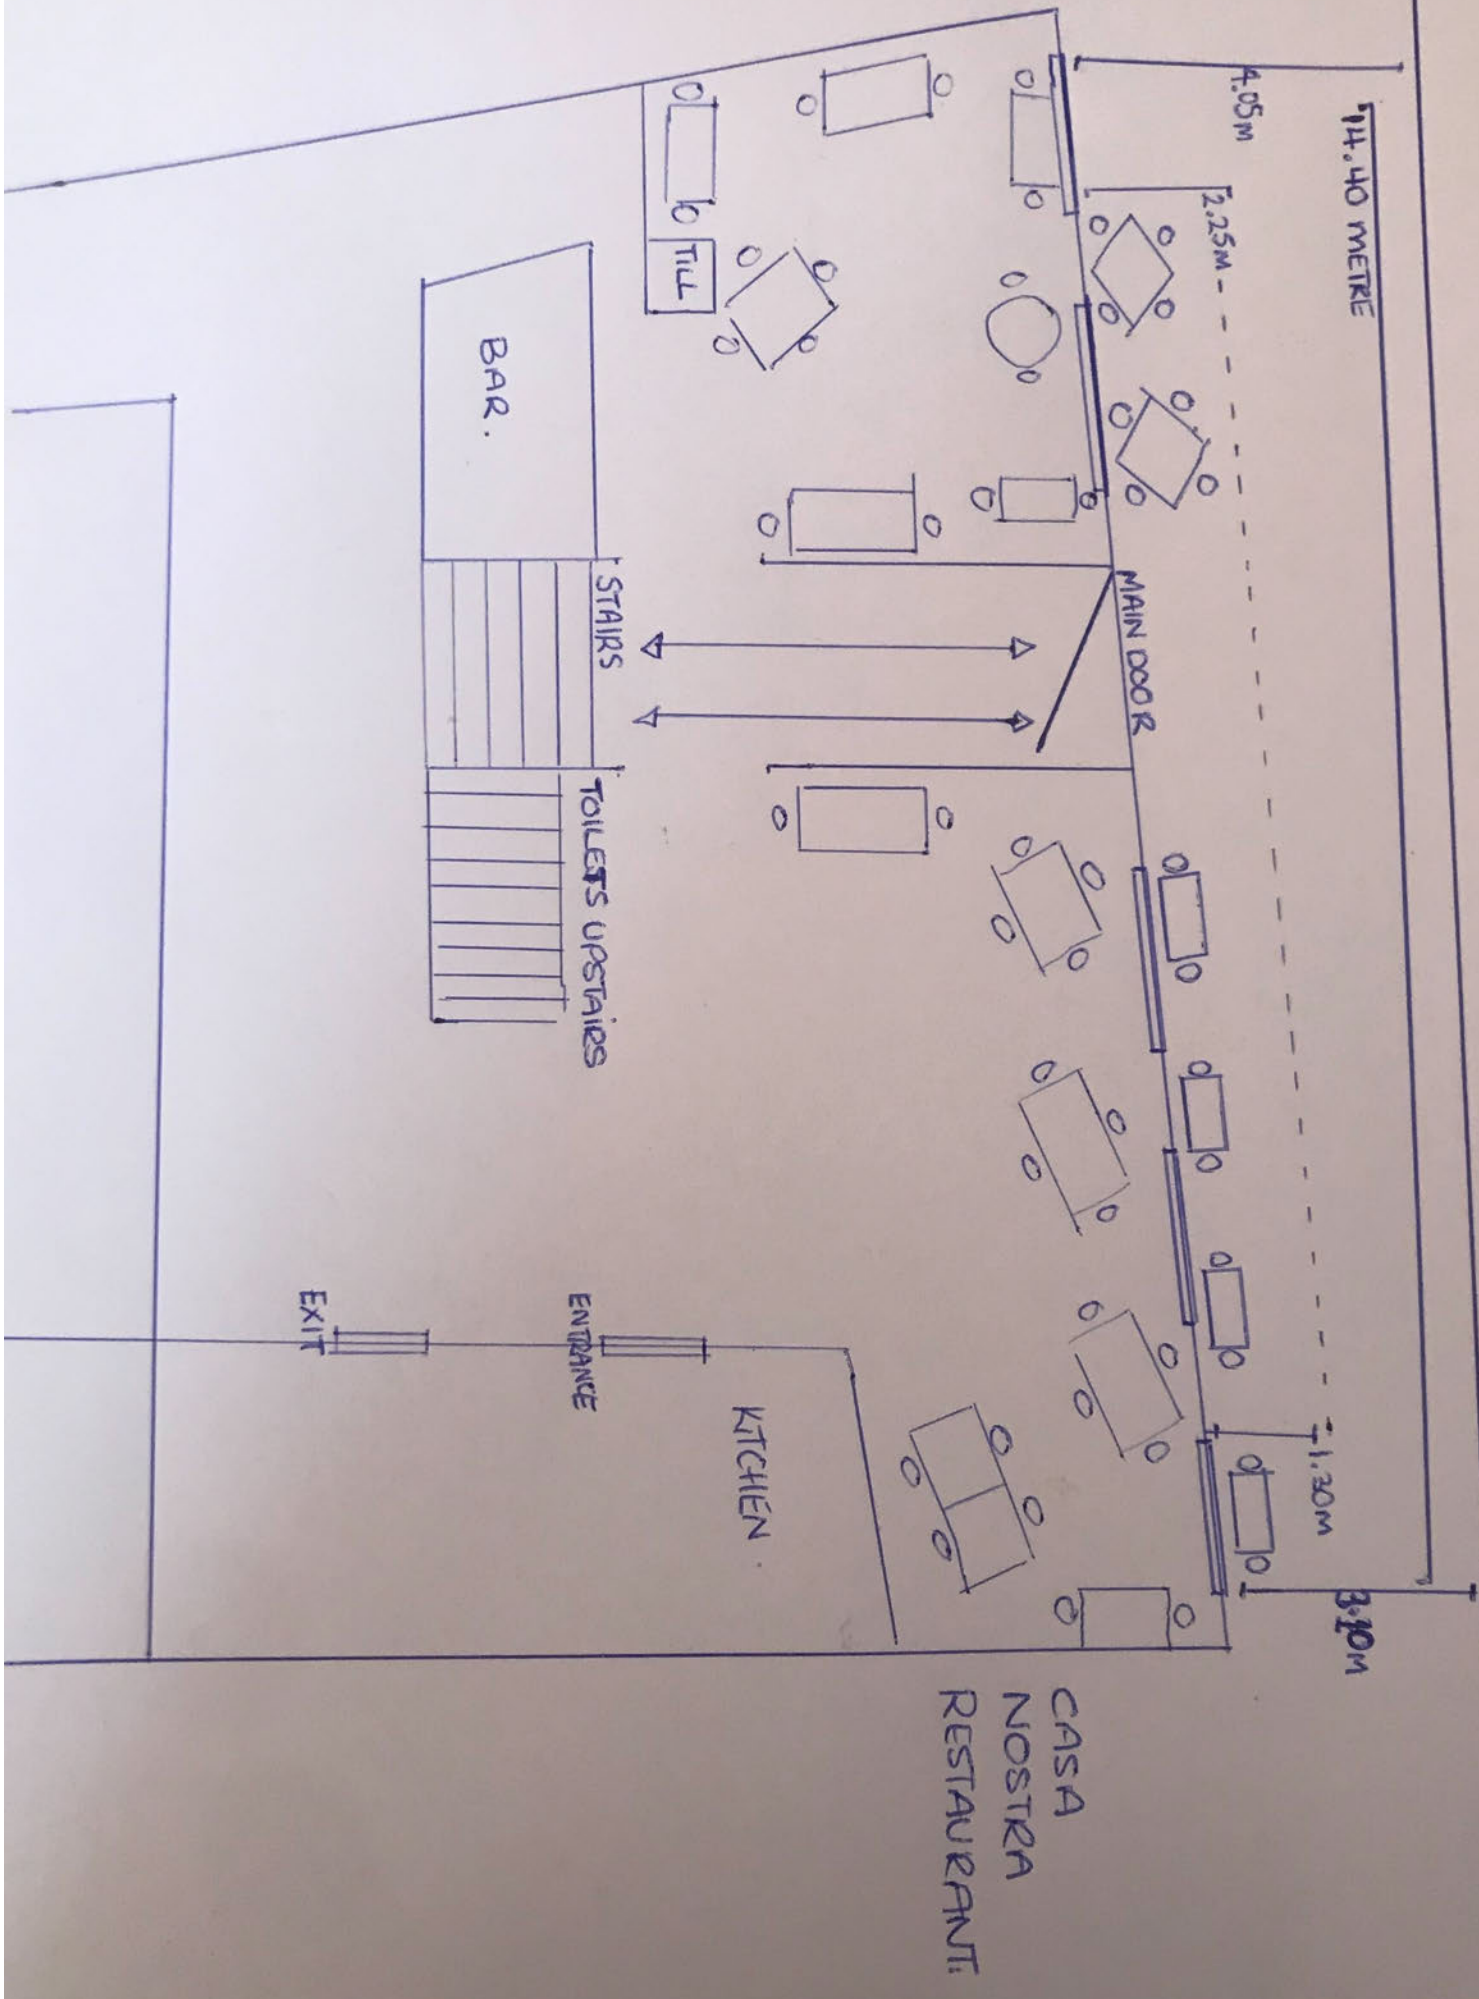

11.40 METRE

4.05M

2.25M

MAIN DOOR

BAR.

TILL

STAIRS

TOILETS UPSTAIRS

KITCHEN

ENTRANCE

EXIT

1.30M

3.10M

CASA  
NOSTRA  
RESTAURANT