

# Roadworks

**NOTIFICATION OF TEMPORARY TRAFFIC ORDER  
ROAD TRAFFIC REGULATION ACT 1984**

**STREET**

**St Edmunds Street**

**DATES**

**25 SEP 2023 for 70 weeks approx**

(end date and duration are subject to change)

**REASON / WORKS**

**Construction**

**Advertised public notice below  
Diversion plans (if available) are attached**


THE BOROUGH COUNCIL OF BOLTON  
ROAD TRAFFIC REGULATION ACT 1984 S.14  
ST EDMUNDS STREET - TEMPORARY ONE-WAY TRAFFIC

The Council intends to make an order, operative from 25 September 2023 for 70 weeks, the effect of which will be to implement a temporary one-way traffic restriction on St Edmunds Street from St Helena Rd to Deansgate (permitted direction southbound) to allow construction works to take place. Alternate route will be via Knowsley St, Bark St, Pool St. The Order will end after 18 months or on completion of the works whichever first occurs.

Bolton Council. 4 September 2023.



If your waste or recycling bins are due to be emptied during road or resurfacing works, please present them at the nearest accessible point. This will ensure that your bins can be emptied on the usual collection day.

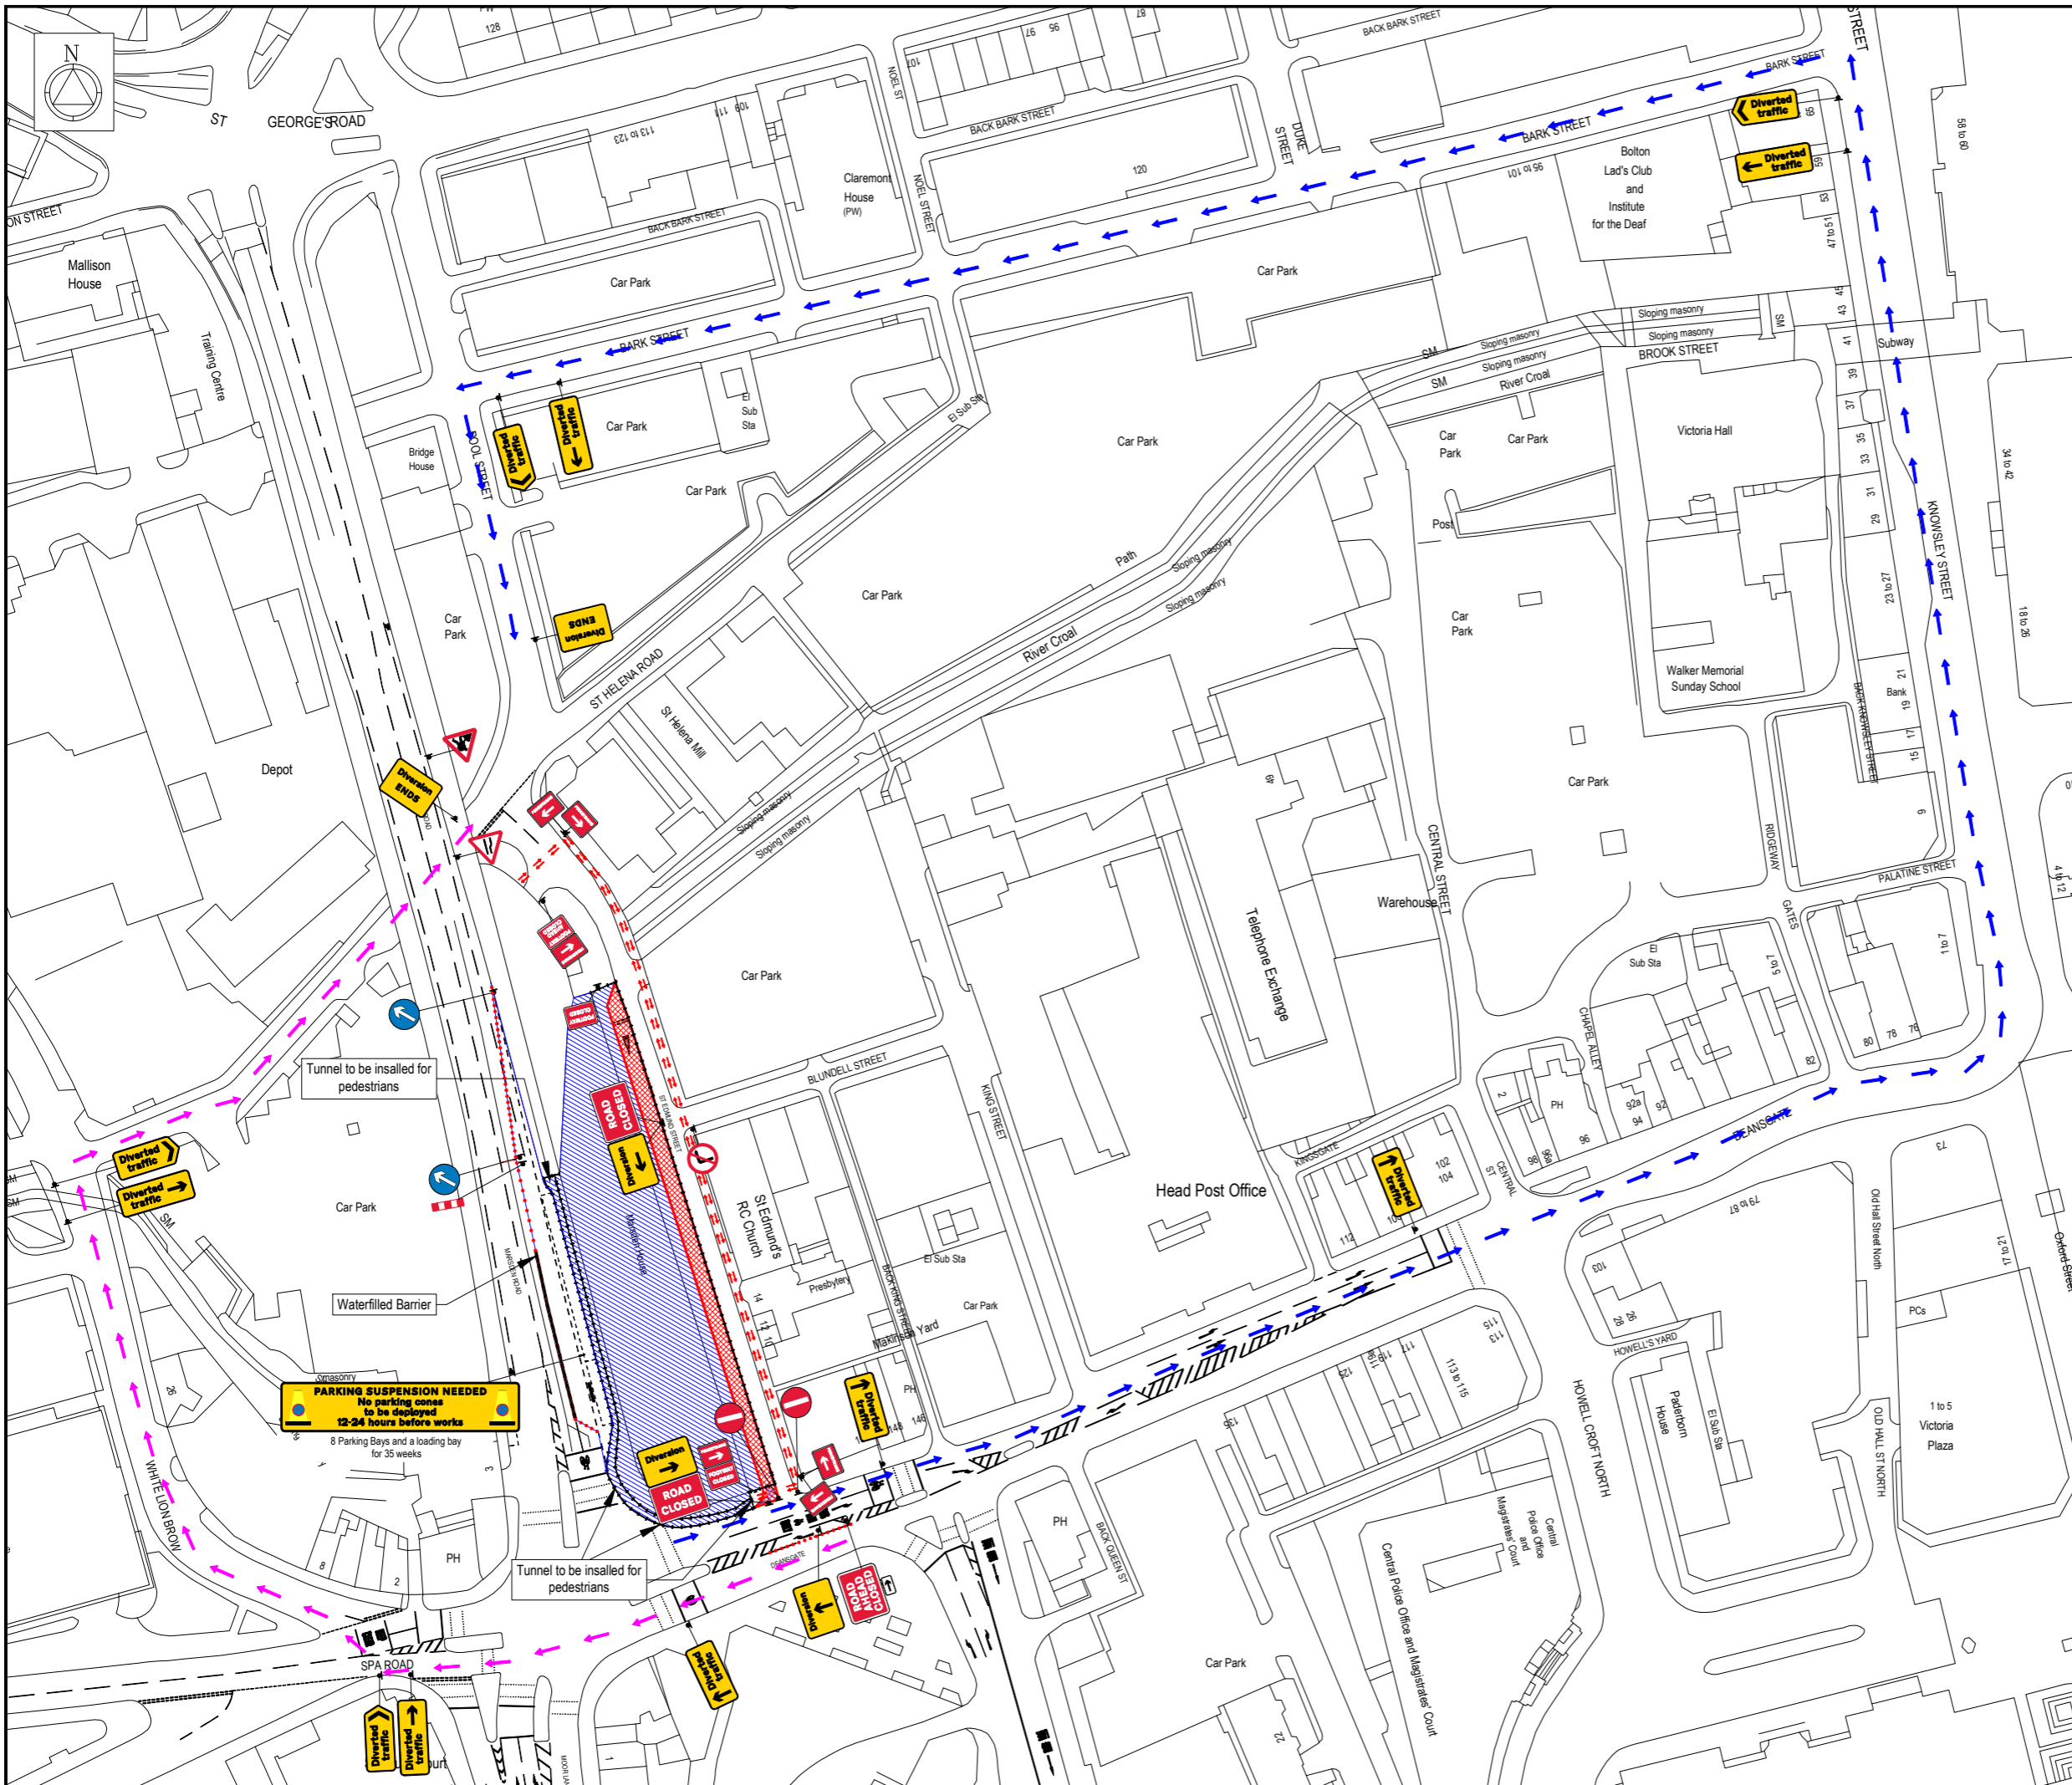

Qty: 1 Ref: 13.9 Schedule 13.9 - Temporary Information	
Qty: 2 Ref: 13.9 Schedule 13.9 - Temporary Information	
Qty: 2 Ref: 27.02 End of temporary diversion route	
Qty: 1 Ref: 27.02 Start of temporary diversion route	
Qty: 1 Ref: 27.02 Start of temporary diversion route	
Qty: 1 Ref: 27.02 Start of temporary diversion route	
Qty: 2 Ref: 27.03 Direction of temporary diversion route from junction ahead	
Qty: 3 Ref: 27.03 Direction of temporary diversion route from junction ahead	
Qty: 2 Ref: 27.03 Direction of temporary diversion route from junction ahead	
Qty: 2 Ref: 27.04 Direction of temporary diversion route	
Qty: 1 Ref: 517 Road narrows on one side only ahead - left	
Qty: 1 Ref: 573 Direction to hazard right	
Qty: 2 Ref: 610 Keep right	
Qty: 1 Ref: 612 No right turn	
Qty: 1 Ref: 7001 Road works ahead	
Qty: 2 Ref: 7010-FP-13.9 Nature of temporary hazard ahead - Road Closed	
Qty: 1 Ref: 7010.1 Nature of temporary hazard ahead - Road Ahead Closed	
Qty: 3 Ref: 7018 Pedestrian diversion Left	
Qty: 3 Ref: 7018 Pedestrian diversion Right	
Qty: 1 Ref: 7105 Lane closure barrier	
Qty: 2 Ref: 616 No entry	

- KEY**
- Traffic sign
  - Traffic Cone
  - No Parking Cone
  - Diversion
  - Closure
  - Work Area
  - Safety Zone

**FK**

**Safety Zones**

Longways - 0.5m  
Sideways - 0.5m

Easting	371324	Northing	409261
Longitude	-2.4345754	Latitude	53.579151

**WORKS ACCESS** **WORKS EXIT**

Works access/ works exit to be risk assessed on site for suitability of location

Address  
Marsden House, St Edmund Street, The Haulgh, Bolton, Greater Manchester, BL1 3JR

TM Type  
Lane Closure and Road



Design: Isobel Bate	Drawn: Isobel Bate	Chkd: BC
Date: 21/06/2023	Date: 21/06/2023	Date: 21/06/2023
Scale: NTS @ A3	Status: FOR-ISSUE	
Drawing No	TMP - 11833	Rev: 1