

BOROUGH COUNCIL OF BOLTON

**THE BOLTON (PUBLIC FOOTPATHS BLACKROD 015 & HORWICH 179, HORWICH 105,
BLACKROD 011, BLACKROD 010) (TEMPORARY CLOSURE) (NO.81) ORDER 2023**

NOTICE OF EXTENSION


Notice is hereby given that the Secretary of State has approved the continuing in force of the above mentioned Order until the 29th November 2024, or until the completion of the works, whichever is the earlier.

The Order is necessary as works are being or are proposed to be executed on or near the highway/there is a likely danger to the public. The reason for the extension is to facilitate the construction of a link road.

Alternative routes are available commencing from point E at grid reference SD 64109 09587 then Bol288, Bol509, Arena Approach, Burnden Way, Aspinall Way, Mansell Way point C at grid reference SD 64305 10369 and commencing from point A at grid reference SD 63598 10617 then Public Footpaths Bla 15, Bla 13, Bla 20, Bla 12, Bla 06, Bla 05, Bla 07, Bla 08 point E at grid reference SD 64109 09587.

Dated: 13th May 2024

J Dyson, Director of Place, Town Hall, Bolton, BL1 1RU
Ref: LS/RST/093151

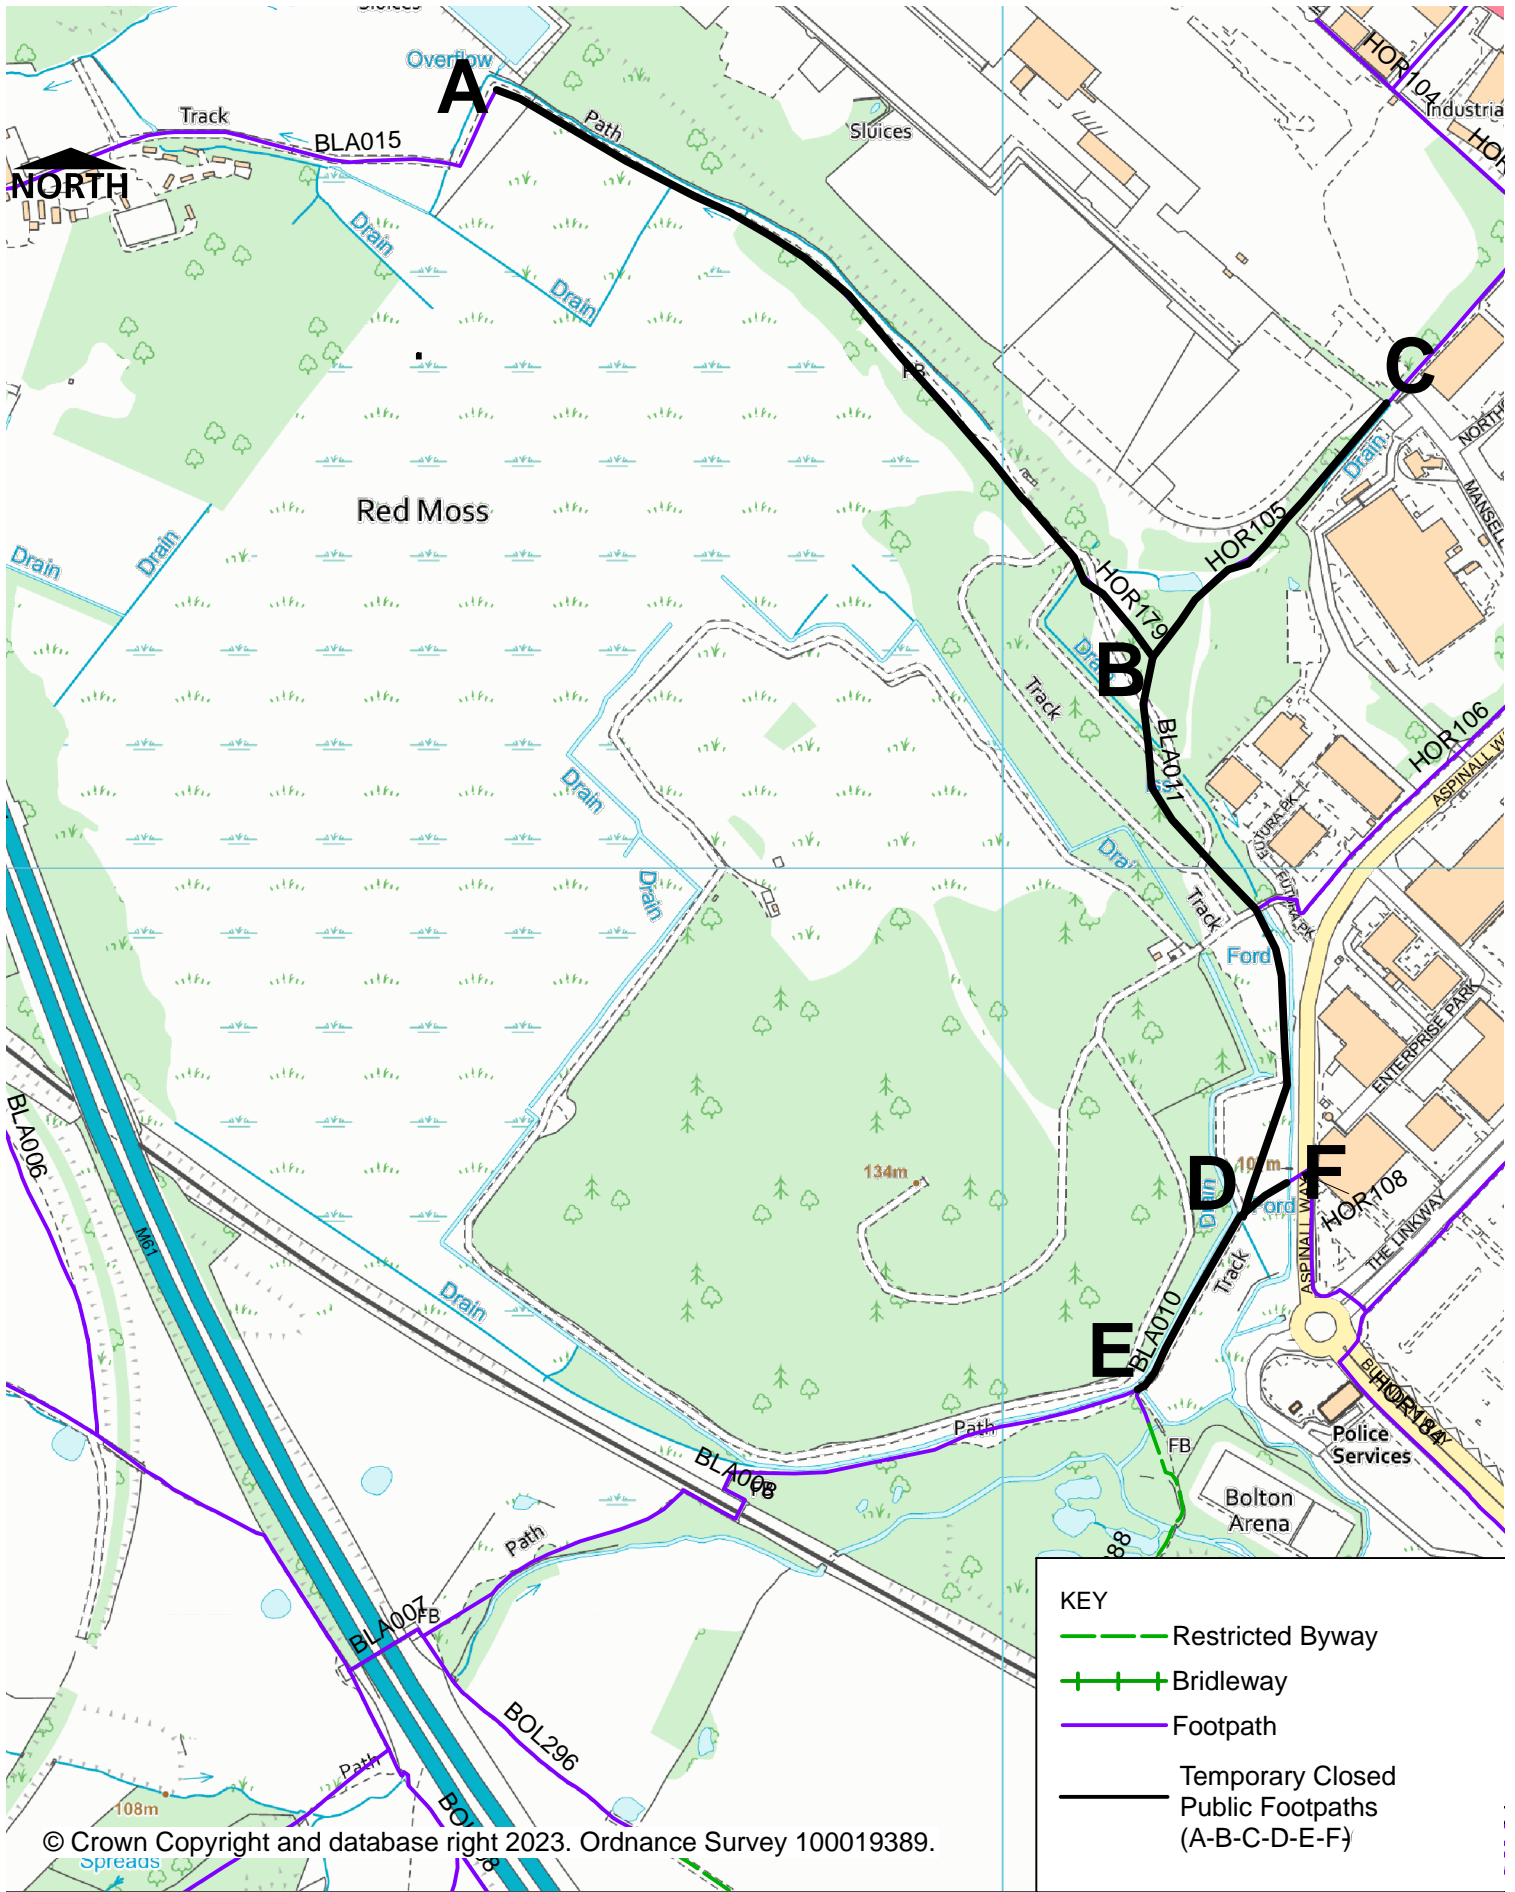

HIGHWAY AND ENGINEERING DIVISION
PUBLIC RIGHTS OF WAY

THE BOROUGH COUNCIL OF BOLTON
Public Footpaths Blackrod015/011/010 & Horwich 179/105
Temporary Closure Order Section 014 RTA 1984

DIRECTORATE OF PLACE

Jon Dyson
Director of Place
Town Hall, Victoria Square, Bolton, BL1 1RU

Date

05/05/2023

Scale

1:6000

Drawn

AS

Drg. No.

1Bla015/011/010Hor179/105