

ROAD TRAFFIC REGULATION ACT 1984 SECTION 14(1)

THE BOLTON (PUBLIC FOOTPATH PUBLIC FOOTPATHS WESTHOUGHTON 092 & 093) (TEMPORARY CLOSURE) (NO.97) ORDER 2024

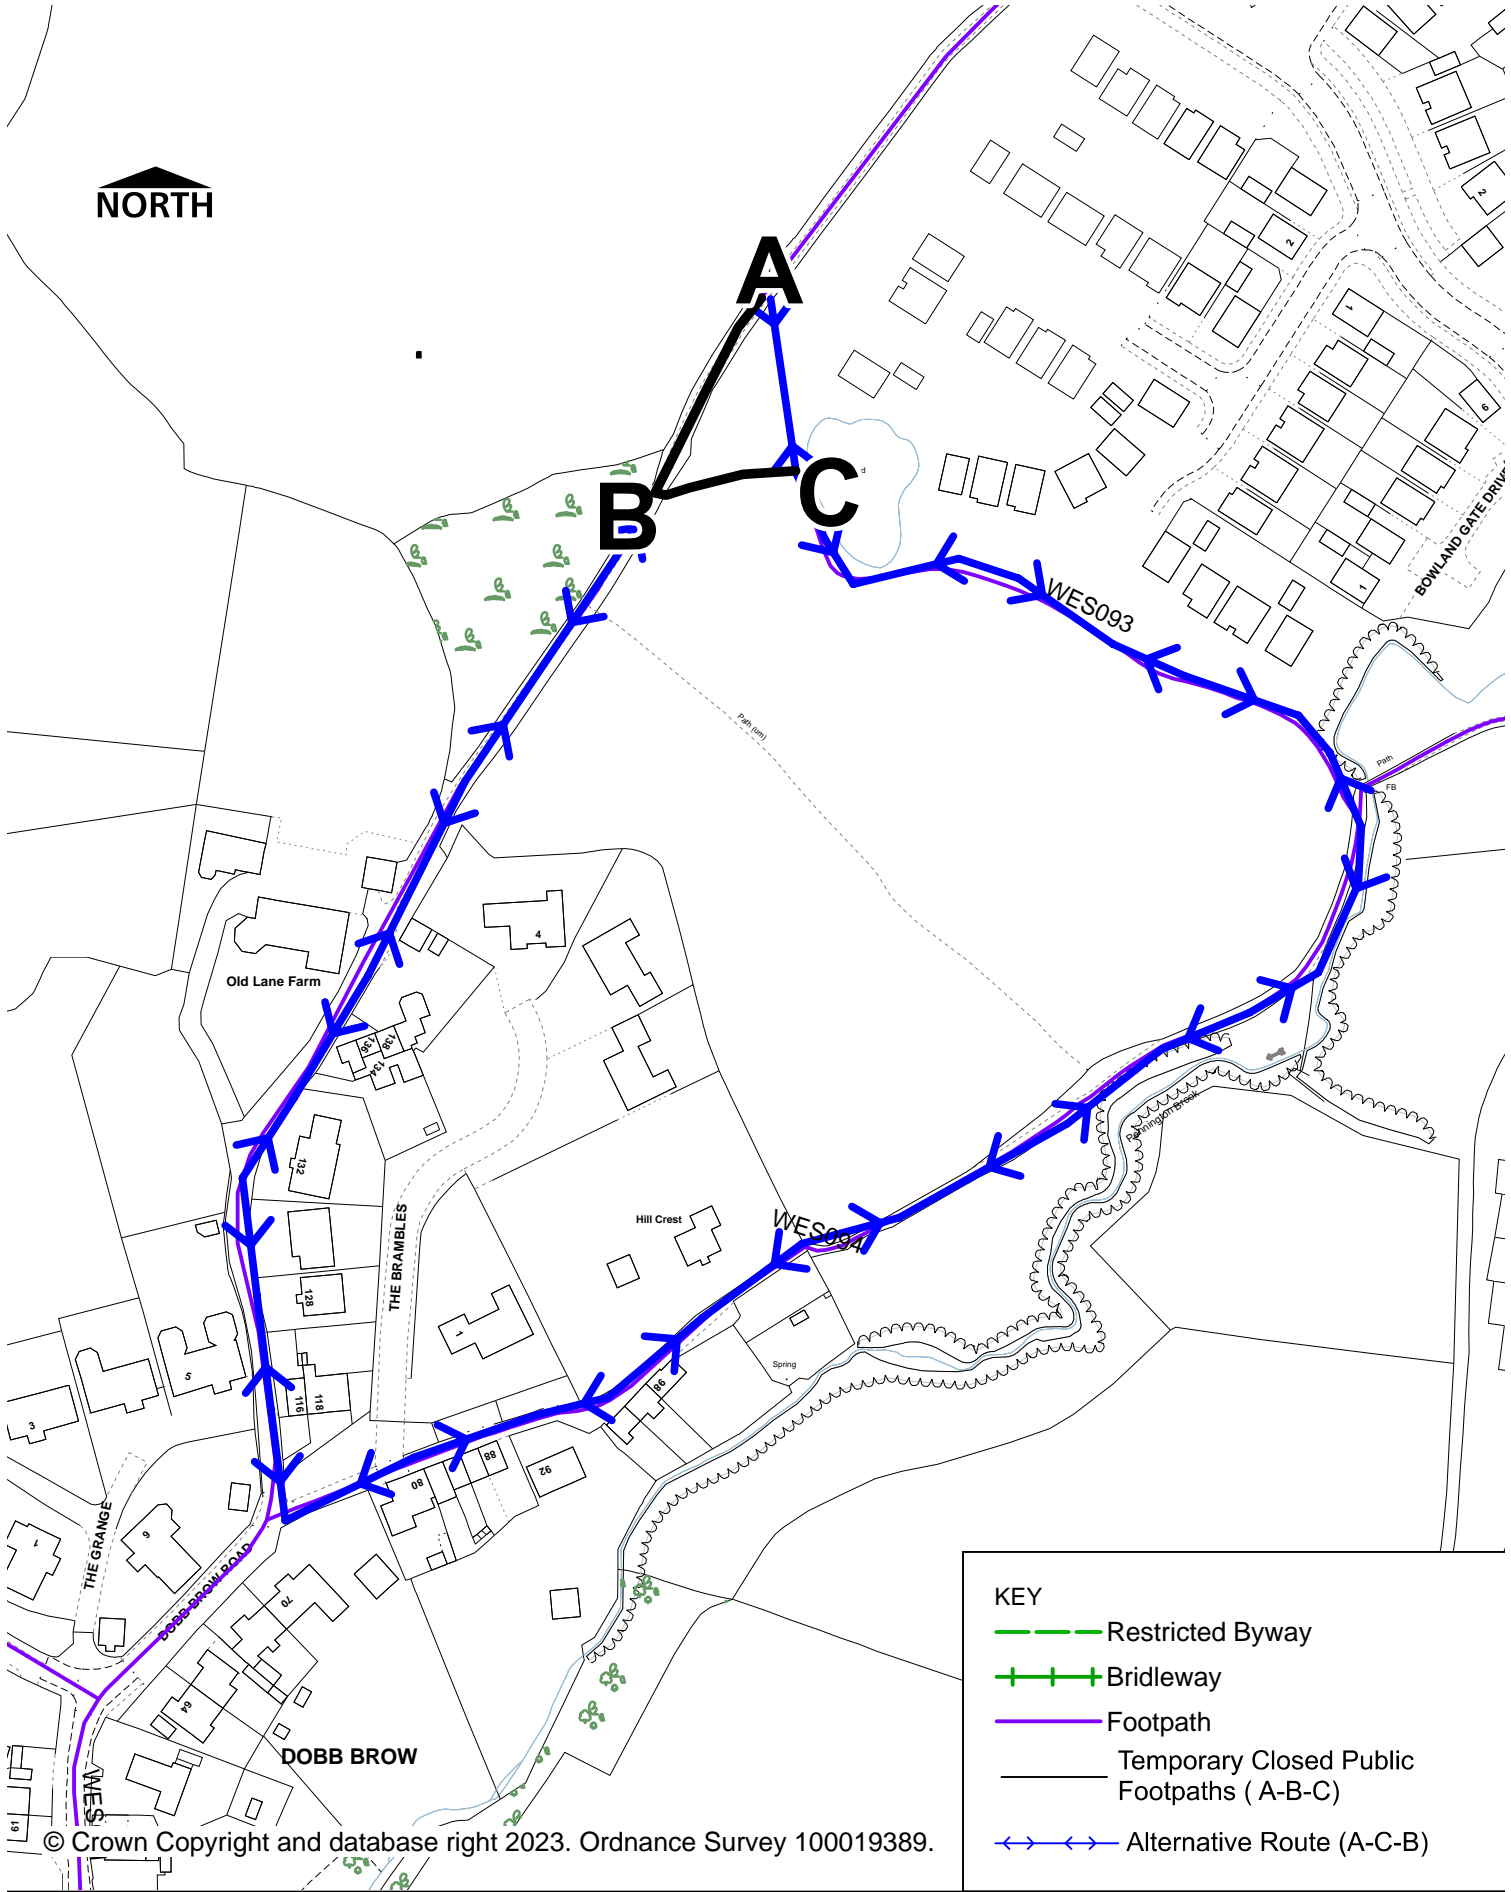
The Borough Council of Bolton has made an Order, which will be operative from 23rd December 2024 and will prohibit all pedestrian traffic from using Public Footpaths Westhoughton 092 & 93. **Public Footpath Westhoughton 092** commencing from point A at grid reference SD 64672 05930 in a generally south west by south direction to point B at grid reference SD 64646 05885; as shown by the bold black line on the Order plan 1Wes092-093 over a total distance of approximately 52 metres. **Public Footpath Westhoughton 093** commencing from point C at grid reference SD 64680 05889 in a generally west by south direction to point B at grid reference SD 64646 05885; as shown by the bold black line on the Order plan 1Wes092-093 over a total distance of approximately 34 metres.

An alternative route will be available commencing from point A at grid reference SD64672 05930 then public footpaths Wes093, Wes094, Wes 091, Wes 092 point B at grid reference SD 64646 05885.






The Order is necessary to facilitate the construction of a temporary haulage road for access to a construction site and will continue for a period of 6 months or until the works are completed whichever is the earlier.

Dated: 23rd December 2024

J Dyson, Director of Place, Town Hall, Bolton, BL1 1RU
LS/RST/095646



KEY

-  Restricted Byway
-  Bridleway
-  Footpath
-  Temporary Closed Public Footpaths (A-B-C)
-  Alternative Route (A-C-B)



HIGHWAY AND ENGINEERING
DIVISION
PUBLIC RIGHTS OF WAY

THE BOROUGH COUNCIL OF BOLTON
Public Footpaths Westhoughton 092 & 093
Temporary Closure Order Section 14 RTA 1984

DIRECTORATE OF PLACE

Jon Dyson
Director of Place
Town Hall, Victoria Square, Bolton, BL1 1RU

Date
14/11/2023

Scale
1:1800

Drawn
AS

Drg. No.
1Wes092-093