

**BOROUGH COUNCIL OF BOLTON**

**THE BOLTON (PUBLIC FOOTPATHS WESTHOUGHTON 092 & 093) (TEMPORARY CLOSURE) (NO.82) ORDER 2023**

**NOTICE OF EXTENSION**

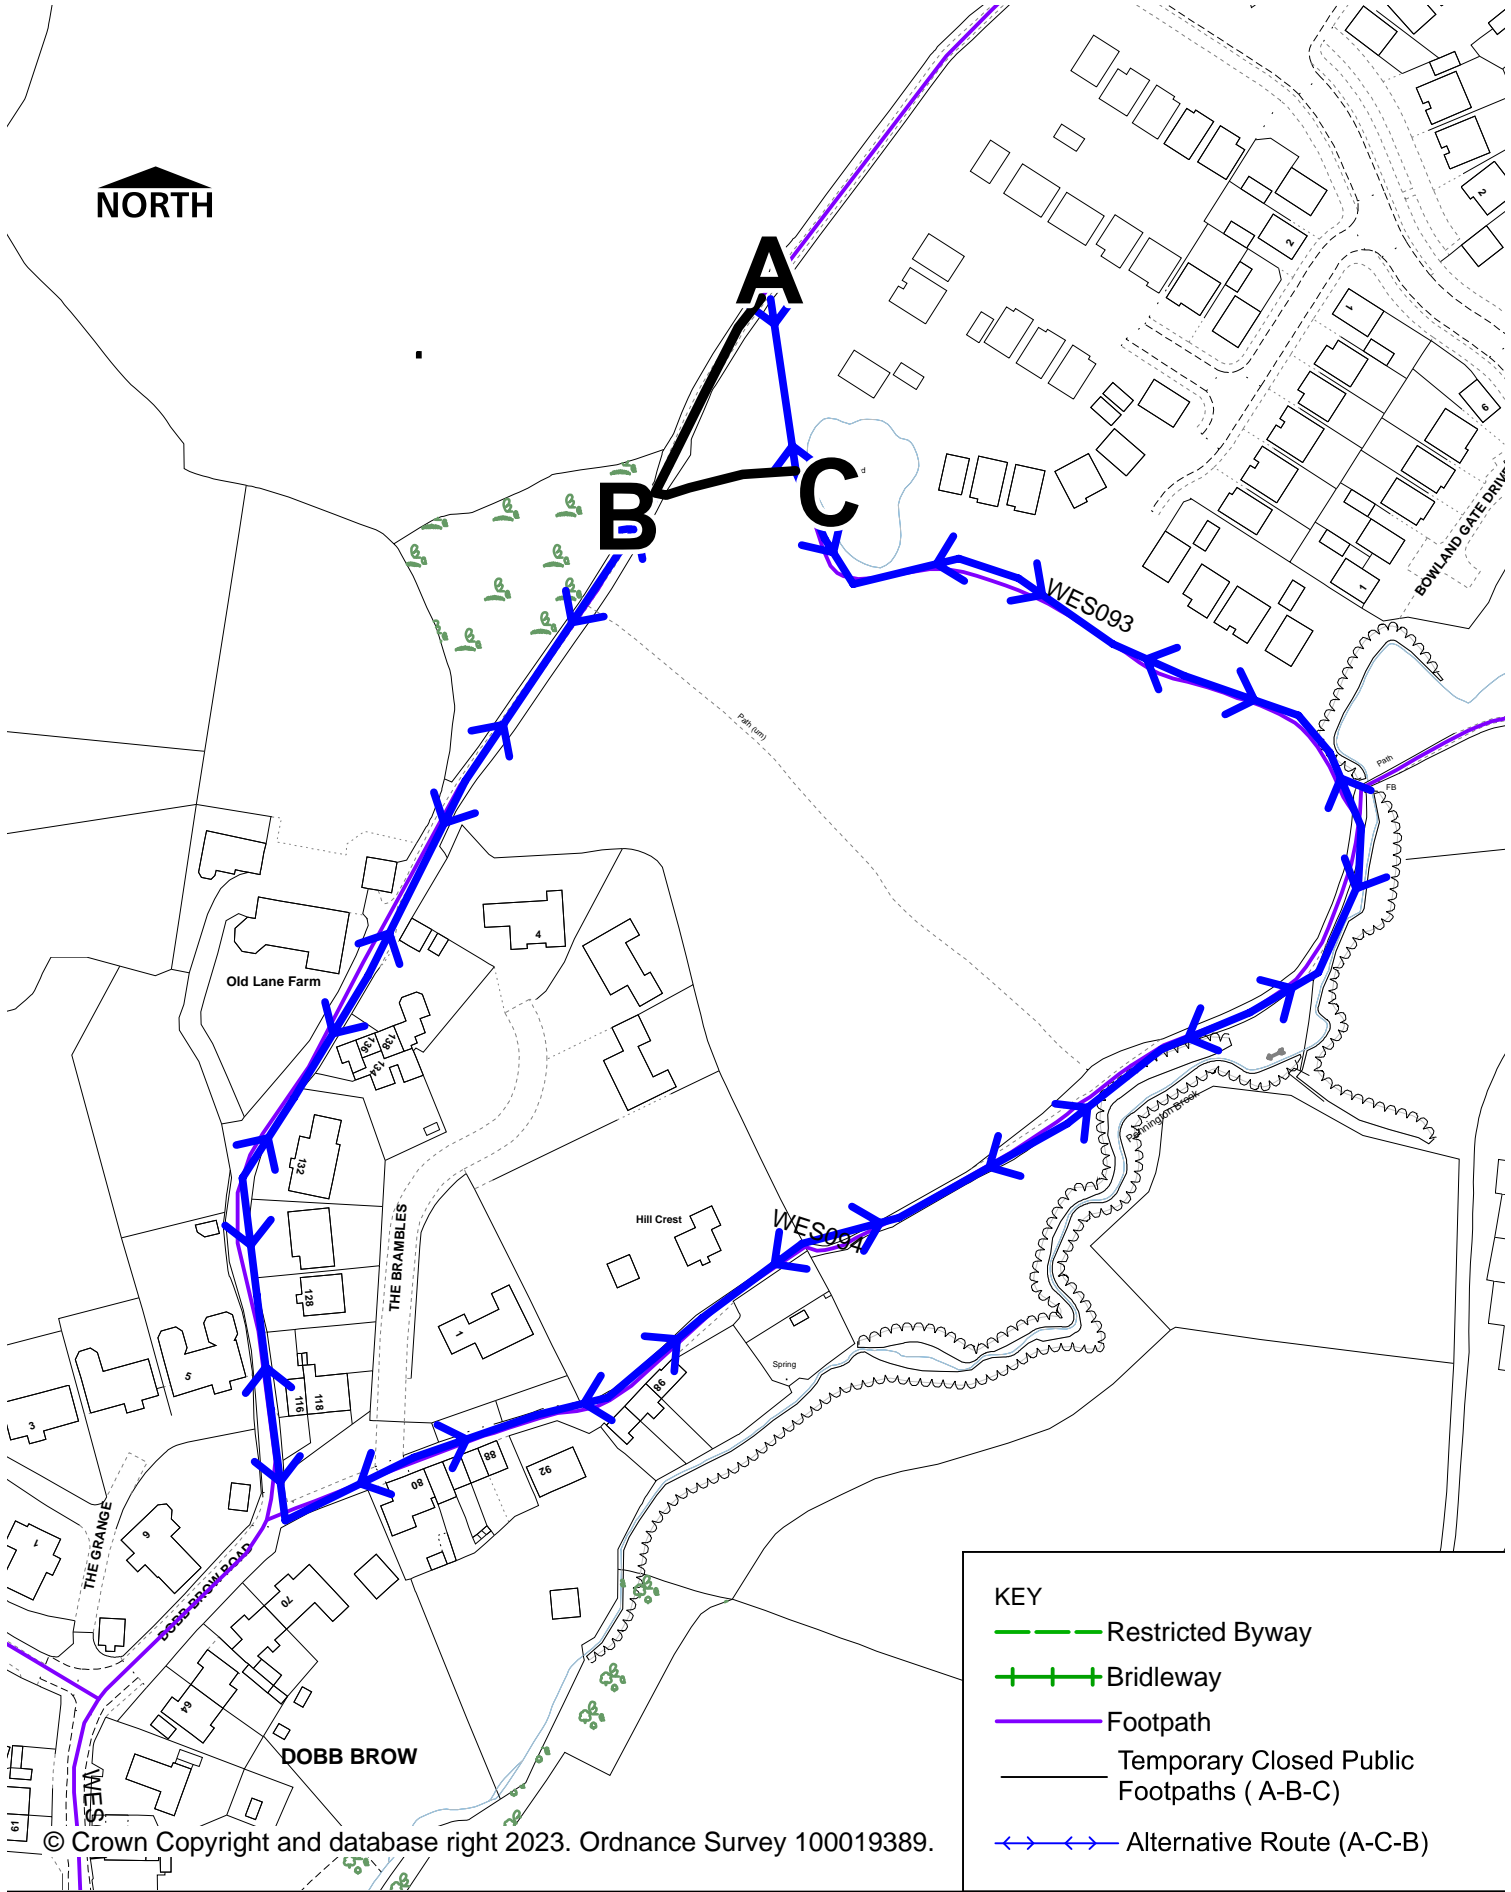
Notice is hereby given that the Secretary of State has approved the continuing in force of the above mentioned Order until the 1st December 2024, or until the completion of the works, whichever is the earlier.

The Order is necessary as works are being or are proposed to be executed on or near the highway and there is a likely danger to the public. The reason for the extension is a temporary haulage road has been constructed across the public right of way to facilitate the delivery of approved development and currently is used as the primary access point for construction traffic.






An alternative route is available Commencing from point A at grid reference SD64672 05930 then public footpaths Wes093, Wes094, Wes 091, Wes 092 point B at grid reference SD 64646 05885.

Dated: 30<sup>th</sup> April 2024

J Dyson, Director of Place, Town Hall, Bolton, BL1 1RU  
Ref: LS/RST/092640



**KEY**

-  Restricted Byway
-  Bridleway
-  Footpath
-  Temporary Closed Public Footpaths (A-B-C)
-  Alternative Route (A-C-B)



**HIGHWAY AND ENGINEERING DIVISION**  
**PUBLIC RIGHTS OF WAY**

**THE BOROUGH COUNCIL OF BOLTON**  
**Public Footpaths Westhoughton 092 & 093**  
**Temporary Closure Order Section 14 RTA 1984**

**DIRECTORATE OF PLACE**

Jon Dyson  
Director of Place  
Town Hall, Victoria Square, Bolton, BL1 1RU

Date  
**14/11/2023**

Scale  
1:1800

Drawn  
AS

Drg. No.  
1Wes092-093