

Road Closures

**Bolton
Council**

**ROAD
CLOSED**

**NOTIFICATION OF TEMPORARY ROAD CLOSURE
ROAD TRAFFIC REGULATION ACT 1984**

STREET

Beech Avenue

DATES

5 FEB 2024 for 5 months approx

(end date and duration are subject to change)

REASON / WORKS

Gas

Advertised public notice below

Diversion plans (if available) are attached

THE BOROUGH COUNCIL OF BOLTON
ROAD TRAFFIC REGULATION ACT 1984 S.14
BEECH AVENUE - TEMPORARY CLOSURE


The Council intends to make an order, operative from 5 February 2024 for 5 months approx, the effect of which will be to prohibit all traffic from proceeding on Beech Avenue from Brazley Ave to Ainsworth Ave to allow gas works to take place. The Order will end after 18 months or on completion of the works whichever first occurs.

Bolton Council. 15 January 2024.



If your waste or recycling bins are due to be emptied during road or resurfacing works, please present them at the nearest accessible point. This will ensure that your bins can be emptied on the usual collection day.

[bolton.gov.uk/trafficorders](https://www.bolton.gov.uk/trafficorders)

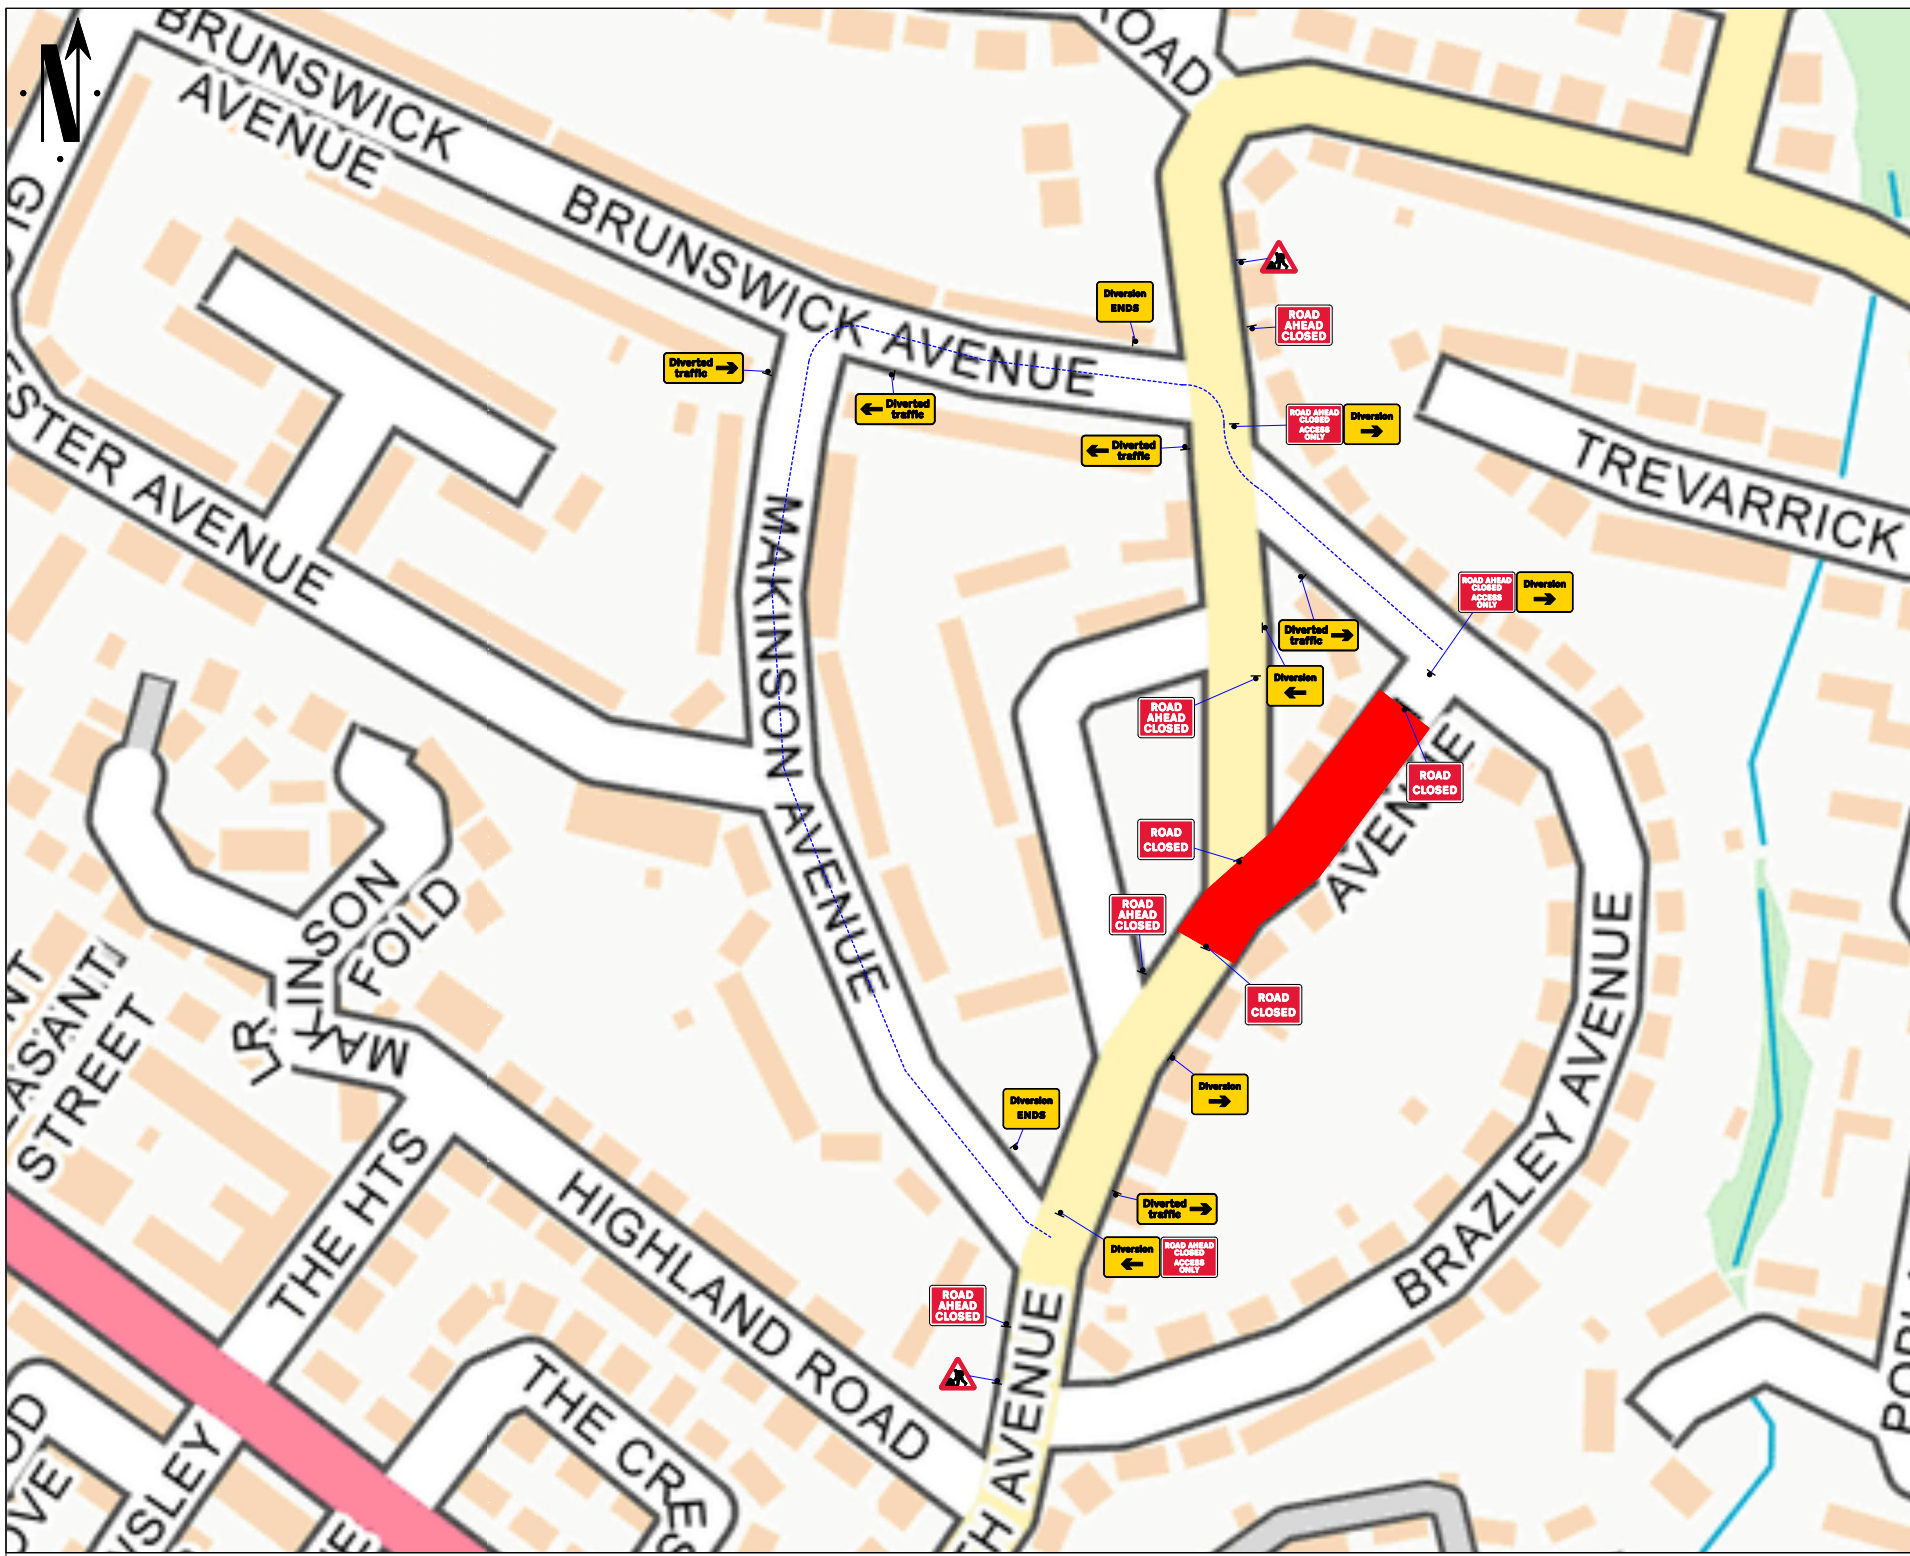

Go Traffic Management

This drawing has been produced for a specific client & project identified below and is not intended for use by any other person or for any other purpose. © Go Traffic Management

Risks

- Design completed from information provided + google maps desktop risk assessment
- Cone lamps must be used on all road with a speed limit of 40mph or more.

Notes

- All signs as per Chapter 8. Distances between cones to be 9m maximum unless otherwise noted.
- Distances between signs NOT to scale for purpose of clarity.
- All sign placement subject to available safe working space.
- The purpose of the Traffic Management Plan is for it to be used only as a guide and all traffic management equipment should be put out according to the "Safety of Street Works and Road Works - Code of Practice", i.e. Red Book & the "Traffic Signs Manual Chapter 8", i.e. Yellow Book.
- Signs must be placed in accordance with TSM and the scheme RAMS pack.
- Site conditions may have changed since the design of the drawing any changes which subsequently affect the design need to be reported by the Traffic Management Operative & any changes implemented must comply with Chapter 8.

Key

	Sign position and aspect of vision		Work area
	Cones		Diversion Route 1

WRITTEN DIVERSION ROUTE:
AINSWORTH AVE ↔ MAKINSON AVE ↔ BRUNSWICK AVE

MINIMUM SAFETY ZONE OF 0.5M MUST BE ADHERED TO
Traffic Management must comply with The Safety at Street Works and Road Works Code of Practice

ROAD SPEED
30
CROSS SECTION



DO NOT SCALE FROM THIS DRAWING

DRAWING TYPE	
A	27/11/23 AS DRAWN
REV.	DATE DESCRIPTION

GTM
Go Traffic Management

Head Office: Go Traffic Management, Chaddock Lane, Worsley, Manchester, M28 1XW
Tel: 0161 351 5370
www.gtm.co.uk

TRAFFIC MANAGEMENT PLAN
Client:
Cadent
Your Gas Network

Drawing Number: 829941.0001
Drawing Title:
11 Beech Ave,
Bolton
BL6 6LU

Design:	Technical Officer:	REV:
Name: M. Gardiner	K.Noman	
Signature:		A
Date: 27/11/23	27/11/23	