

BOROUGH COUNCIL OF BOLTON

**THE BOLTON (PUBLIC FOOTPATH BOLTON 322) (TEMPORARY CLOSURE) (NO.84)
ORDER 2024**

NOTICE OF EXTENSION


Notice is hereby given that the Secretary of State has approved the continuing in force of the above mentioned Order until the 30th August 2024, or until the completion of the works, whichever is the earlier.

The Order is necessary as works are being or are proposed to be executed on or near the highway/there is a likely danger to the public. The extension is required to facilitate the removal and installation of a new bridge.

There is no alternative route is available.

Dated: 13th May 2024

J Dyson, Director of Place, Town Hall, Bolton, BL1 1RU
Ref: LS/RST/092960

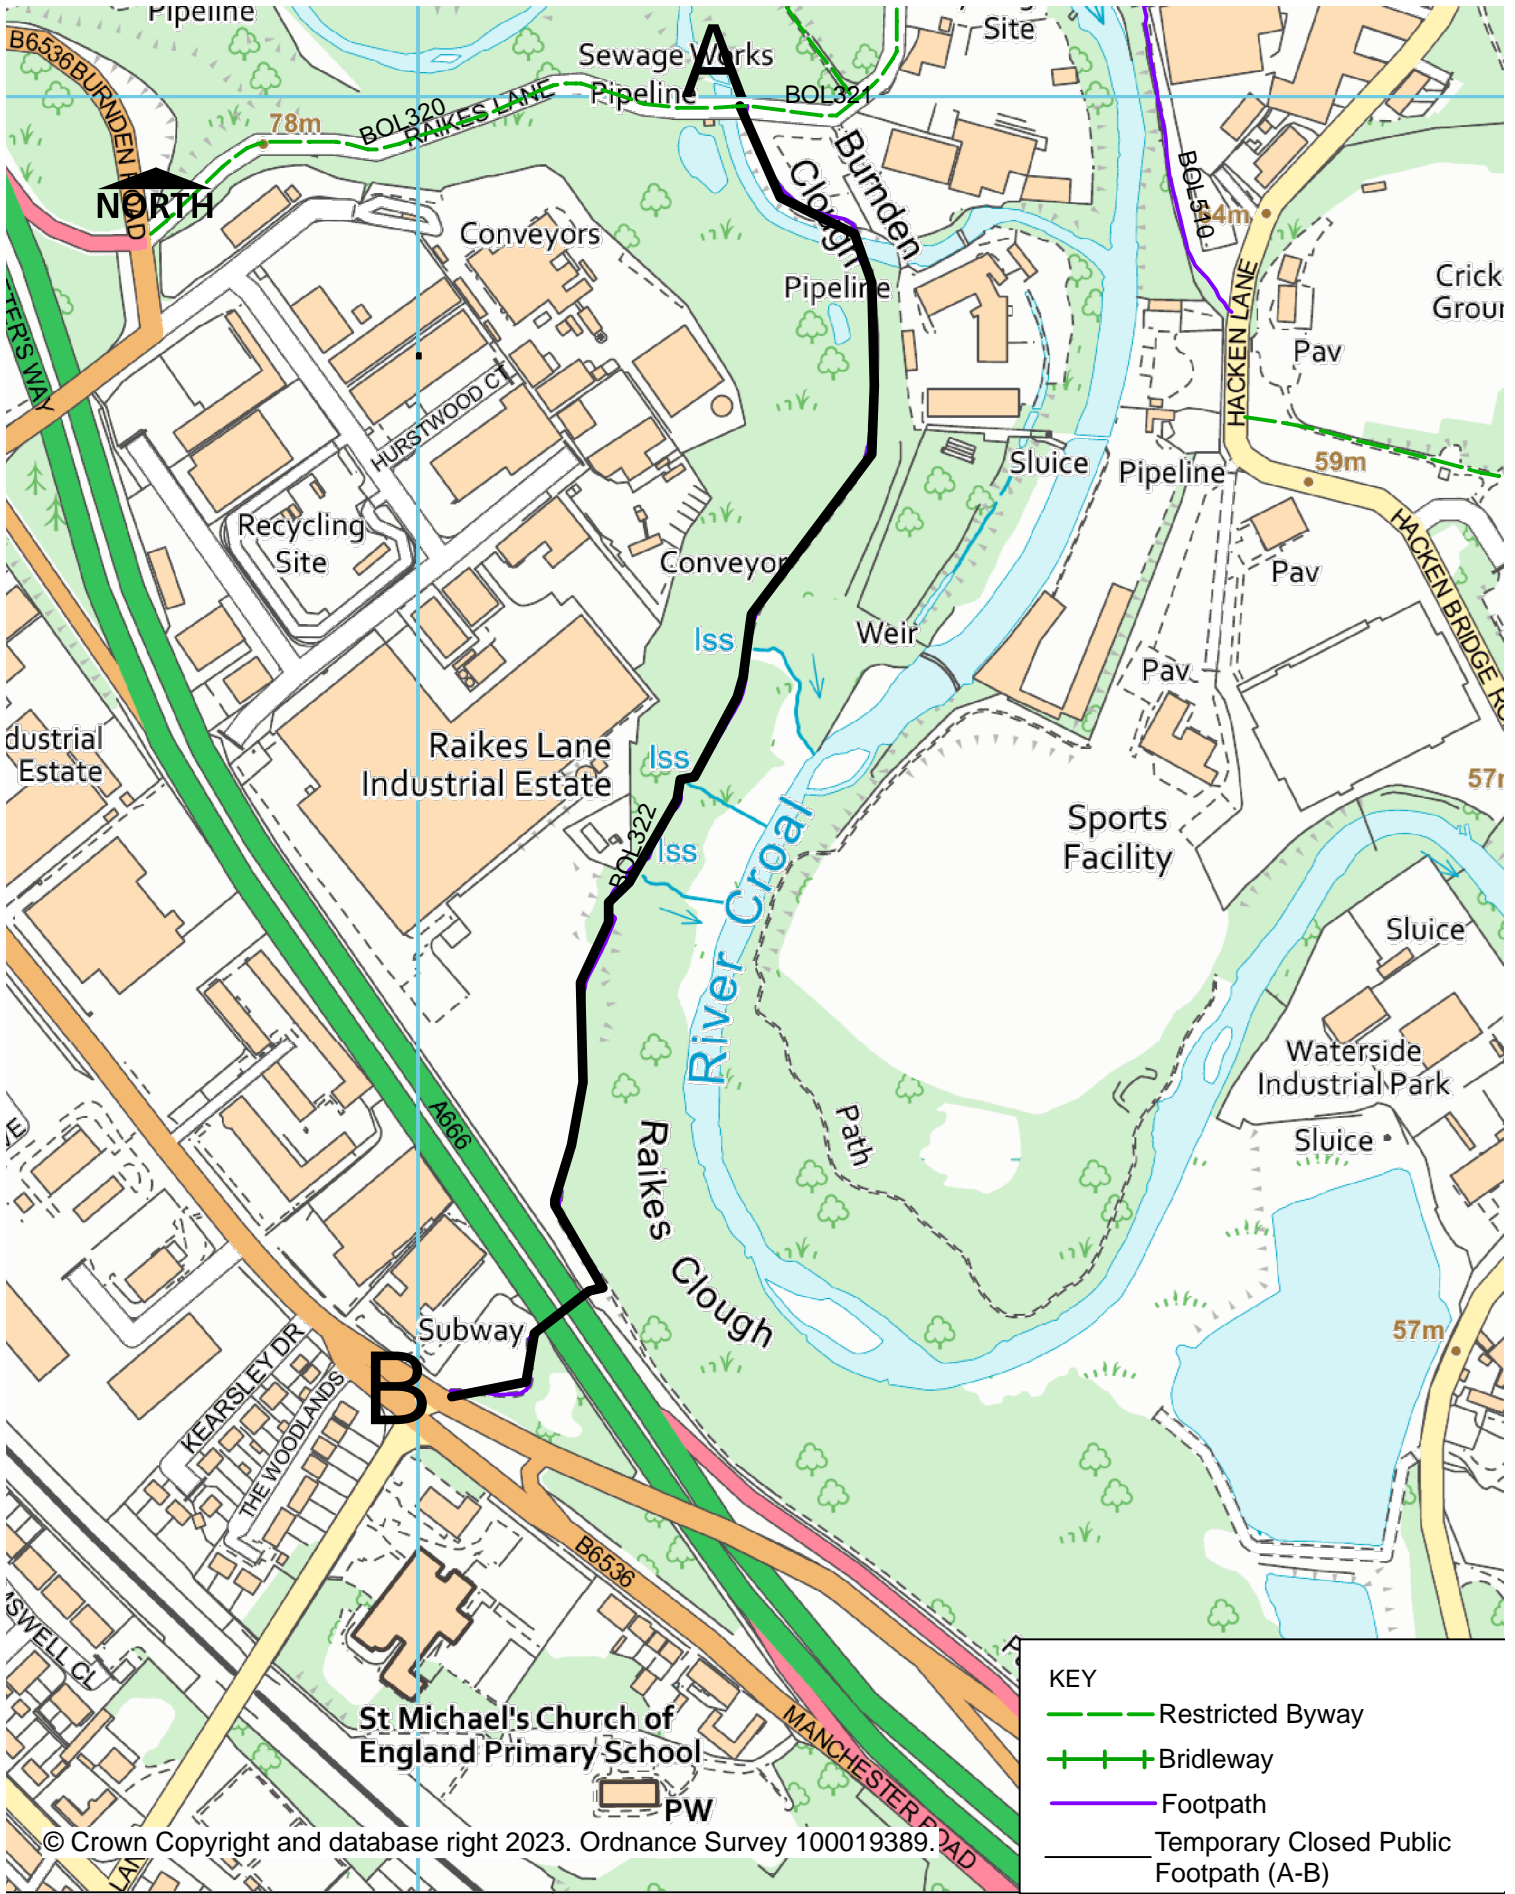

HIGHWAY AND ENGINEERING
DIVISION
PUBLIC RIGHTS OF WAY

THE BOROUGH COUNCIL OF BOLTON
Public Footpath Bolton 322
Temporary Closure Order Section 14 RTA

DIRECTORATE OF PLACE

Jon Dyson
Director of Place
Town Hall, Victoria Square, Bolton, BL1 1RU

Date

24/11/2023

Scale

1:4000

Drawn

AS

Drg. No.

1Bol322