

# ROAD CLOSURE

**Bolton  
Council**

## NOTIFICATION OF TEMPORARY ROAD CLOSURE ROAD TRAFFIC REGULATION ACT 1984

### STREET

**St Georges Road** **A673**

### DATES

**02 June 2024 for 4 weeks of Sundays approx**

(end date and duration are subject to change)

### REASON / WORKS

**Resurfacing**

**Advertised public notice below  
Diversion plans (if available) are attached**

THE BOROUGH COUNCIL OF BOLTON  
ROAD TRAFFIC REGULATION ACT 1984 S.14  
ST GEORGES ROAD - TEMPORARY CLOSURE

The Council intends to make an order, operative from 2 June 2024 for 4 weeks approx. (Sundays Only), the effect of which will be to prohibit all traffic when proceeding on St Georges Road from Topp Way to Bath St, to allow resurfacing works to take place. Alternate route for traffic will be via Higher Bridge St. The Order will end after 18 months or on completion of the works whichever first occurs.


Bolton Council. 10 May 2024.



If your waste or recycling bins are due to be emptied during road or resurfacing works, please present them at the nearest accessible point. This will ensure that your bins can be emptied on the usual collection day.

**closures online at [bolton.gov.uk/trafficorders](https://bolton.gov.uk/trafficorders)**

Qty: 3 Ref: 13.9 Schedule 13.9 - Temporary Information	
Qty: 1 Ref: 13.9 Schedule 13.9 - Temporary Information	
Qty: 1 Ref: 27.02 Start of temporary diversion route	
Qty: 1 Ref: 27.02 Start of temporary diversion route	
Qty: 1 Ref: 27.02 Start of temporary diversion route	
Qty: 2 Ref: 27.02 End of temporary diversion route	
Qty: 1 Ref: 27.03 Direction of temporary diversion route from junction ahead	
Qty: 3 Ref: 27.03 Direction of temporary diversion route from junction ahead	
Qty: 1 Ref: 27.03 Direction of temporary diversion route from junction ahead	
Qty: 2 Ref: 517 Road narrows on one side only ahead - left	
Qty: 1 Ref: 517 Road narrows on one side only ahead - right	
Qty: 2 Ref: 518 Single file traffic	
Qty: 3 Ref: 573 Direction to hazard right	
Qty: 4 Ref: 573 Direction to hazard left	
Qty: 3 Ref: 610 Keep right	
Qty: 1 Ref: 610 Keep left	
Qty: 2 Ref: 612 No right turn	
Qty: 10 Ref: 7001 Road works ahead	
Qty: 9 Ref: 7010-FP-13.9 Nature of temporary hazard ahead - Road Closed	
Qty: 6 Ref: 7010-FP-13.9 Nature of temporary hazard ahead - Road Ahead Closed	
Qty: 2 Ref: 7010.1 Nature of temporary hazard ahead - Traffic Control Ahead	
Qty: 2 Ref: 7011 When Stop Sign Shows Wait Here	
Qty: 1 Ref: 7105 Lane closure barrier	

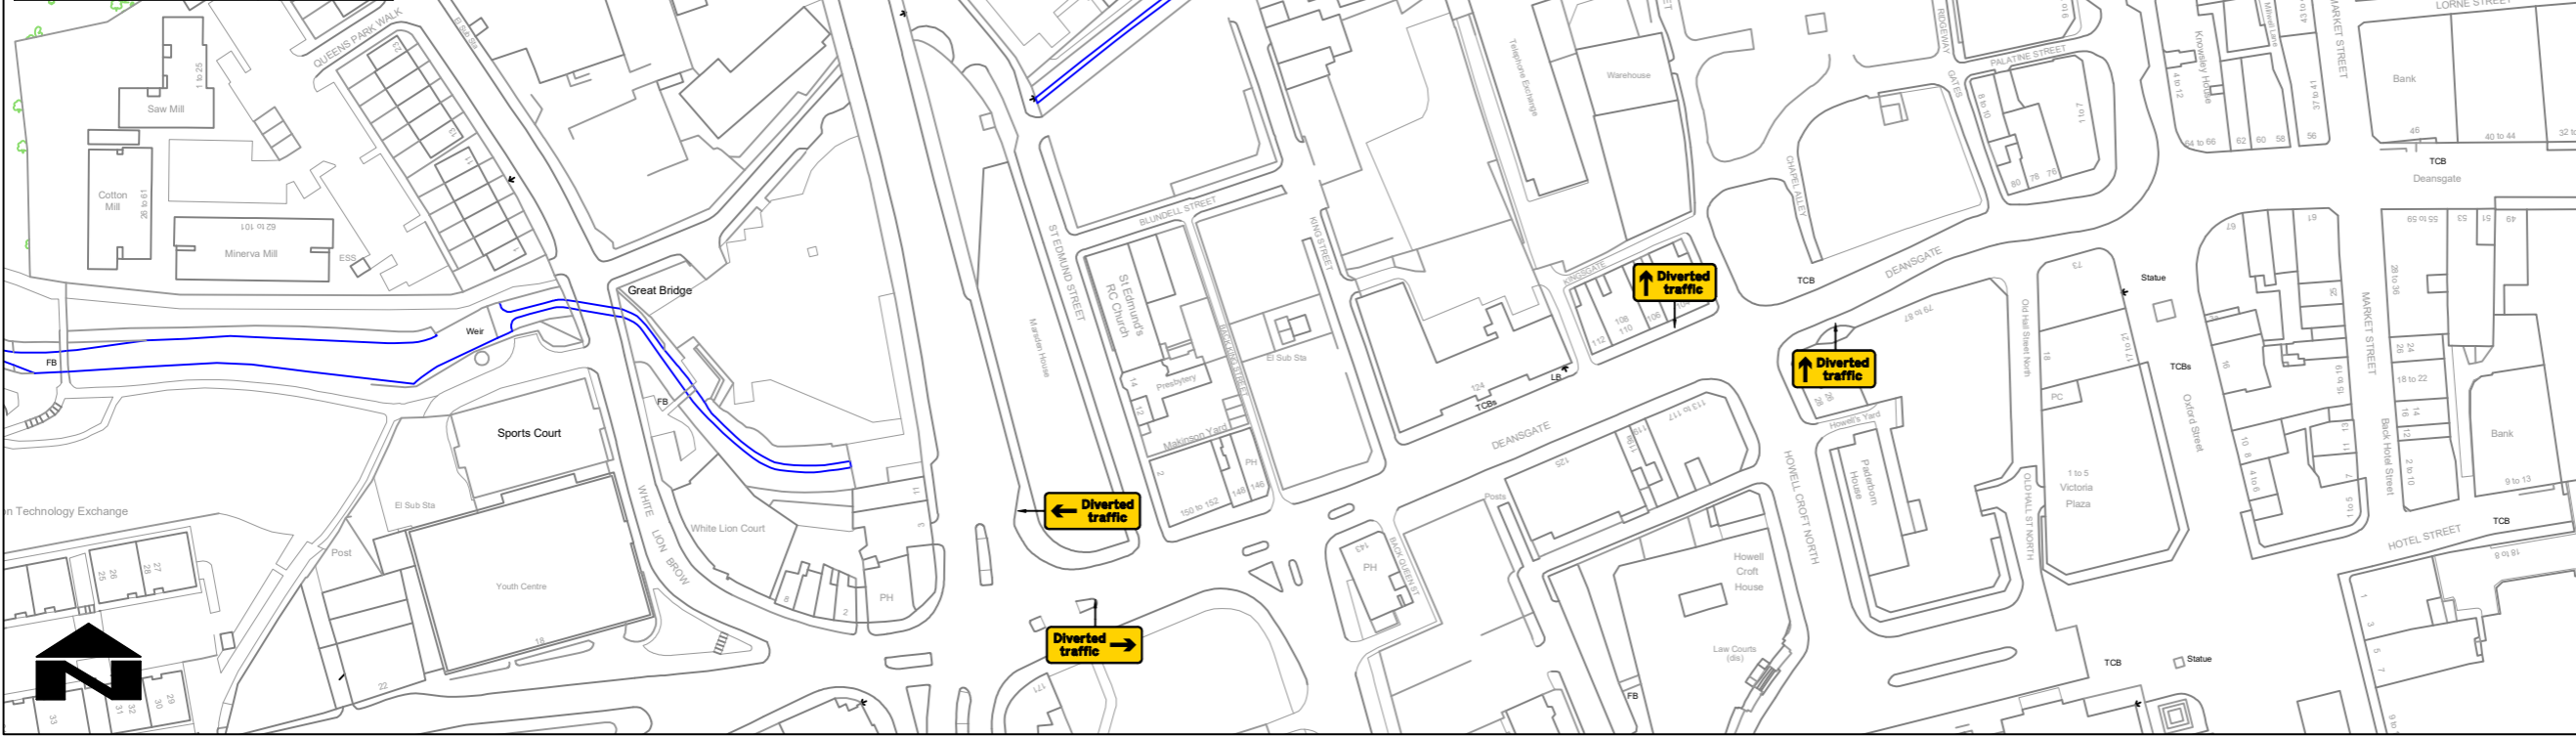

**Bolton Council** Highway Design and Construction  
Highways and Engineering Division  
3rd Floor Paderborn House  
Le Mans Crescent  
Bolton, BL1UA

TITLE:  
**ST GEORGES ROAD  
RESURFACING WORKS  
ROAD CLOSURE  
DIVERSION ROUTES**

Issue	Date	Drawn By	Checked By	Drawing No
1	19/03/24	LJ	S.W	TD9579-017

Original drawing size A3 - NTS

**trafficDIRECT** **UNTOUCHED ROAD, HIGHFIELD RD EST LITTLE HULION, Manchester, M38 9ST**