

ROAD CLOSURE

**Bolton
Council**

NOTIFICATION OF TEMPORARY ROAD CLOSURE ROAD TRAFFIC REGULATION ACT 1984

STREET

Smithills Dean Road

DATES

05 AUG 2024 for 4 weeks approx

(end date and duration are subject to change)

REASON / WORKS

Resurfacing

**Advertised public notice below
Diversion plans (if available) are attached**

THE BOROUGH COUNCIL OF BOLTON
ROAD TRAFFIC REGULATION ACT 1984 S.14
SMITHILLS DEAN ROAD - TEMPORARY CLOSURE

The Council has made an order, operative from 5 August 2024 for 4 weeks approx, the effect of which will be to prohibit all traffic proceeding on Smithills Dean Road from Moss Bank Way to Deene Rd, to allow resurfacing works to take place. The Order will end after 18 months or on completion of the works whichever first occurs.

Bolton Council. 15 July 2024.




If your waste or recycling bins are due to be emptied during road or resurfacing works, please present them at the nearest accessible point. This will ensure that your bins can be emptied on the usual collection day.

closures online at bolton.gov.uk/trafficorders




TITLE:
**SMITHILLS DEAN ROAD
RESURFACING WORKS
ROAD CLOSURE
DIVERSION ROUTES -
CLOSURE POINTS**

Issue	Date	Drawn By	Checked By	Drawing No
1	14/05/24	LJ	S.W	TD9579-026a
Original drawing size A3 - NTS				

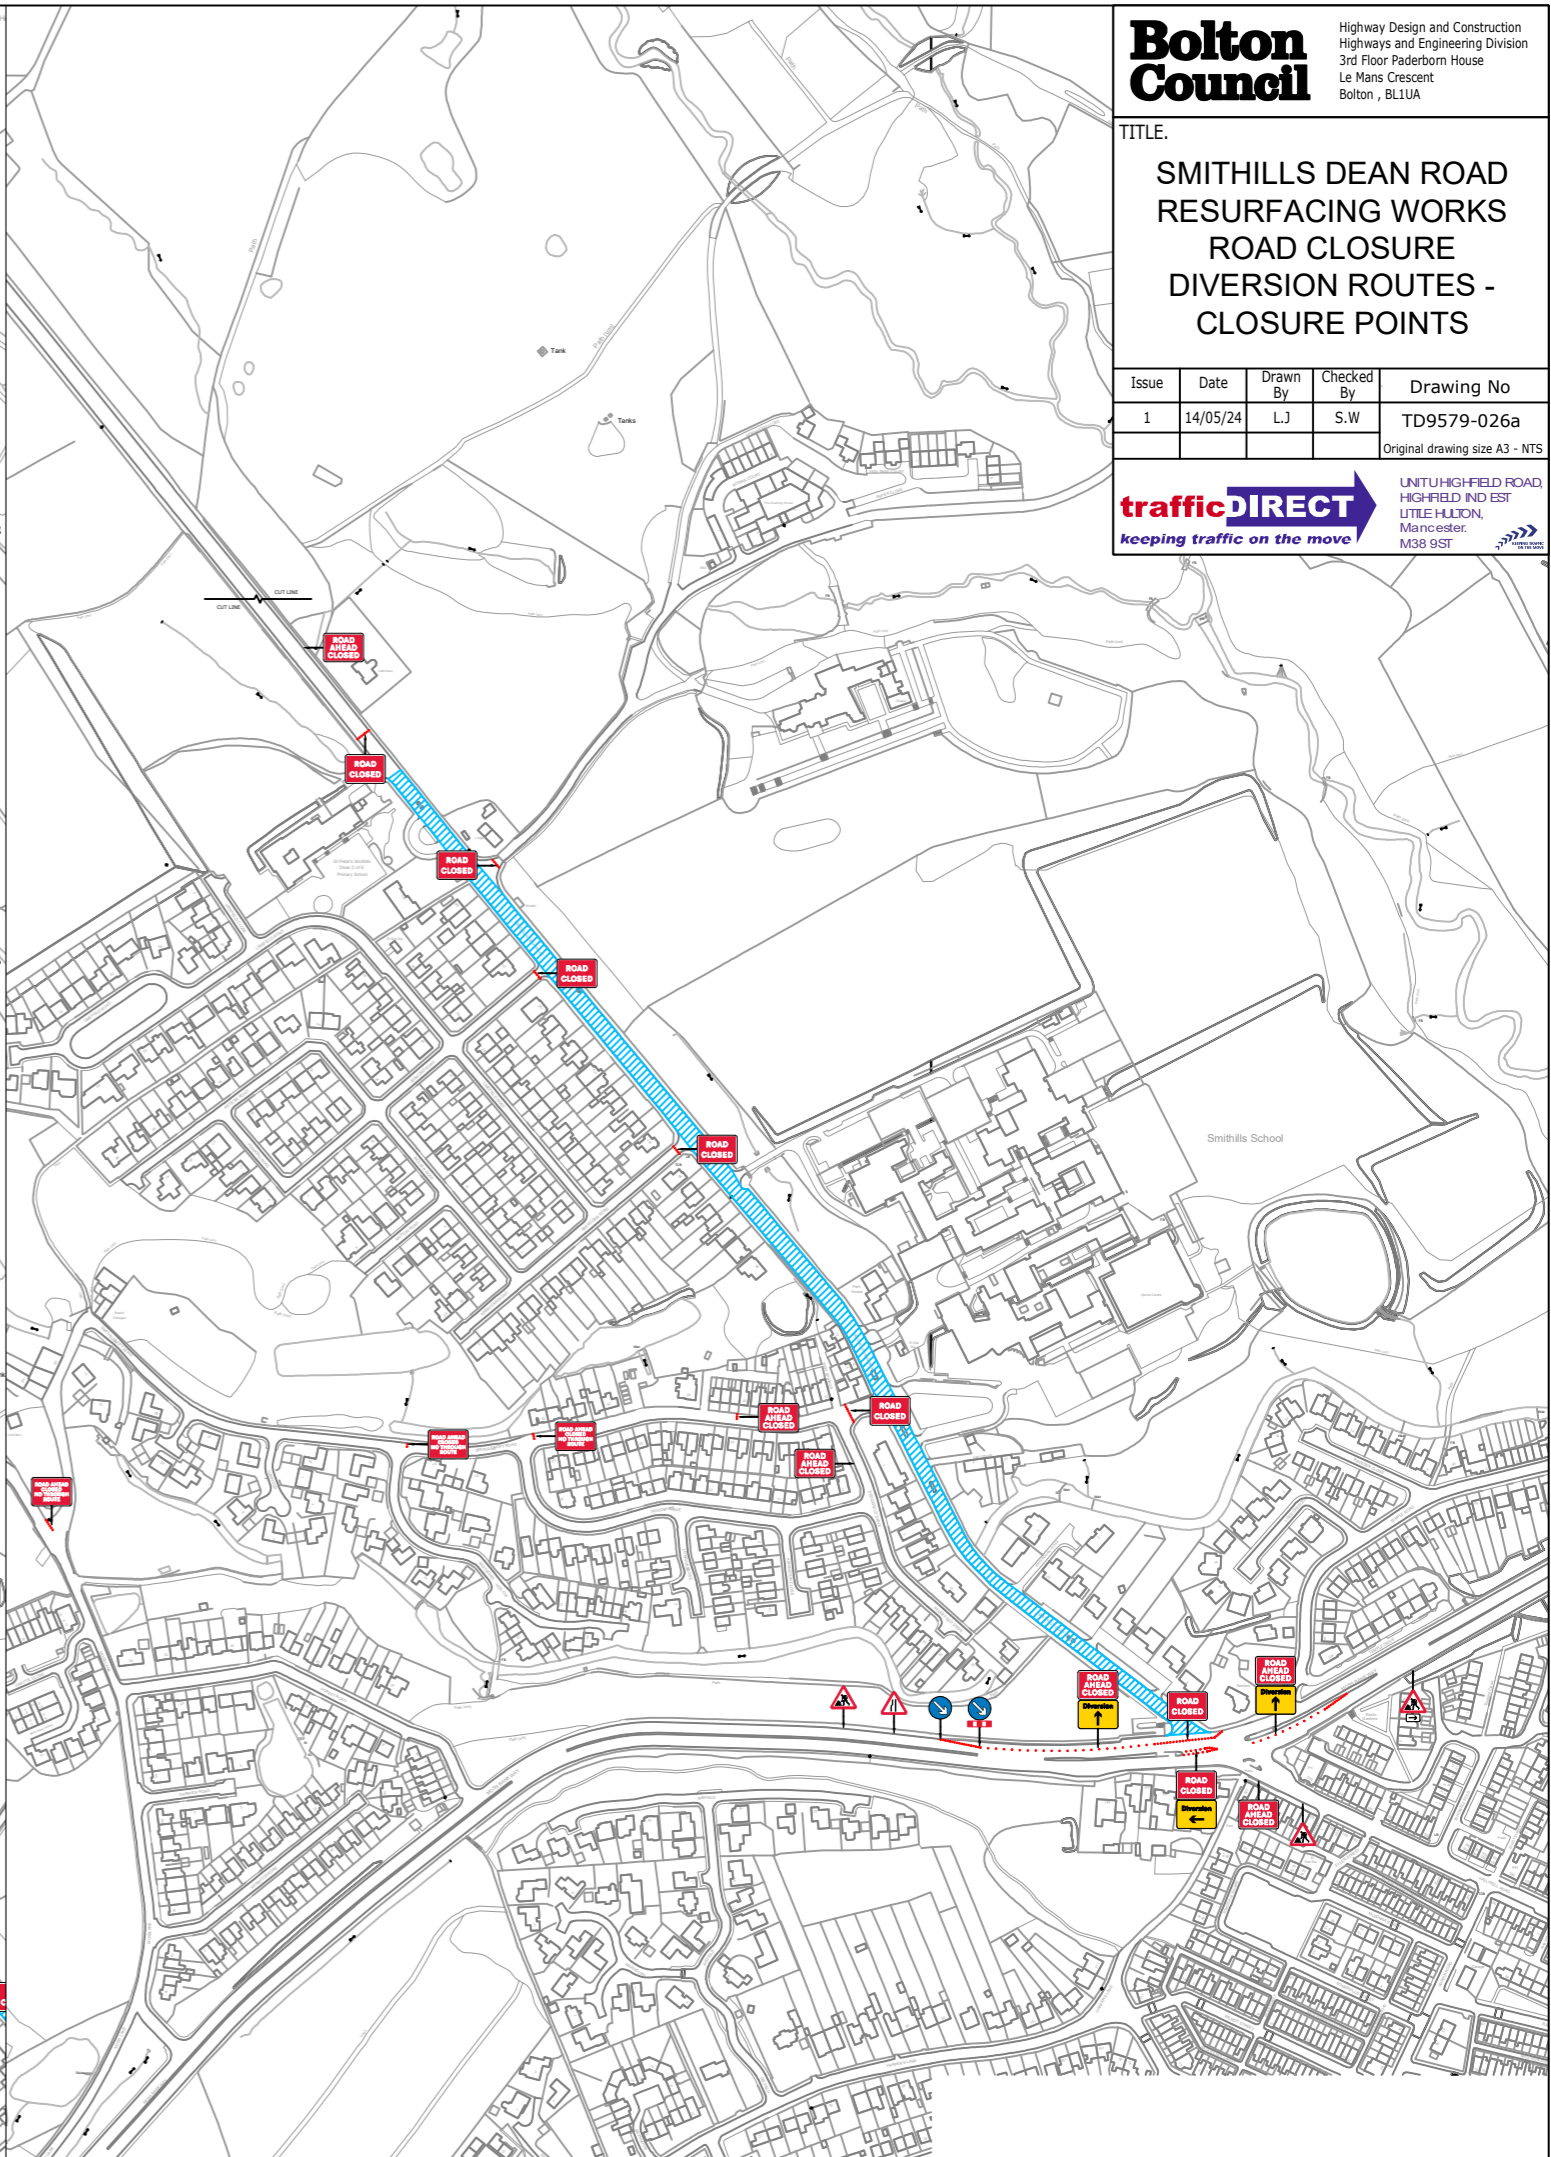

City 5 Ref: 13.9 Schedule 13.9: Temporary Information	
City 1 Ref: 13.9 Schedule 13.9: Temporary Information	
City 2 Ref: 2702 Start of temporary diversion route	
City 1 Ref: 2702 Start of temporary diversion route	
City 4 Ref: 2702 End of temporary diversion route	
City 4 Ref: 2703 Direction of temporary diversion route from junction ahead	
City 5 Ref: 2703 Direction of temporary diversion route from junction ahead	
City 12 Ref: 2703 Direction of temporary diversion route from junction ahead	
City 1 Ref: 2706 Roundabout ahead leading to temporary diversion route	
City 1 Ref: 517 Road narrows on one side only ahead - left	
City 2 Ref: 573 Direction to hazard right	
City 1 Ref: 573 Direction to hazard left	
City 2 Ref: 610 Keep right	
City 6 Ref: 7001 Road works ahead	
City 6 Ref: 7010-FP-13.9 Nature of temporary hazard ahead - Road Ahead Closed	
City 7 Ref: 7010-FP-13.9 Nature of temporary hazard ahead - Road Closed	
City 1 Ref: 7105 Lane closure barrier	

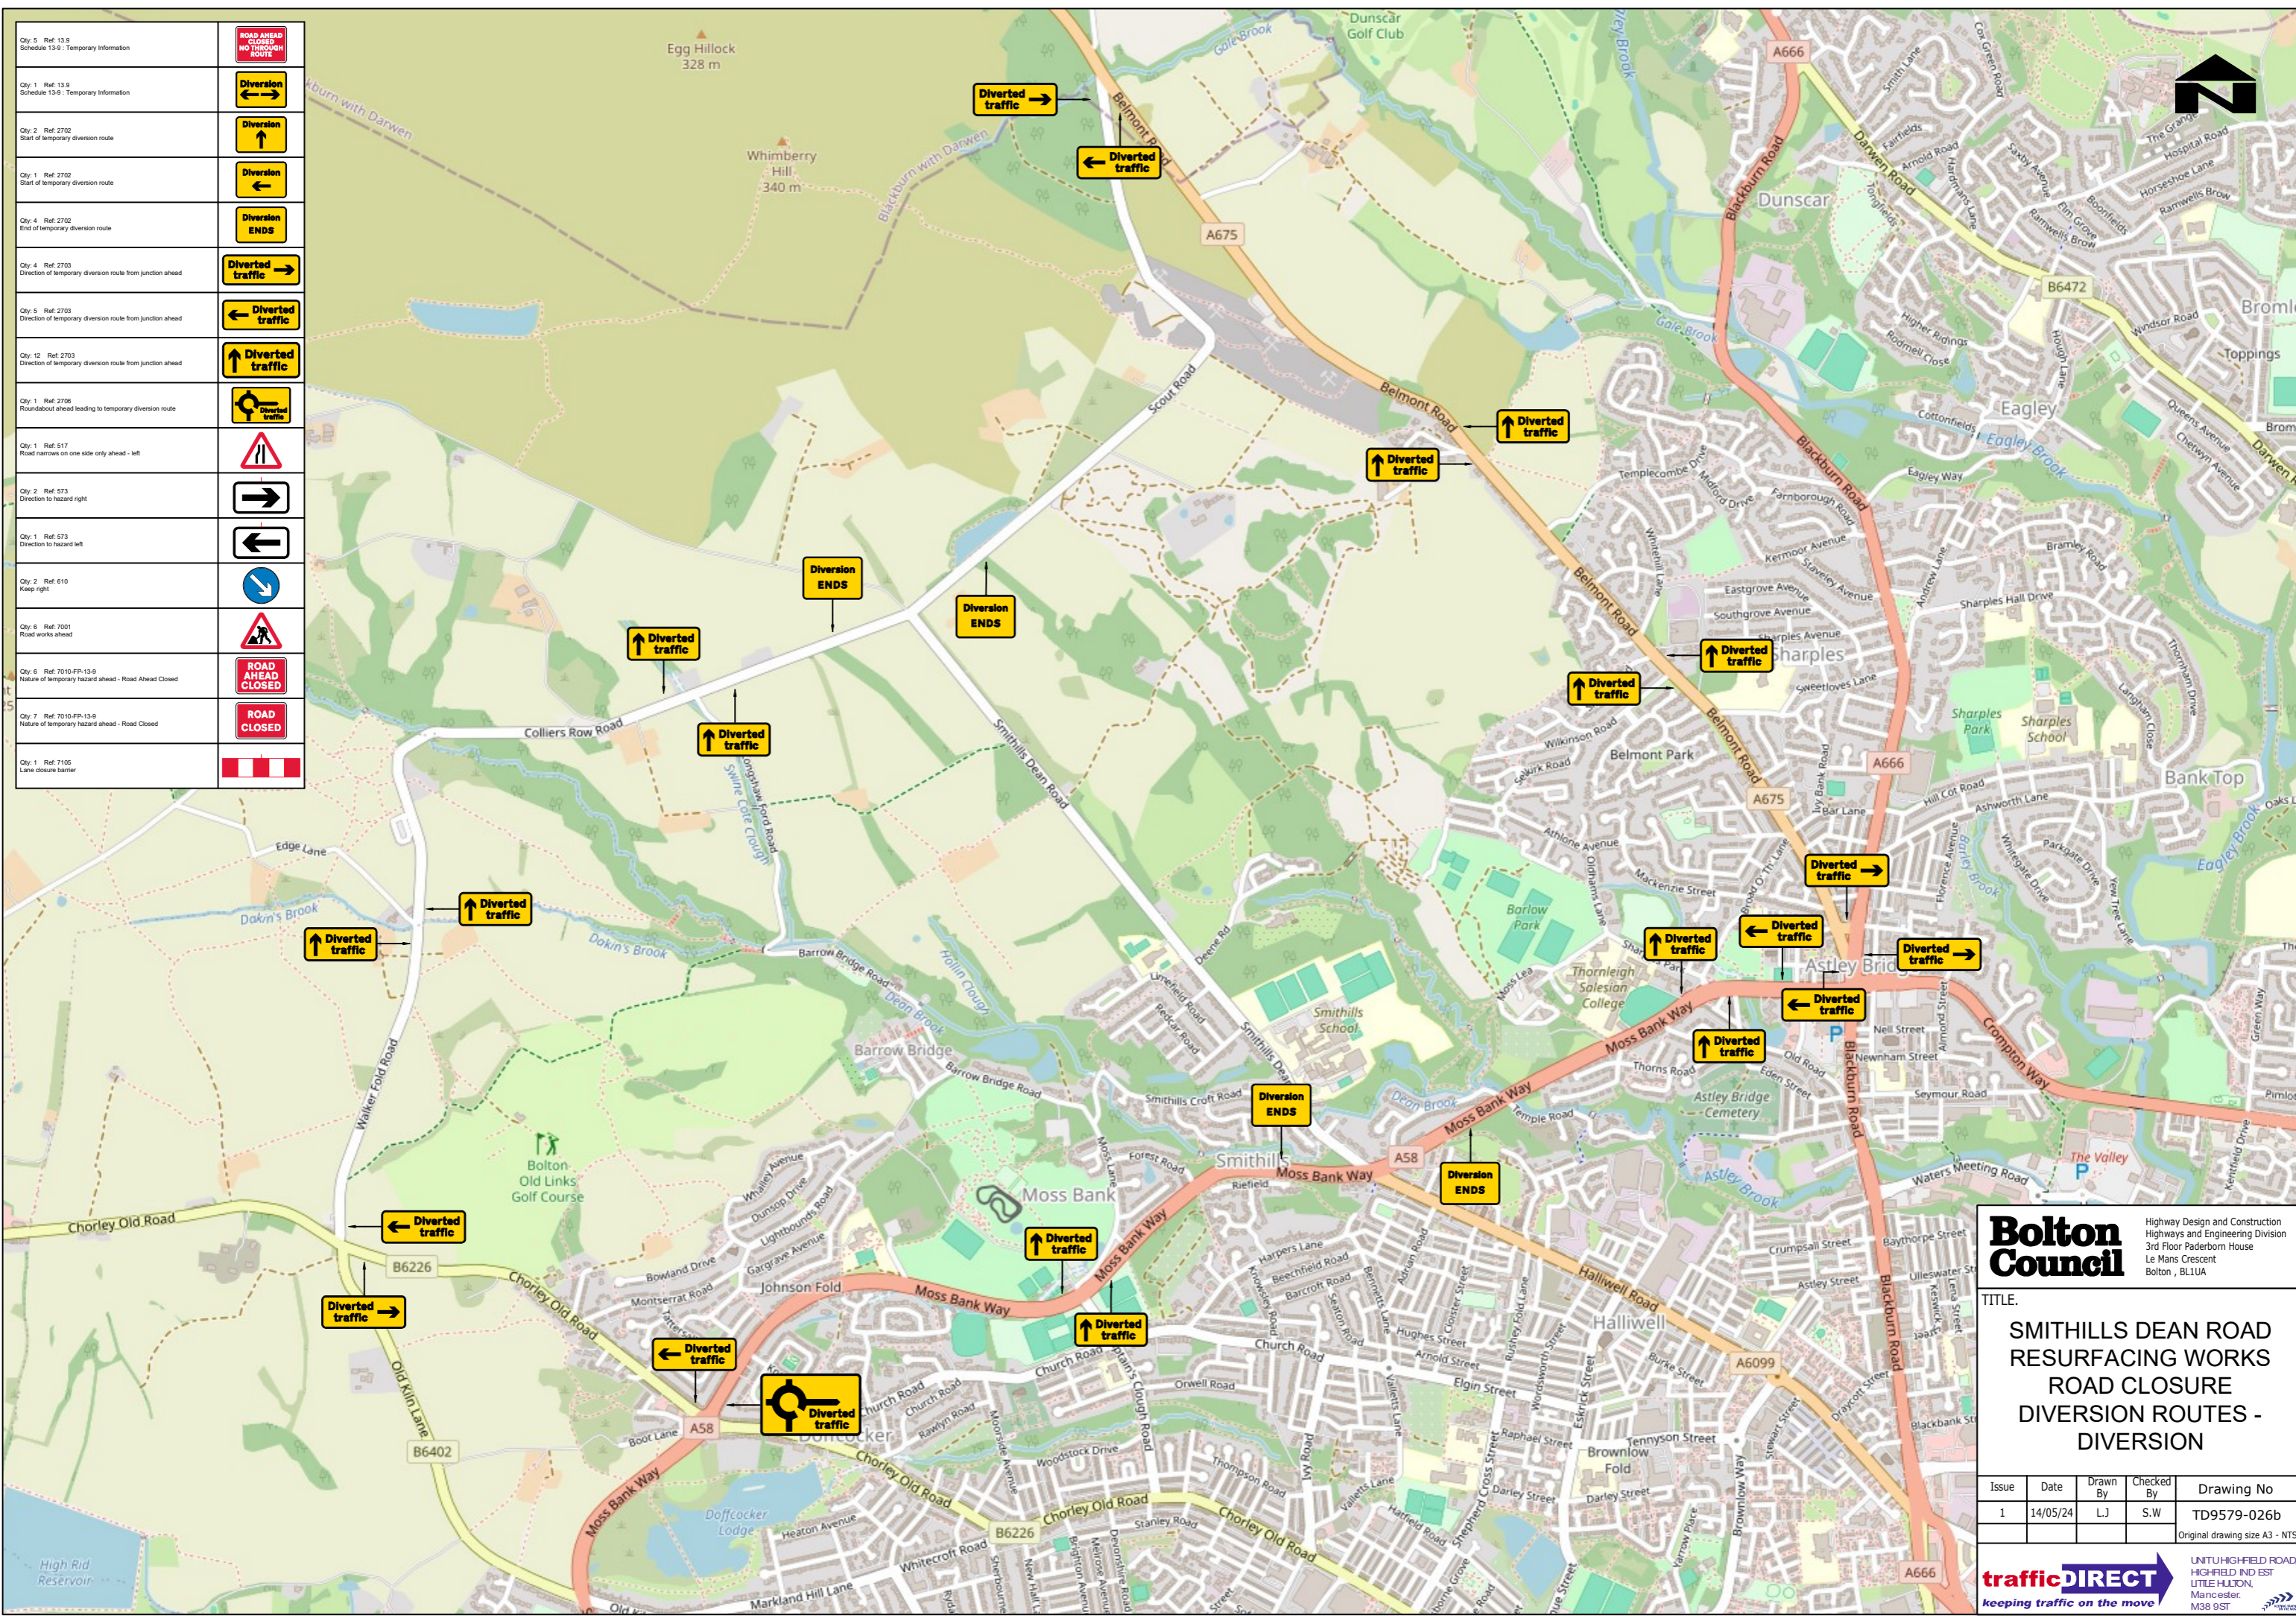

Bolton Council
 Highway Design and Construction
 Highways and Engineering Division
 3rd Floor Paderborn House
 Le Mans Crescent
 Bolton, BL1UA

TITLE:
**SMITHILLS DEAN ROAD
 RESURFACING WORKS
 ROAD CLOSURE
 DIVERSION ROUTES -
 DIVERSION**

Issue	Date	Drawn By	Checked By	Drawing No
1	14/05/24	LJ	S.W	TD9579-026b

Original drawing size A3 - NTS

trafficDIRECT
 Keeping traffic on the move

UNIT-U-HIGH-FIELD ROAD,
 HIGH-FIELD IND EST
 LITTLE HUTTON,
 MANCHESTER,
 M38 9ST