

ROAD CLOSURE

**Bolton
Council**

NOTIFICATION OF TEMPORARY ROAD CLOSURE ROAD TRAFFIC REGULATION ACT 1984

STREET

Market Street / Higher Market Street Area

DATES

18 JUL 2024 for 8 months approx

(end date and duration are subject to change)

REASON / WORKS

Construction

**Advertised public notice below
Diversion plans (if available) are attached**

THE BOROUGH COUNCIL OF BOLTON
ROAD TRAFFIC REGULATION ACT 1984 S.14
MARKET STREET & HIGHER MARKET STREET, FARNWORTH AREA - TEMPORARY
CLOSURES

The Council intends to make an order, operative from 18 July 2024 for 8 months approx, the effect of which will be to prohibit all traffic from proceeding on the following streets at their Junction with Market Street / Higher Market Street:



Russell Street, Frederick Street, Bridgewater Street, Brackley Street, King Street, Church Street, Chapel Street, Church Road. Closures are phased – one side street at a time - to allow construction work to take place. The Order will end after 18 months or on completion of the works whichever first occurs.

Bolton Council. 4 July 2024.



If your waste or recycling bins are due to be emptied during road or resurfacing works, please present them at the nearest accessible point. This will ensure that your bins can be emptied on the usual collection day.

closures online at bolton.gov.uk/trafficorders

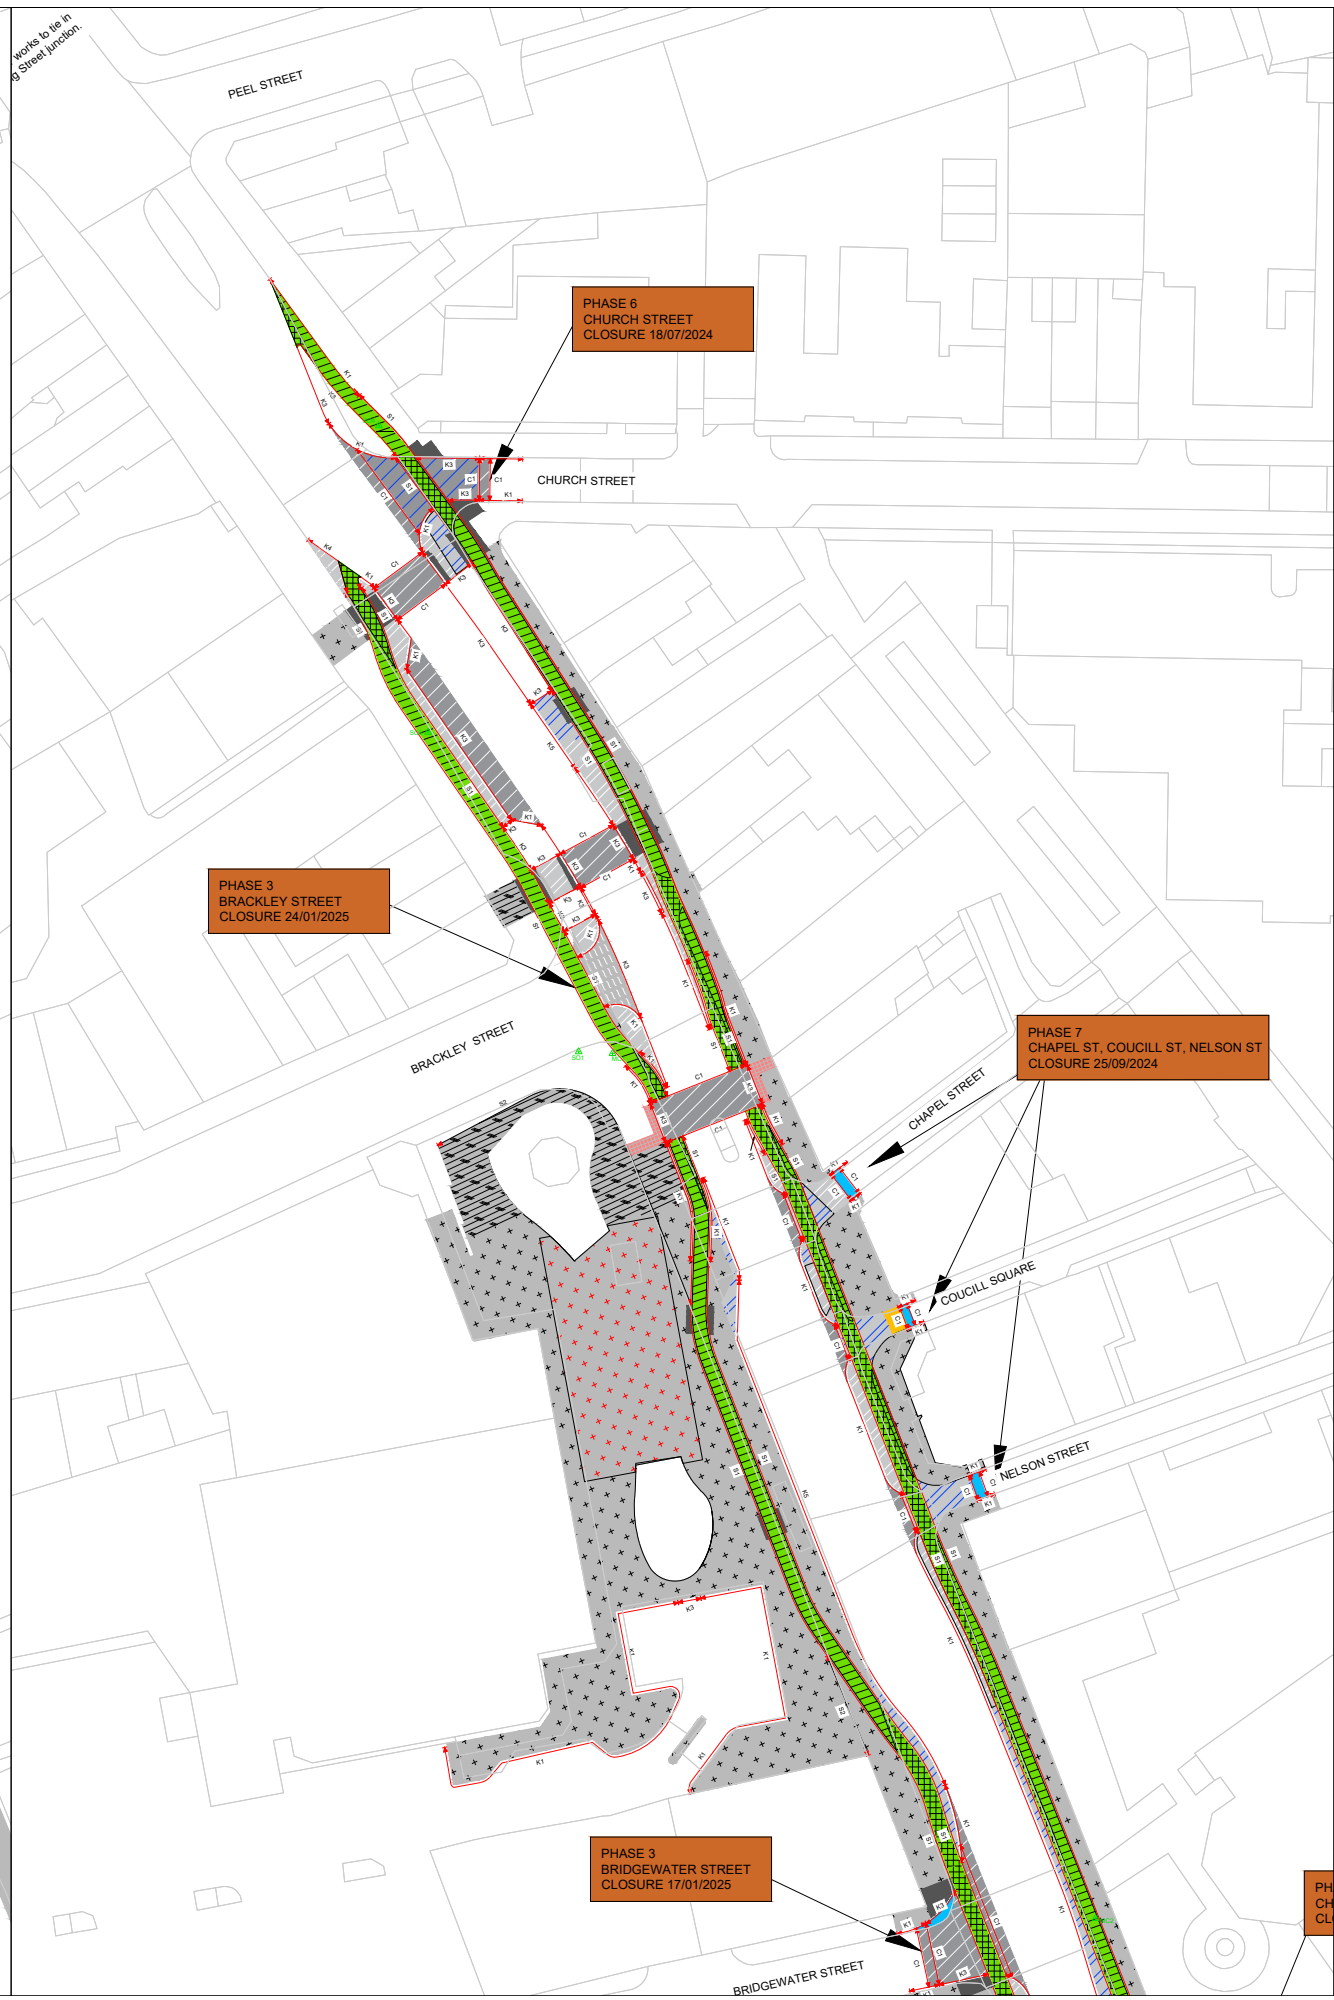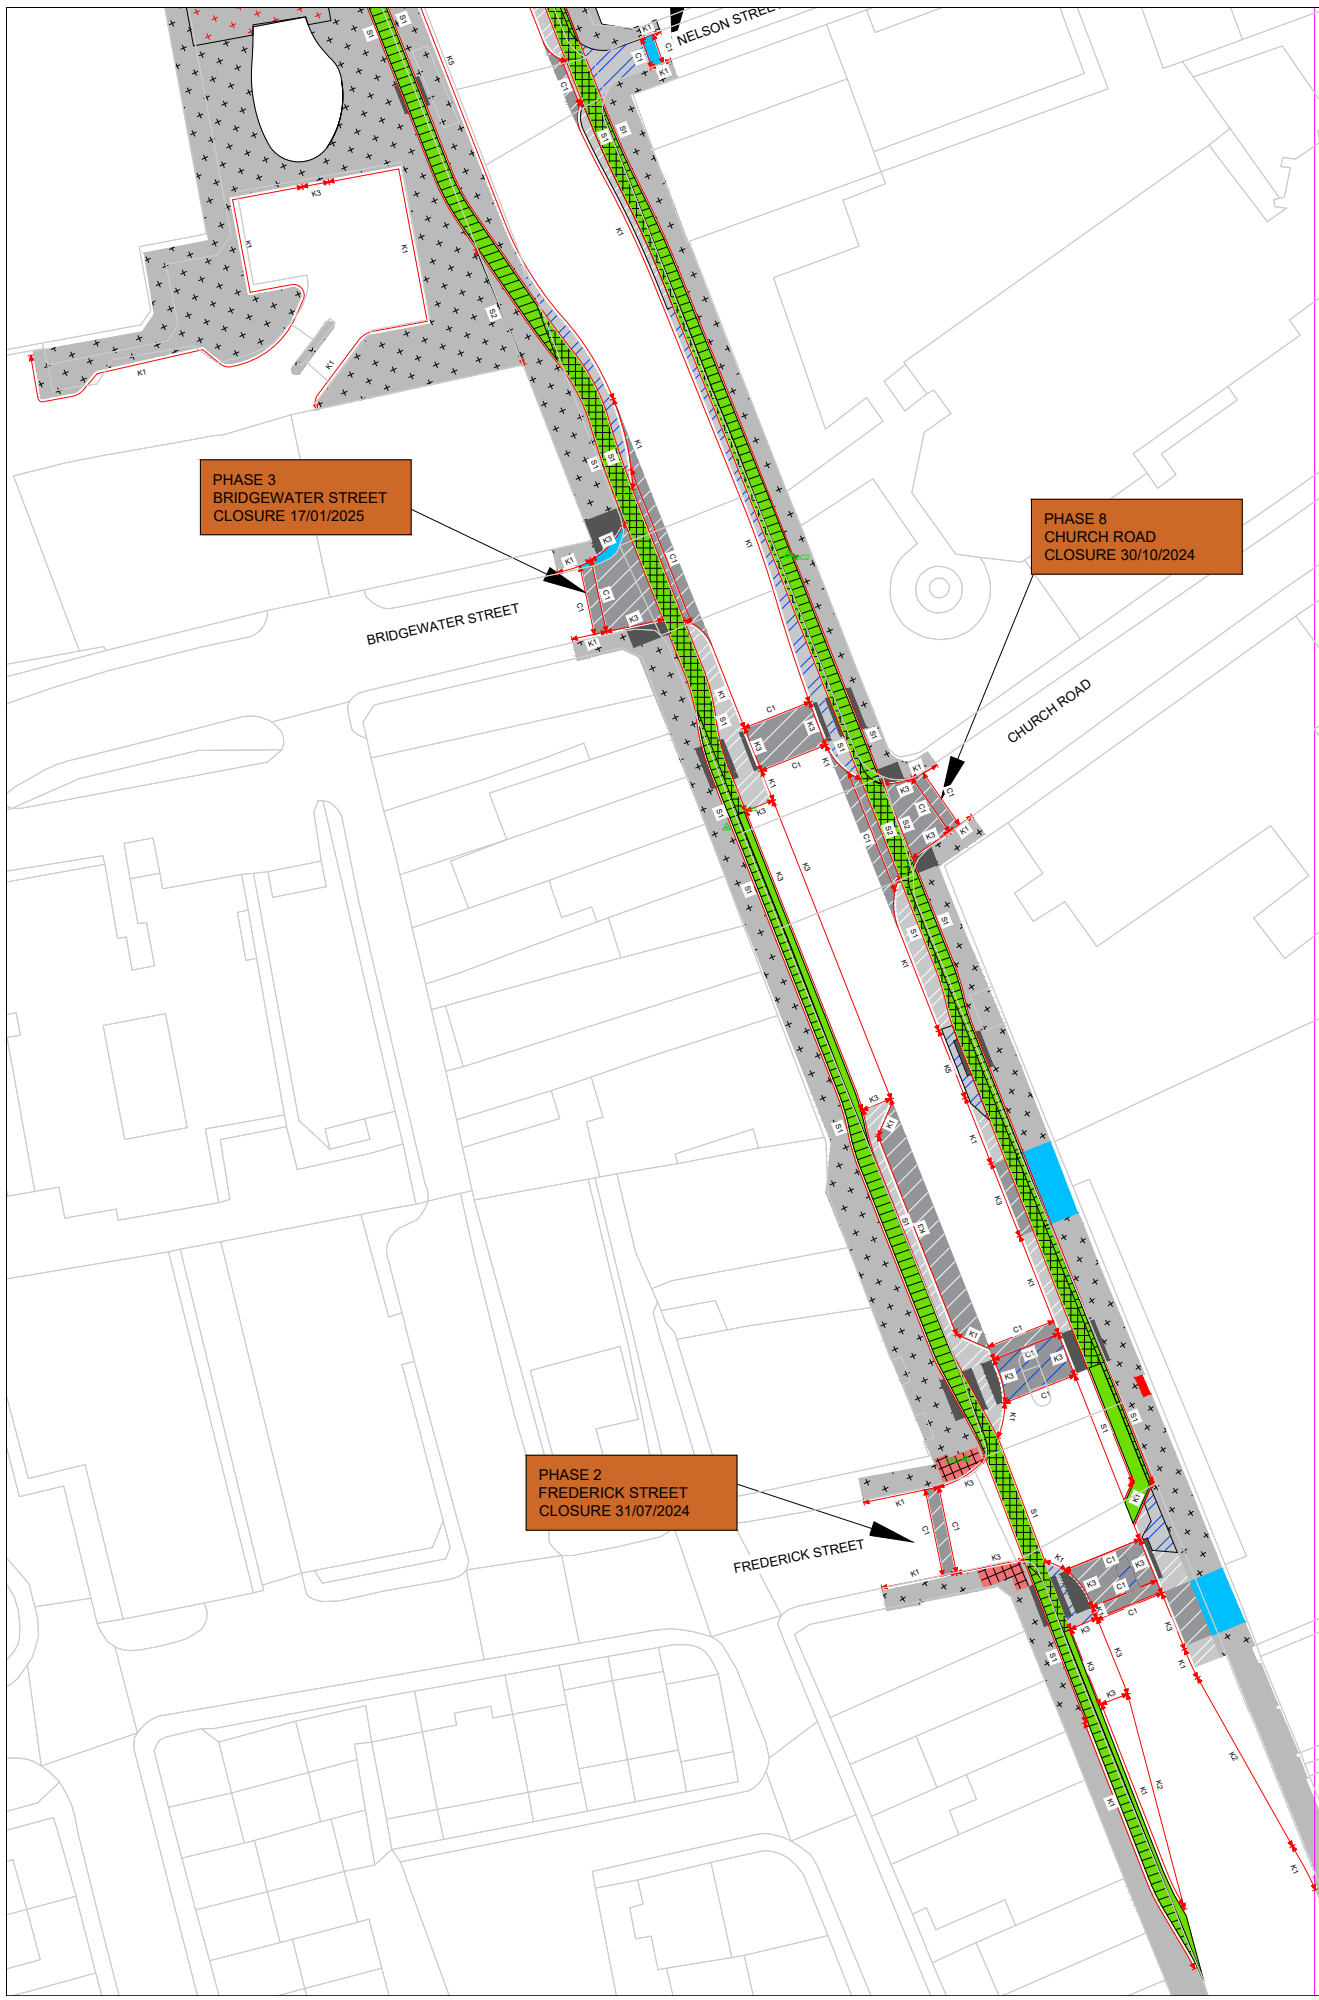

- 1. Notes**
1. All dimensions are in millimetres unless otherwise stated.
 2. All levels are in metres above Ordnance Datum unless otherwise stated.
 3. Do not scale from this drawing.
 4. Drawing to be read in conjunction with all other relevant drawings, details and specifications.

| Rev | Date | Description | Chk'd | App'd |
|-----------|------|-------------|-------|-------|
| Revisions | | | | |



| | |
|--|-------------------------|
| Blank: | |
| Blank: | |
| Project Name: Market Street Farnworth Phase 1 | |
| Drawing Title: Road Closures | |
| Project Number: BTN037 | Date: 18.06.2024 |
| Drawn By: SW | Reviewed By: |
| Scale: | Approved By: |
| Drawing Number: BTN037-SW001 | Paper Size: |
| | Drawing Status: |