

ROAD CLOSURE

**Bolton
Council**

NOTIFICATION OF TEMPORARY ROAD CLOSURE ROAD TRAFFIC REGULATION ACT 1984

STREET

Turton Road / Darwen Road

DATES

22 JUL 2024 for 6 weeks approx (in phases)

(end date and duration are subject to change)

REASON / WORKS

Resurfacing

**Advertised public notice below
Diversion plans (if available) are attached**

THE BOROUGH COUNCIL OF BOLTON
ROAD TRAFFIC REGULATION ACT 1984 S.14
TURTON ROAD & DARWEN ROAD - TEMPORARY CLOSURES



The Council intends to make an order, operative from 22 July 2024 for 6 weeks approx, the effect of which will be to prohibit all traffic when proceeding on Turton Road and on Darwen Road, to allow resurfacing works to take place. Alternate route will be via Tonge Moor Rd, Crompton Way, Blackburn Rd. The Order will end after 18 months or on completion of the works whichever first occurs.

Bolton Council. 8 July 2024.



If your waste or recycling bins are due to be emptied during road or resurfacing works, please present them at the nearest accessible point. This will ensure that your bins can be emptied on the usual collection day.

closures online at bolton.gov.uk/trafficorders

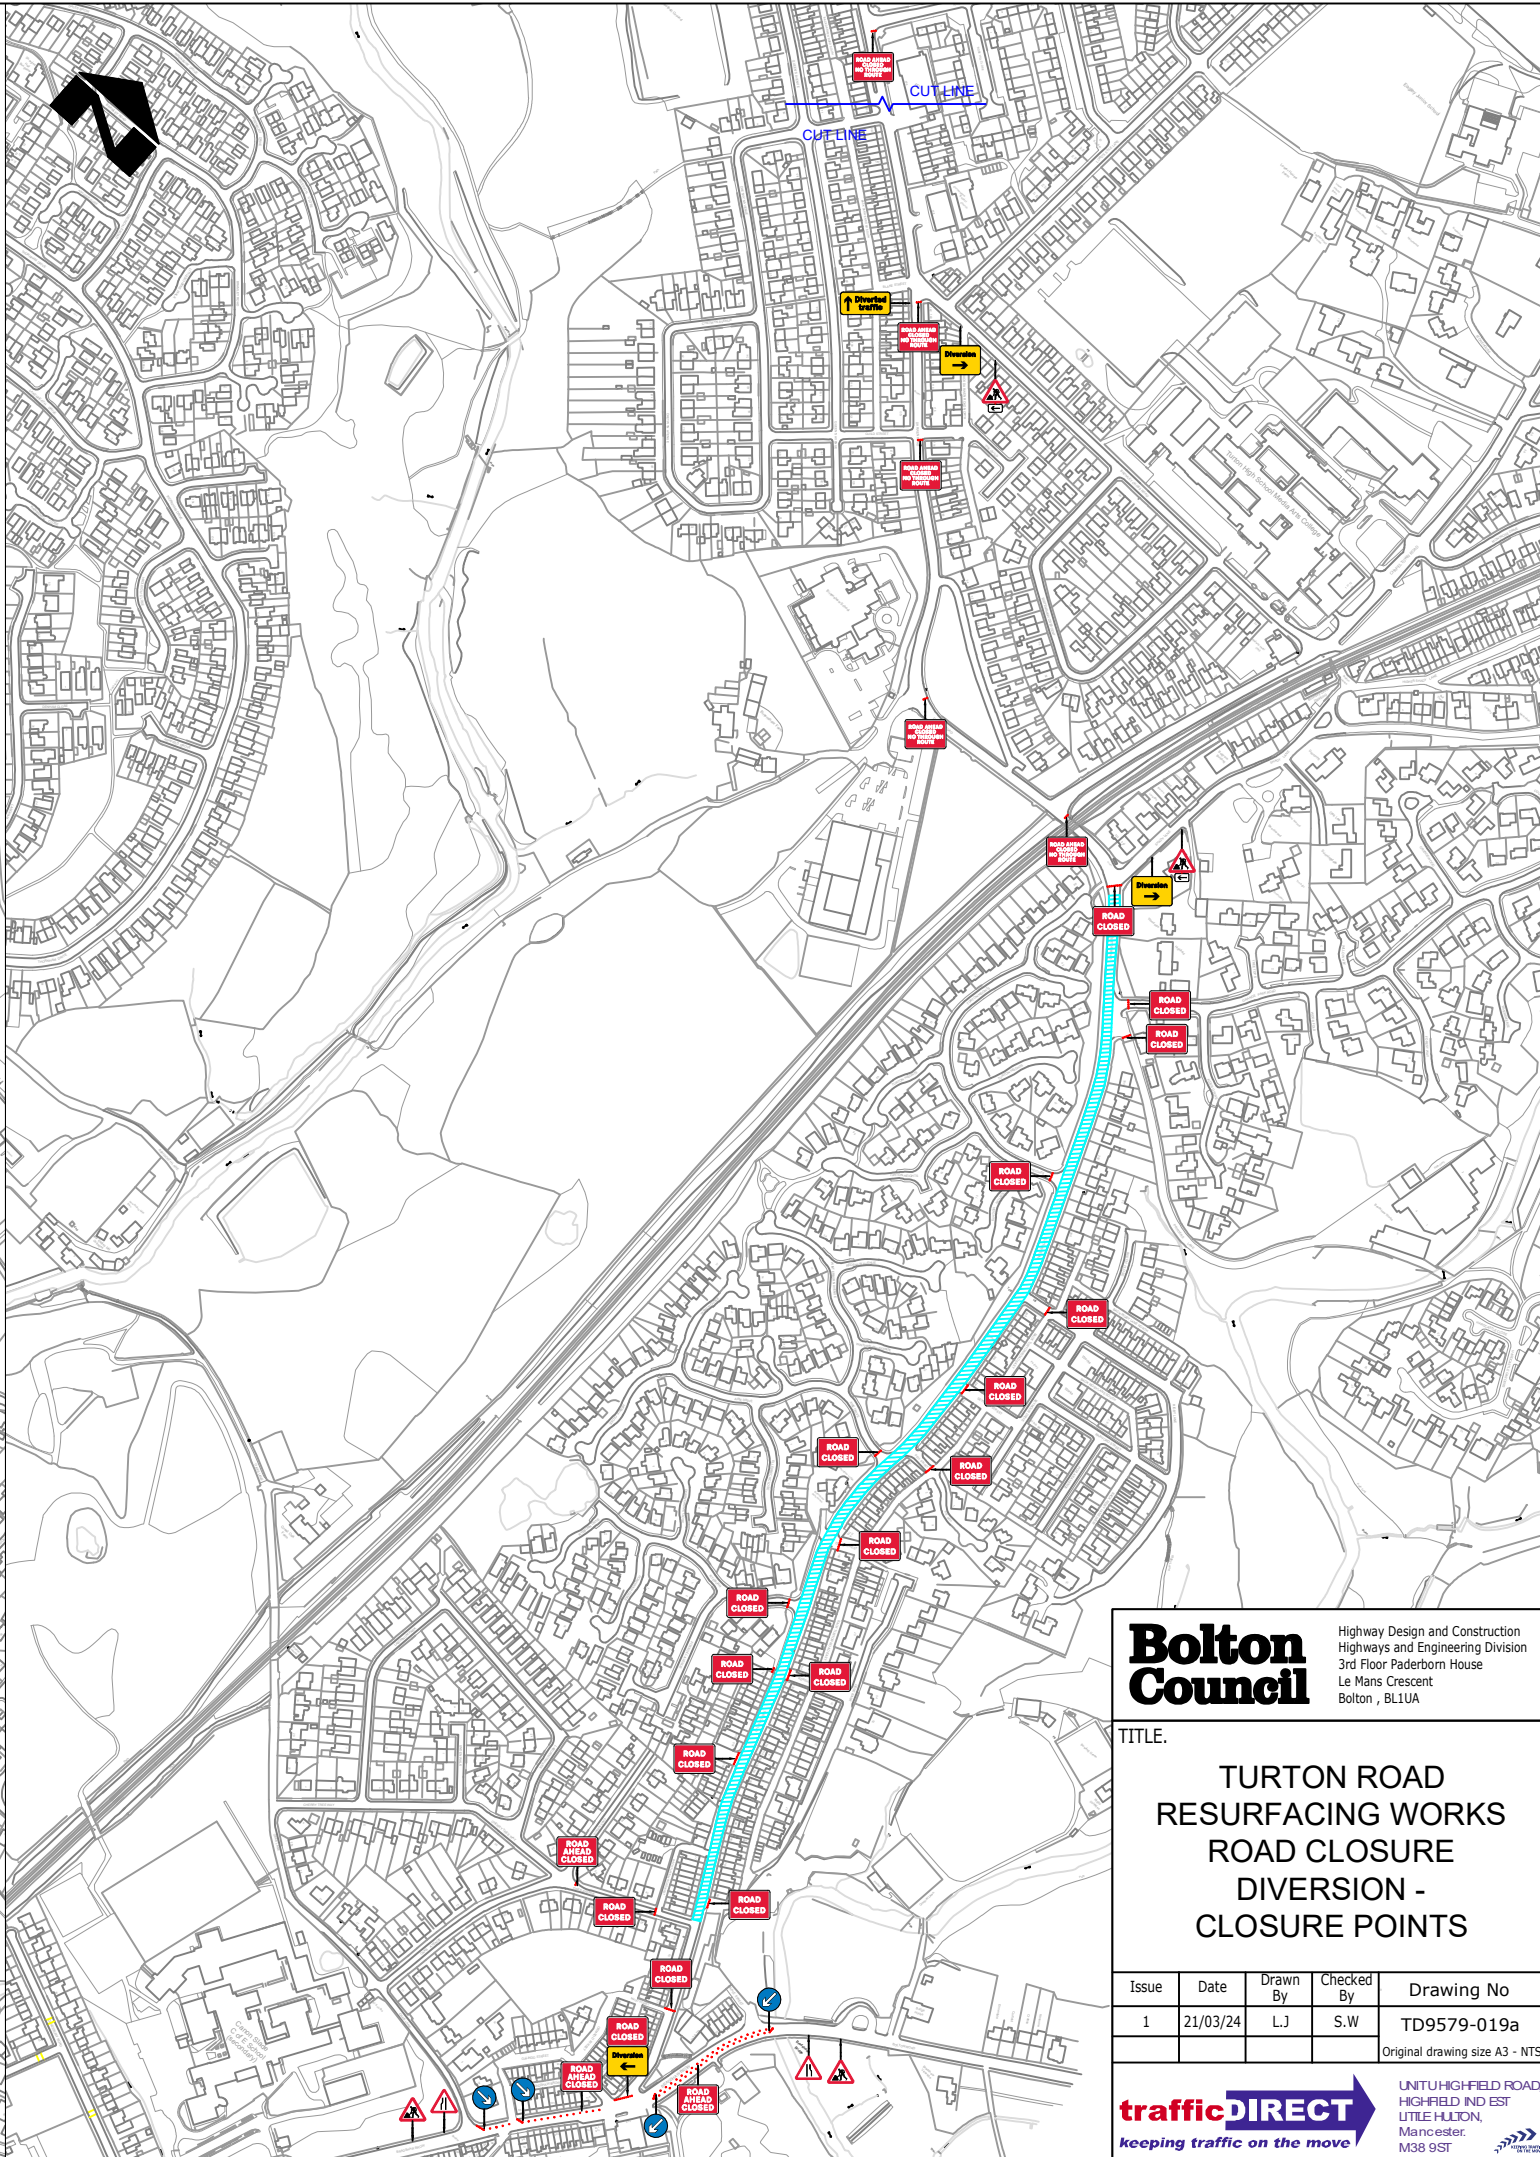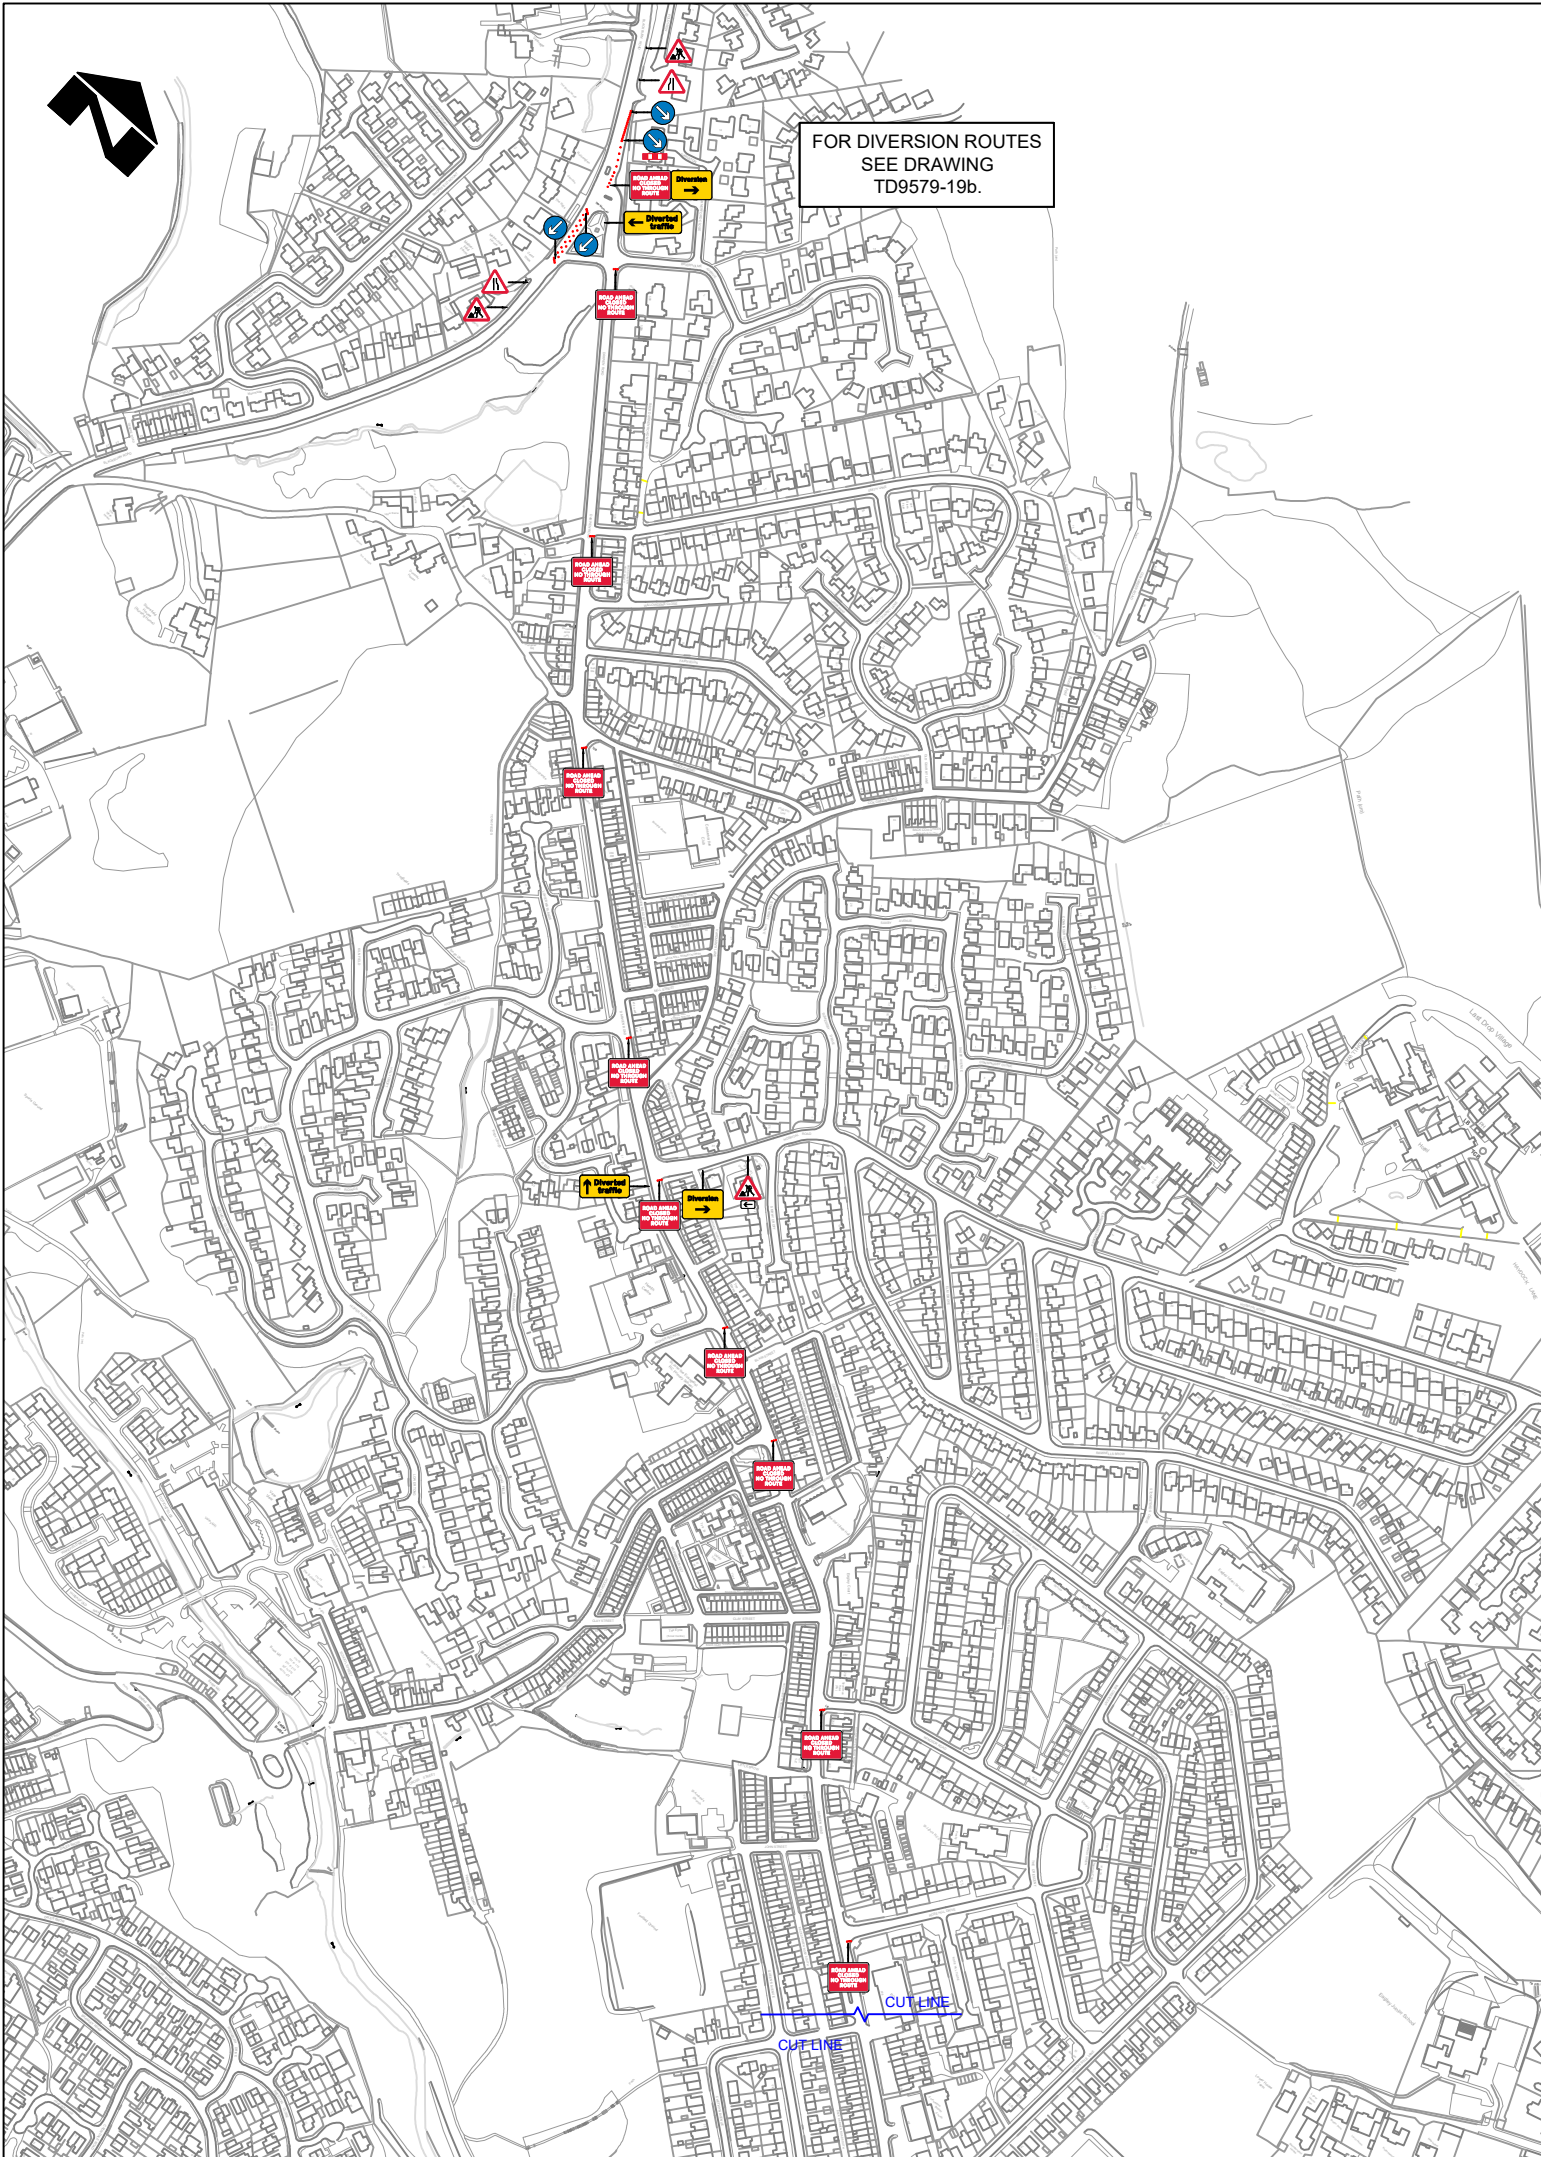

Bolton Council

Highway Design and Construction
Highways and Engineering Division
3rd Floor Paderborn House
Le Mans Crescent
Bolton, BL1UA

TITLE.


**TURTON ROAD
RESURFACING WORKS
ROAD CLOSURE
DIVERSION -
CLOSURE POINTS**

Issue	Date	Drawn By	Checked By	Drawing No
1	21/03/24	L.J	S.W	TD9579-019a

Original drawing size A3 - NTS

trafficDIRECT
keeping traffic on the move

UNIT/HIGHFIELD ROAD,
HIGHFIELD IND EST
LITTLE HULTON,
Manchester,
M38 9ST

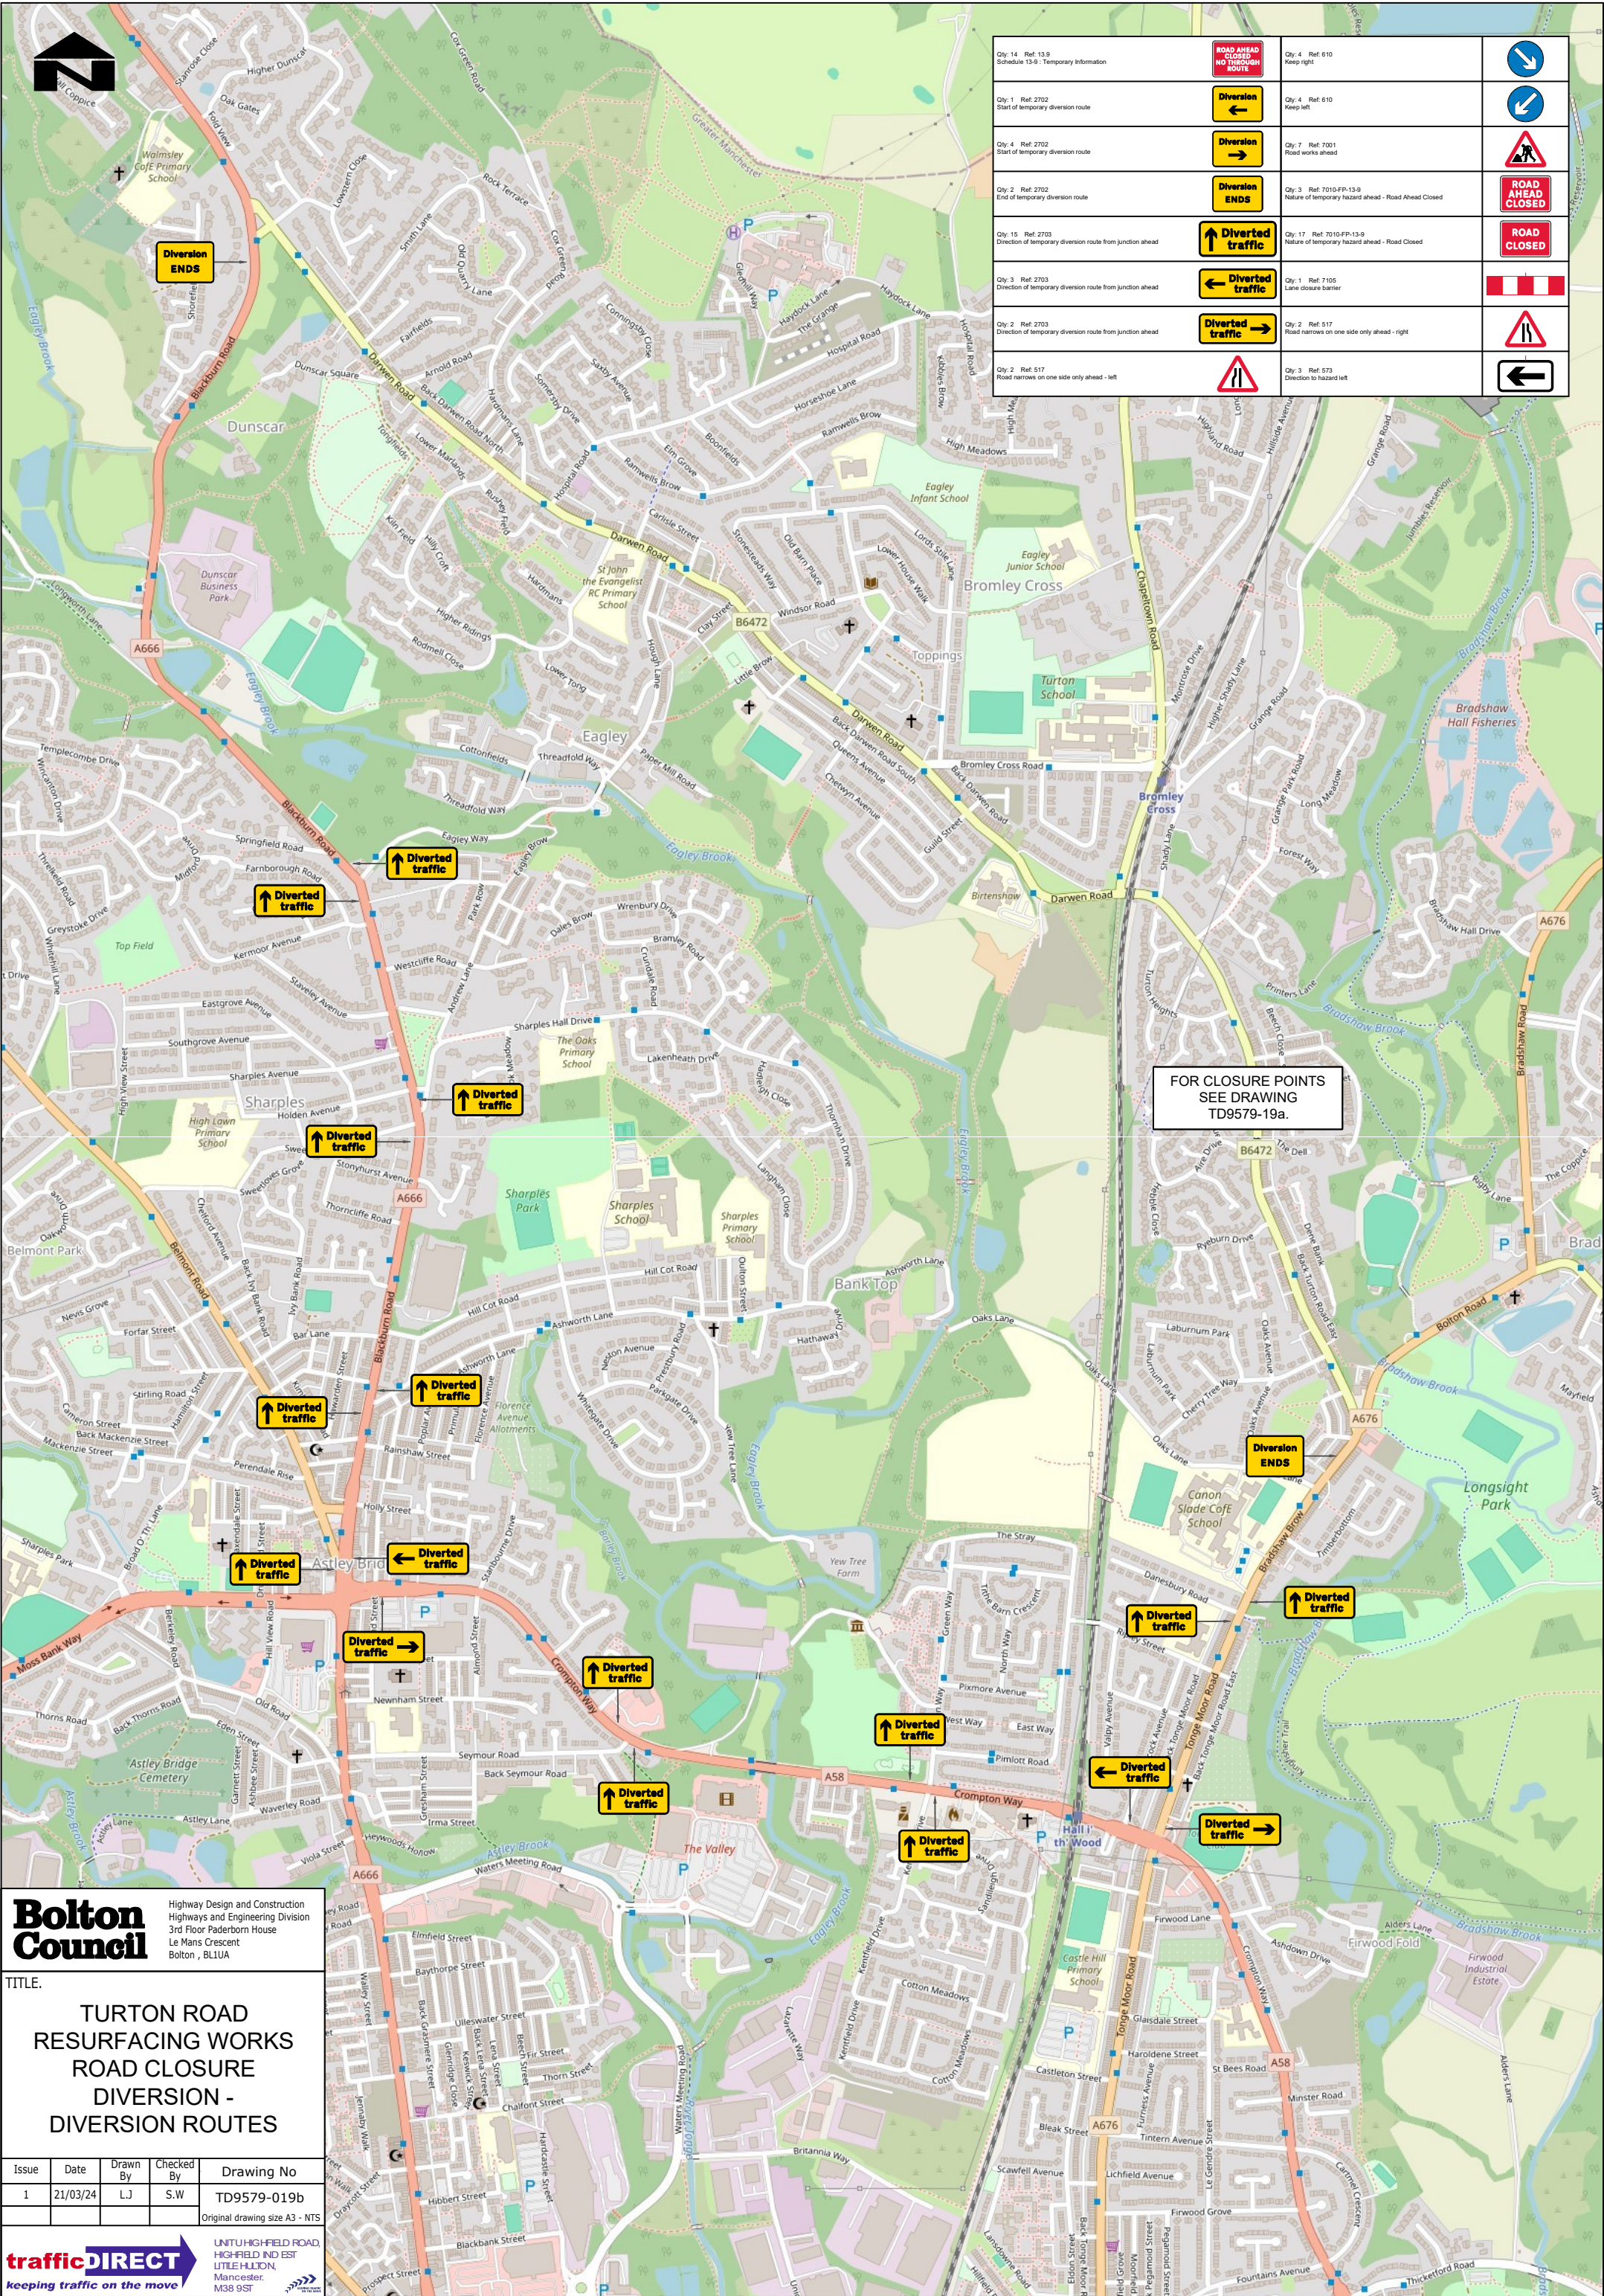

Bolton Council

Highway Design and Construction
Highways and Engineering Division
3rd Floor Paderborn House
Le Mans Crescent
Bolton, BL1UA

TITLE:



TURTON ROAD
RESURFACING WORKS
ROAD CLOSURE
DIVERSION -
DIVERSION ROUTES

Issue	Date	Drawn By	Checked By	Drawing No
1	21/03/24	L.J.	S.W.	TD9579-019b

Original drawing size A3 - NTS

trafficDIRECT
keeping traffic on the move

UNITED HIGHFIELD ROAD,
HIGHFIELD IND EST
LITTLE HUTTON,
MANCHESTER,
M38 9ST

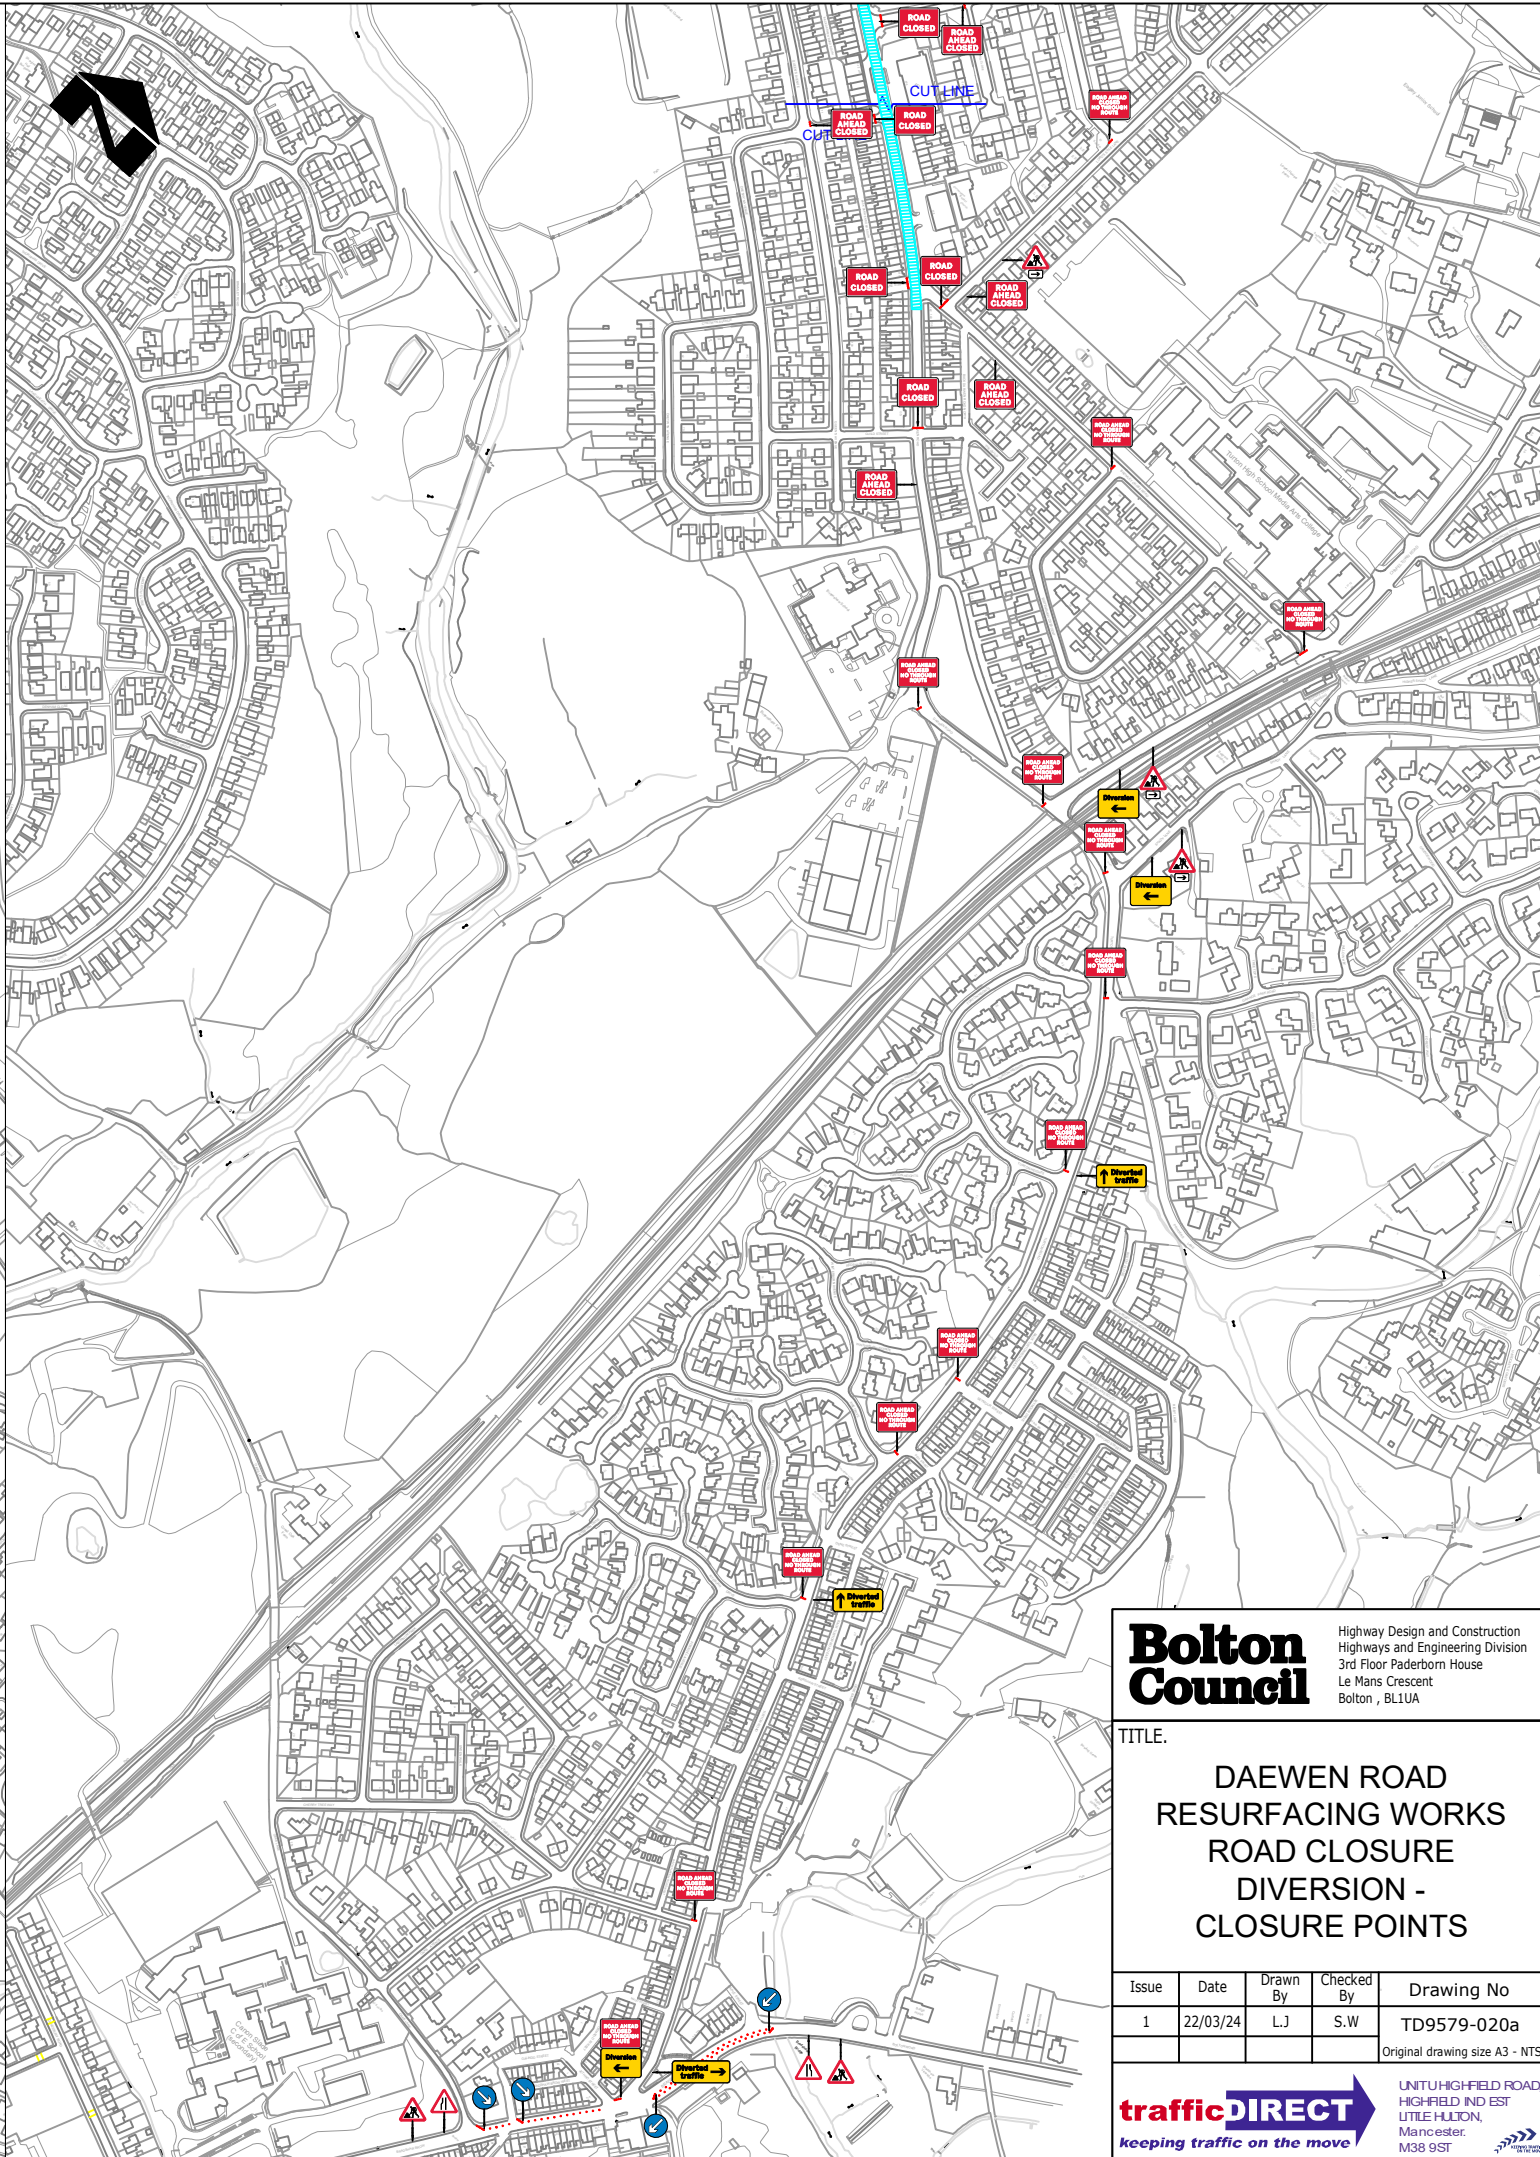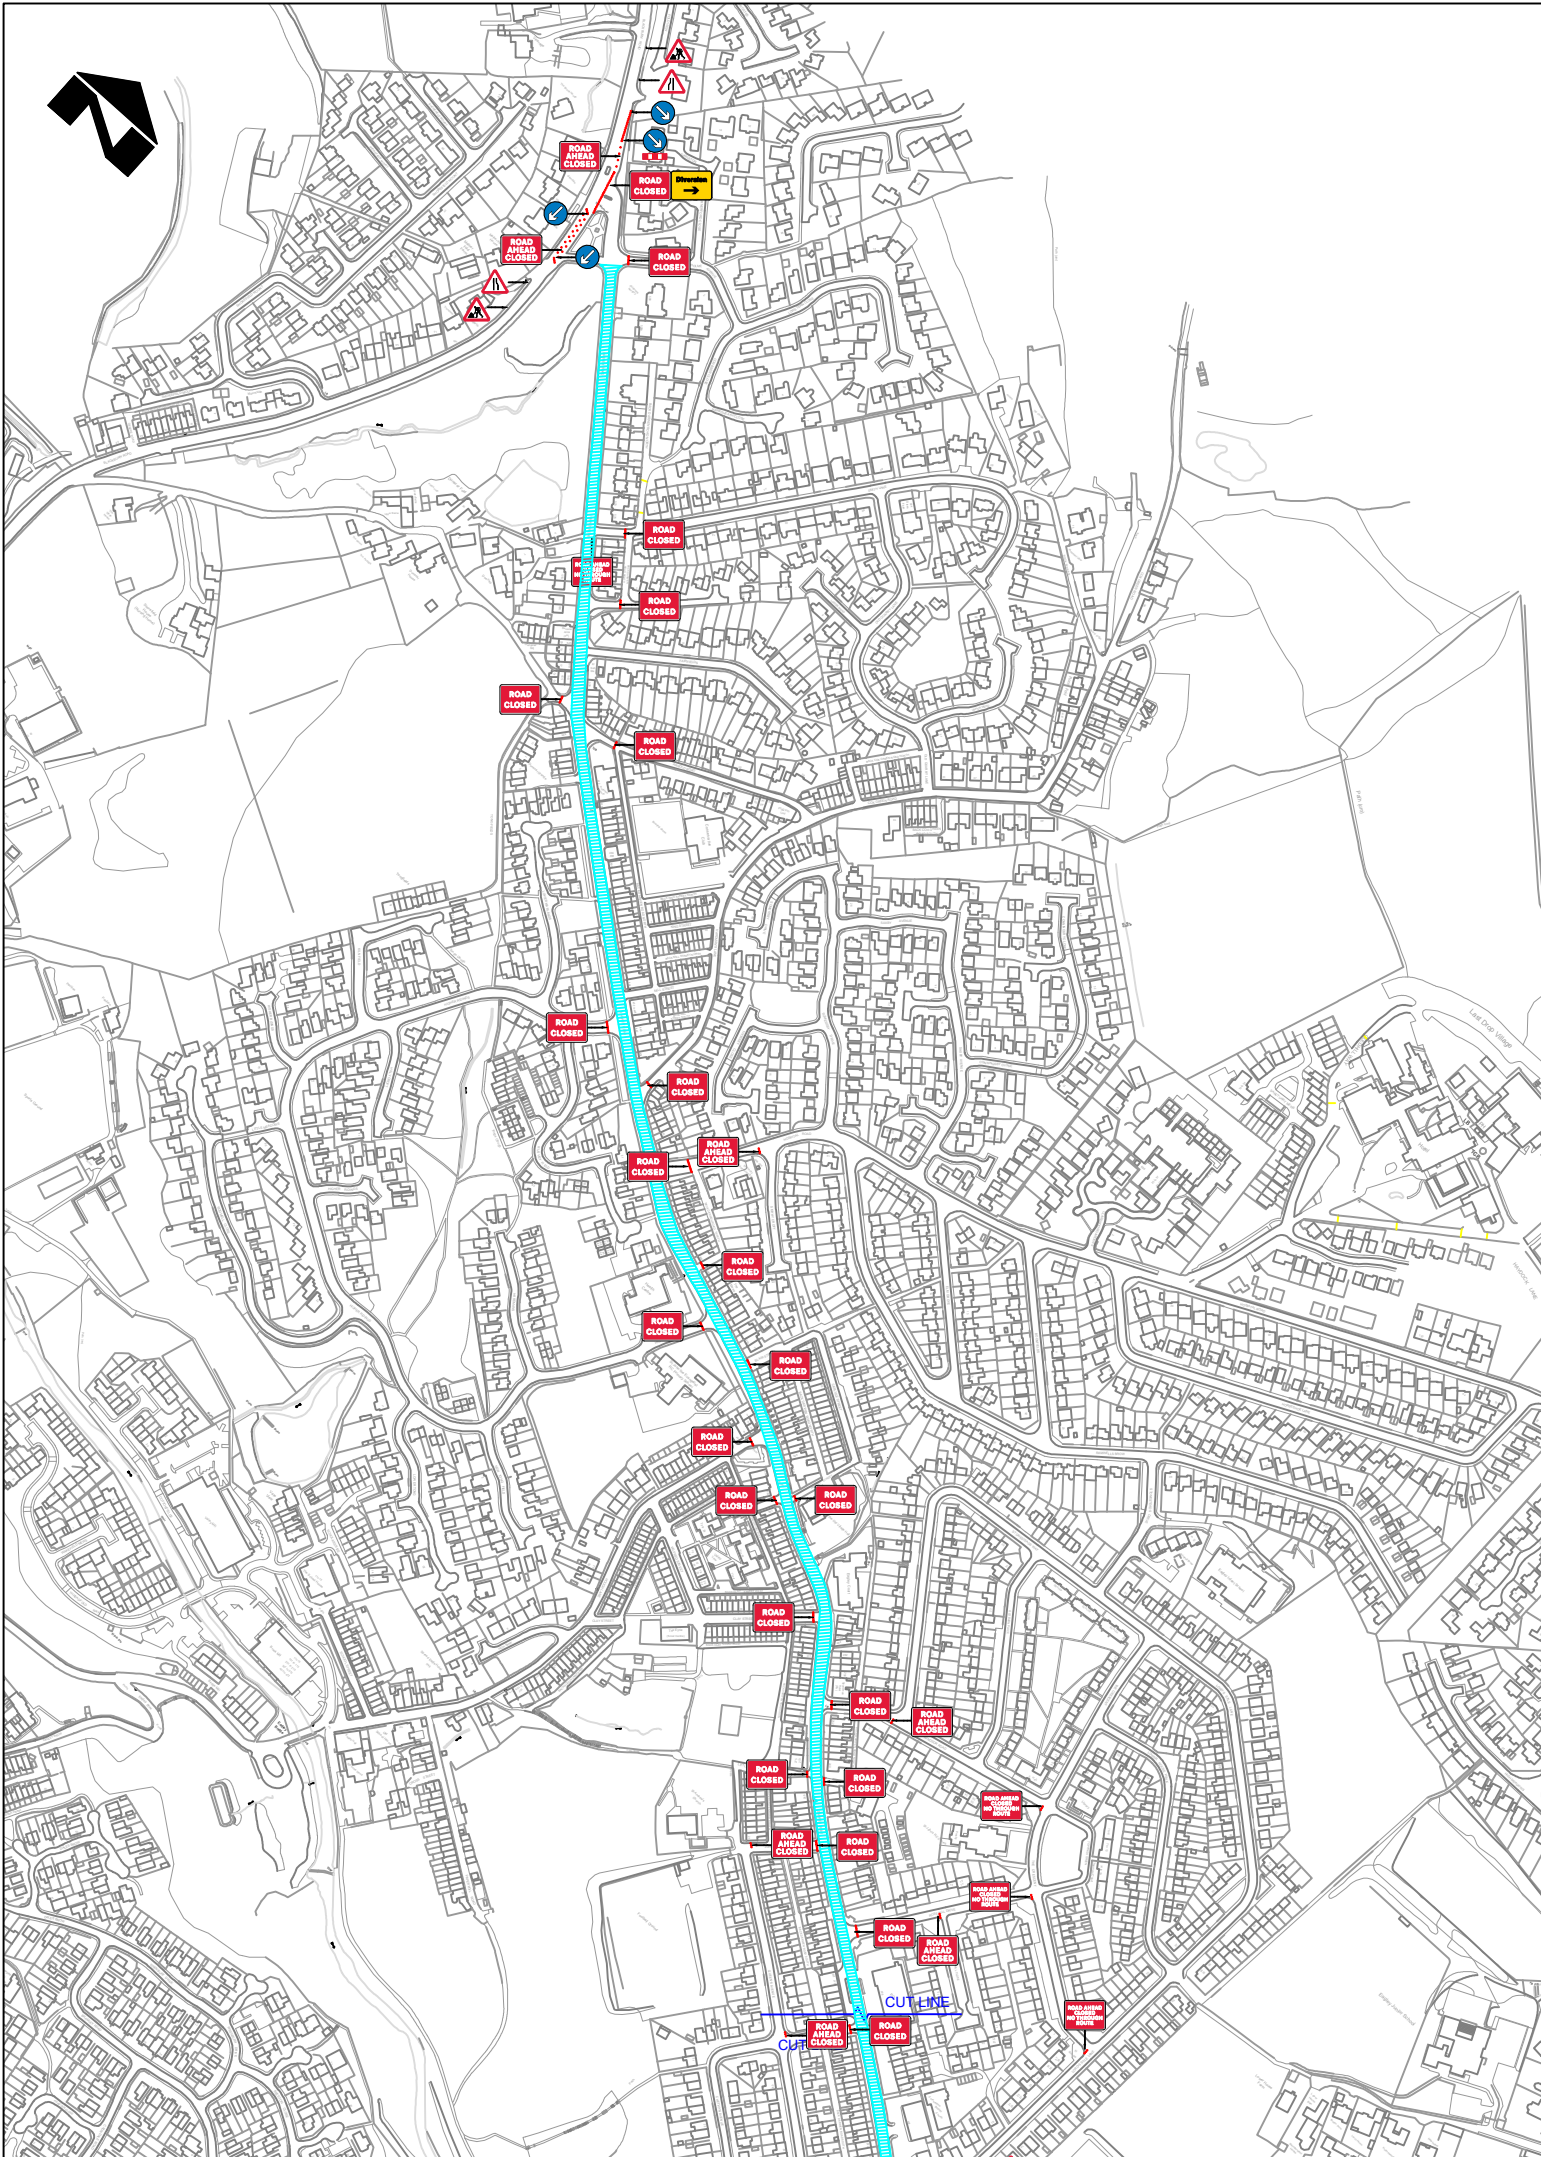

Bolton Council

Highway Design and Construction
Highways and Engineering Division
3rd Floor Paderborn House
Le Mans Crescent
Bolton, BL1UA

TITLE:
**DAEWEN ROAD
RESURFACING WORKS
ROAD CLOSURE
DIVERSION -
CLOSURE POINTS**

Issue	Date	Drawn By	Checked By	Drawing No
1	22/03/24	L.J	S.W	TD9579-020a

Original drawing size A3 - NTS

trafficDIRECT
keeping traffic on the move

UNIT 1 HIGHFIELD ROAD,
HIGHFIELD IND EST
LITTLE HULTON,
Manchester,
M38 9ST

