

# ROAD CLOSURE

**Bolton  
Council**

## NOTIFICATION OF TEMPORARY ROAD CLOSURE ROAD TRAFFIC REGULATION ACT 1984

### STREET

**Cawdor Street / Francis Street**

### DATES

**29 JUL 2024 for 2 weeks approx**

(end date and duration are subject to change)

### REASON / WORKS

**Electricity works**

**Advertised public notice below  
Diversion plans (if available) are attached**

THE BOROUGH COUNCIL OF BOLTON  
ROAD TRAFFIC REGULATION ACT 1984 S.14  
CAWDOR STREET & FRANCIS STREET, FARNWORTH - TEMPORARY CLOSURES


The Council intends to make an order, operative from 29 July 2024 for 2 weeks approx, the effect of which will be to prohibit all traffic from proceeding on Francis Street from Bolton Rd to Egerton St and on Cawdor Street from Thynne St to Egerton St to allow electricity works to take place. The Order will end after 18 months or on completion of the works whichever first occurs.

Bolton Council. 15 July 2024.



If your waste or recycling bins are due to be emptied during road or resurfacing works, please present them at the nearest accessible point. This will ensure that your bins can be emptied on the usual collection day.

**closures online at [bolton.gov.uk/trafficorders](https://bolton.gov.uk/trafficorders)**

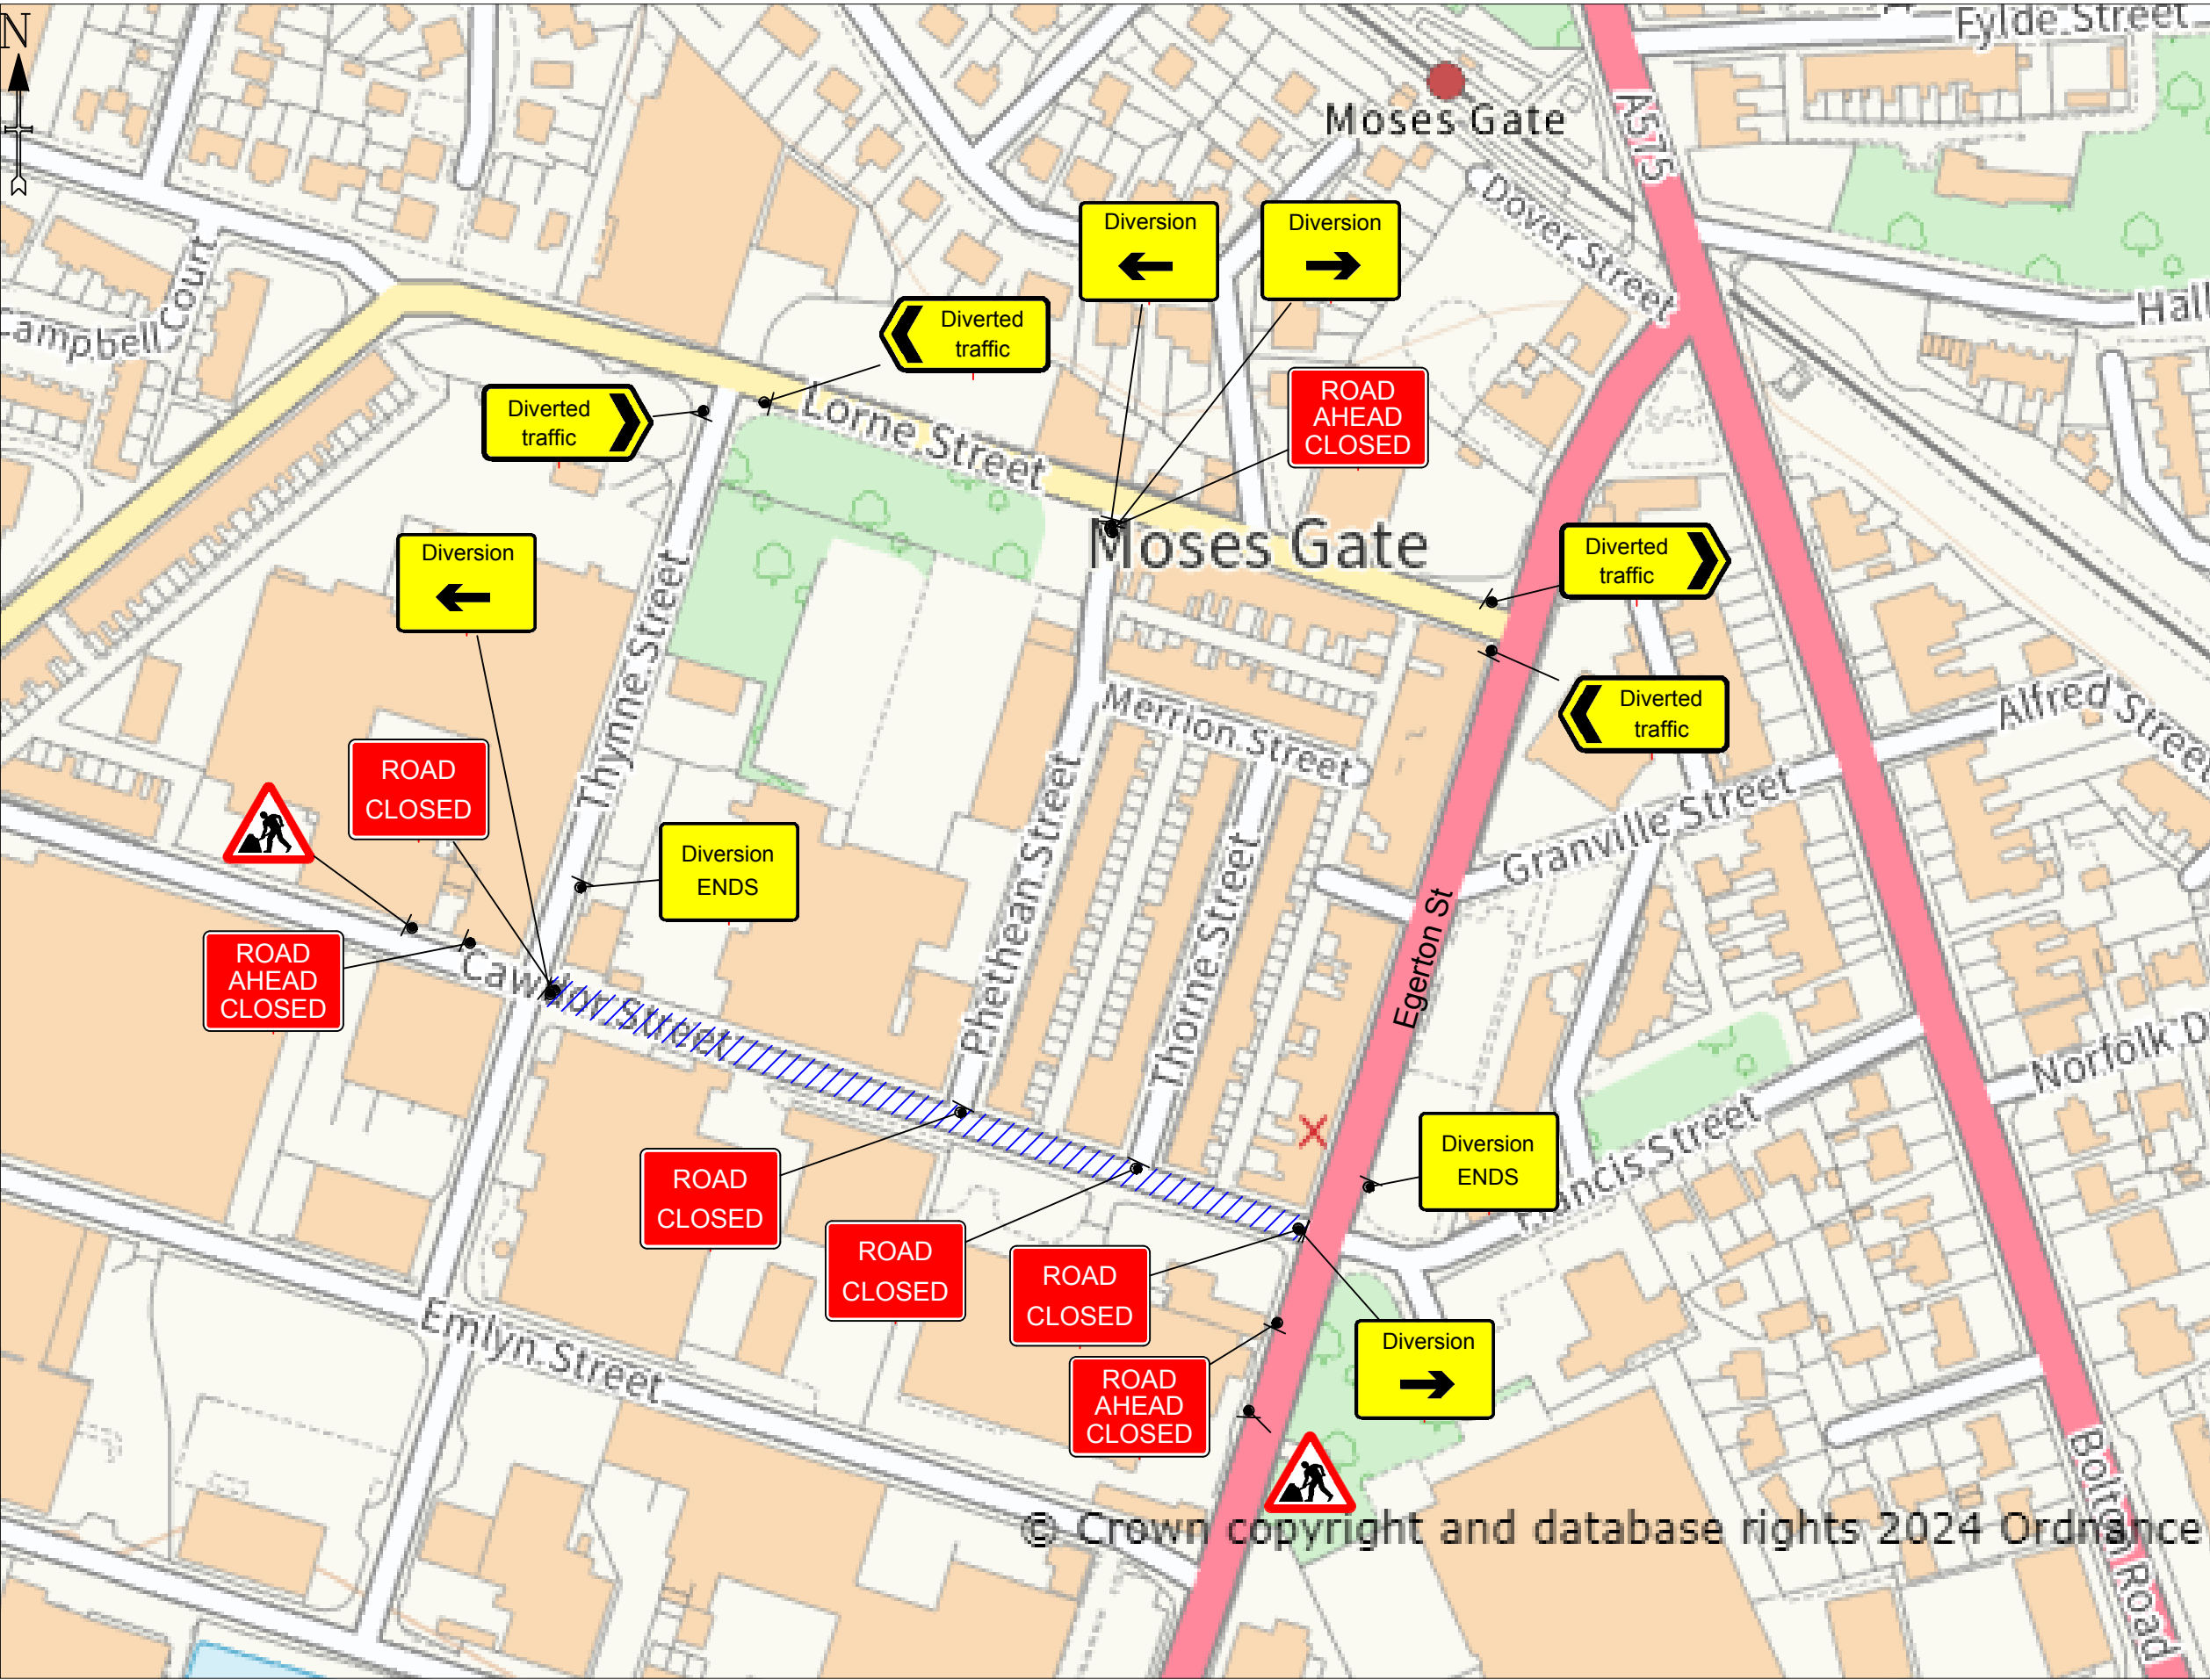

**DETAIL B ⑧**

Single/Dual carriageway 40mph or less - 450mm traffic cones, spacing 1.5m.  
Single/Dual carriageway 50mph or more - 750mm traffic cones, spacing 1.5m.  
Dual carriageway national speed limit - 750mm traffic cones, spacing 1.5m, relaxation 3m.

Notes:  
1) During darkness, warning lights to BS EN 12352:2006 should be provided in accordance with Table A1.3 (Appendix 1).  
2) 45° tapers have 1.5m spacing, no relaxations.  
3) On motorways and NSL AP duals with hard shoulders, 1m cones will be required for both standard and relaxation works for lead tapers and the facing wall of lane changes.

**DETAIL D ⑩**

Single/Dual carriageway 40mph or less - 450mm traffic cones.  
Single/Dual carriageway 50mph or more - 750mm traffic cones.

Notes:  
1) During darkness, warning lights to BS EN 12352:2006 should be provided in accordance with Table A1.3 (Appendix 1).  
2) Detail D applies only to relaxation cases.

	Standard: Normal traffic including buses and HGVs	Restricted: Cars and light vehicles only
Two-way working	6.75 m minimum	5.5 m minimum
Shuttle working	3.25-3.50 m desirable width range 3.0 m absolute minimum	3.25 m desirable minimum width 2.5 m absolute minimum

Specials -



Notes -

DIVERSION ROUTE - EGERTON ST, LORNE ST, THYME ST

- KEY**
- ⌋ Traffic sign
  - Traffic cone
  - ← Traffic signals to Diagram 3000.1
  - ▨ Working Space
  - ▬ Pedestrian Barrier

TEMPORARY  
TRAFFIC MANAGEMENT  
30 MPH

Issue	Date
1	10.06.24
Drawn By	MM

ROAD CLOSURE + DIVERSION  
CAWDOR ST BL4 7JA

Original drawing size A3 - NTS  
Drawing Ref: 5500205149