

Borough Council of Bolton - The Bolton (Public Footpath Westhoughton 118) Temporary Closure) (No. 77) Order 2023 - Notice of extension

Notice is hereby given that the Secretary of State has approved the continuing in force of the above mentioned Order until the 28th February 2025, or until the completion of the works, whichever is the earlier.


The Order is necessary because works are being or are proposed to be executed on or near the highway/there is a likely danger to the public. The reason for the extension is to facilitate the delivery of approved development for 108 dwellings. The public right of way is currently used as the primary access point for construction traffic, the width of the public right of way is not sufficient to provide a safe and convenient pedestrian access route alongside access for construction.

An alternative route is available commencing from Public Footpath Westhoughton 118, point A at grid reference SD 69000 06622; St Helens Road; Hulton Lane; Calverleigh Close; Everbrom Road; public footpath Westhoughton 119; public footpath Westhoughton 115; then public footpath Westhoughton 116 to point B at grid reference SD 68712 06553.

Dated: 3rd September 2024

J Dyson, Director of Place, Town Hall, Bolton, BL1 1RU

Ref: LS/RST/094414

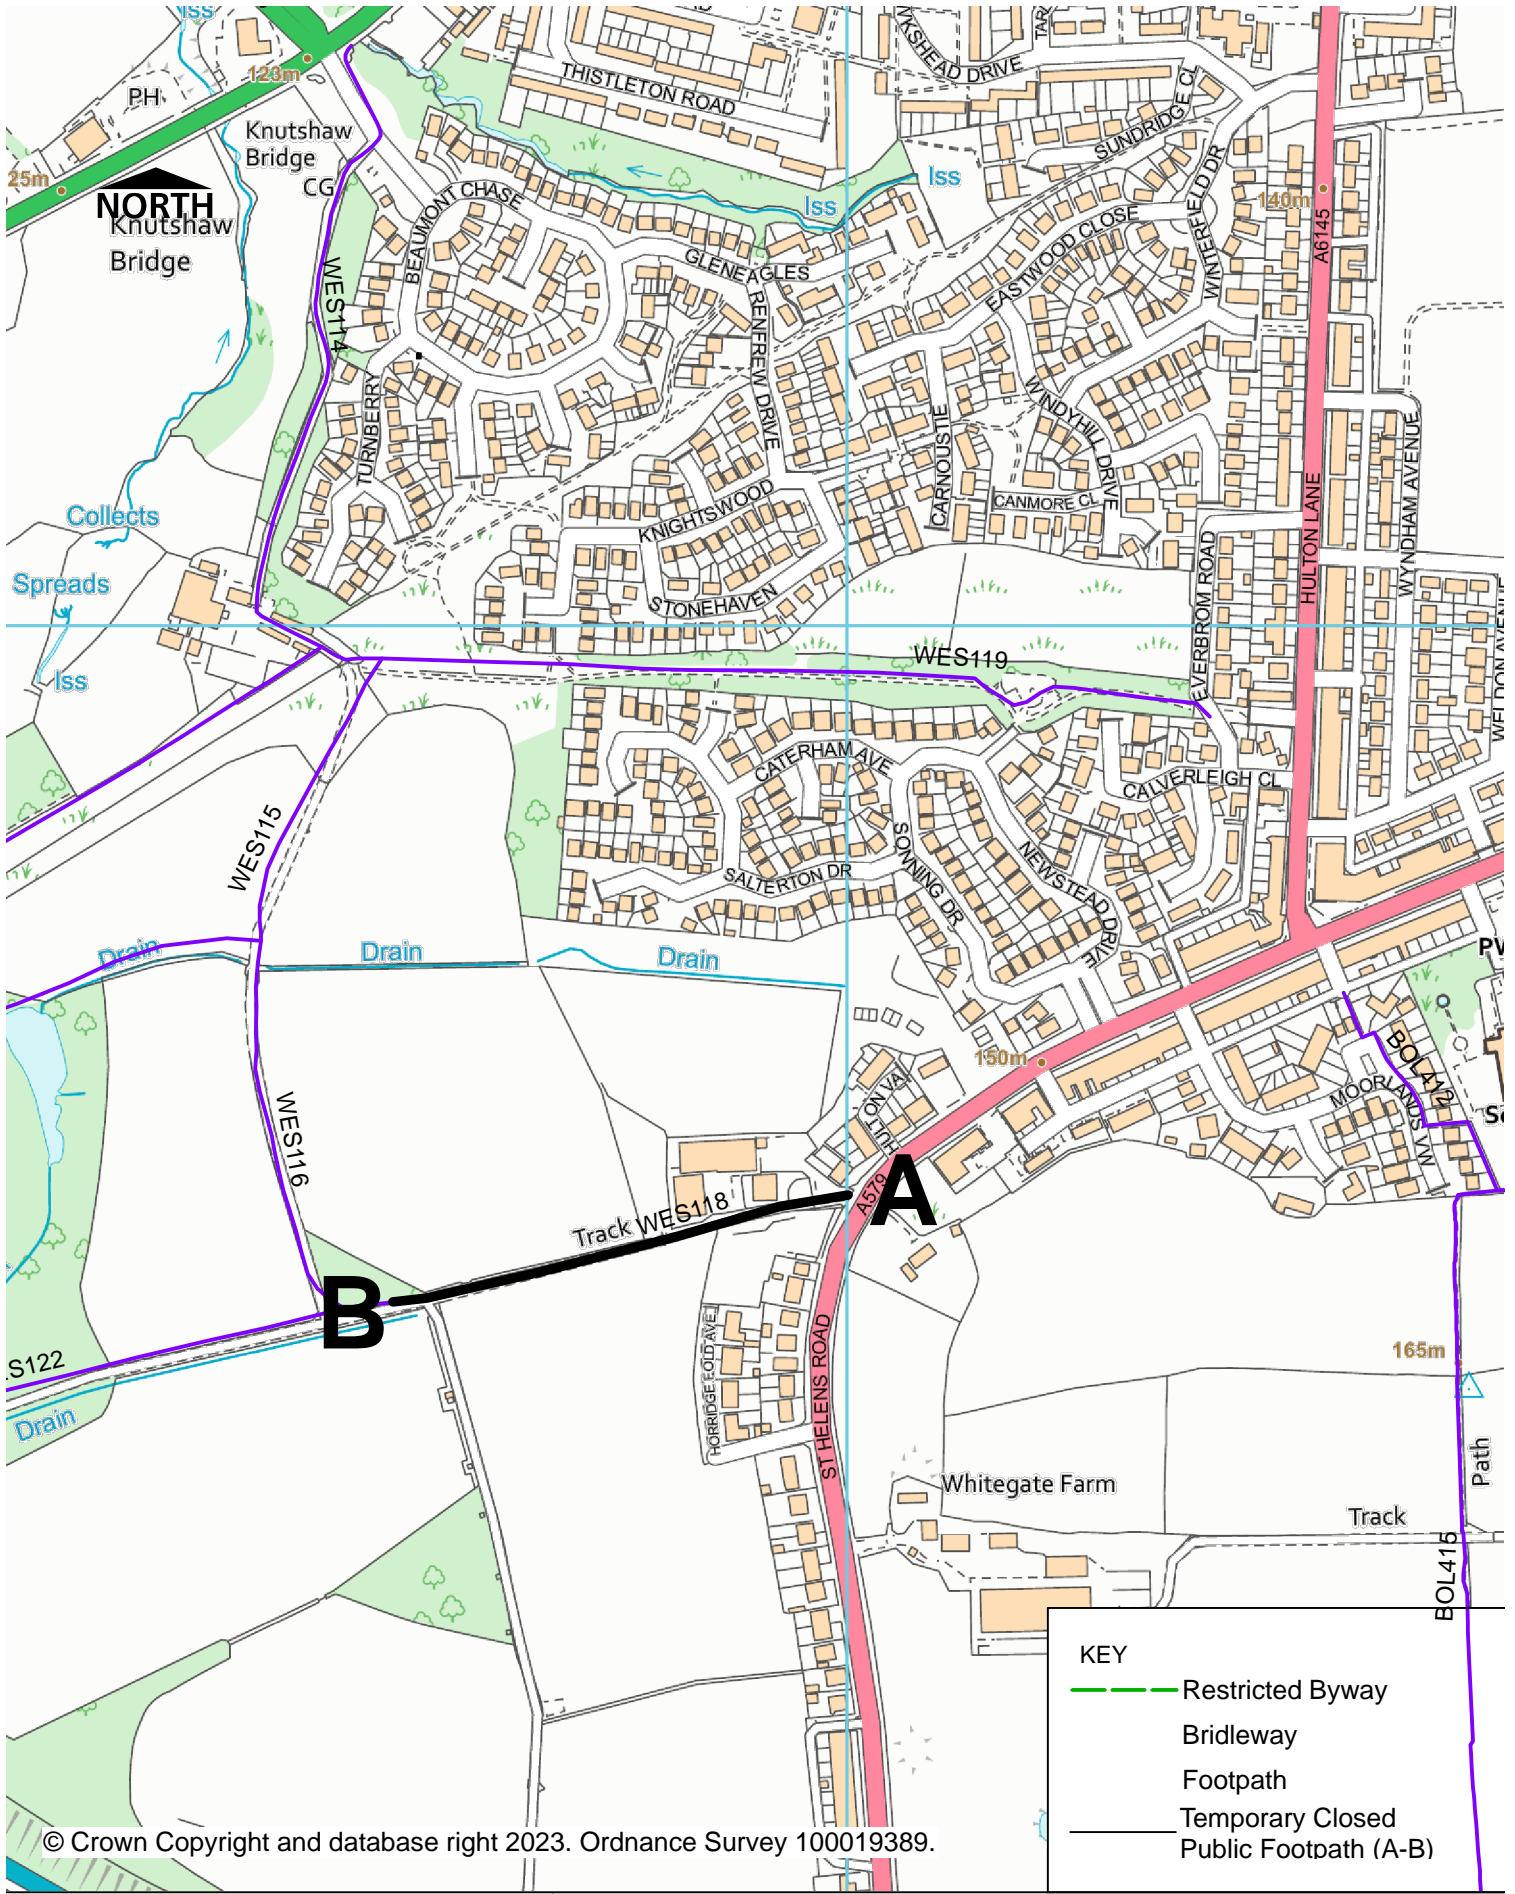

HIGHWAY AND ENGINEERING
DIVISION
PUBLIC RIGHTS OF WAY

The BOROUGH COUNCIL OF BOLTON
Public Footpath Westhoughton 118
Temporary Closure Order Section 14 RTA 1984

DIRECTORATE OF PLACE

Jon Dyson
Director of Place
Town Hall, Victoria Square, Bolton, BL1 1RU

Date
29/08/2023

Scale
1:5000

Drawn
AS

Drg. No.
1Wes118