

PUBLIC NOTICE

THE BOROUGH COUNCIL OF BOLTON STOPPING UP OF THE HIGHWAY SECTION 116 - HIGHWAYS ACT 1980

I, Dwayne Lowe, Assistant Director of Highways & Planning, pursuant to the powers delegated to me for and on behalf of the Borough Council of Bolton, hereby instruct the Borough Solicitor to apply to the Magistrates' Court for, and promote as required, a Stopping Up Order under Section 116 of the Highways Act 1980 for the areas of adopted highway as scheduled below and as shown in red on drawing 317074-SU1. This area is deemed to be unnecessary and no longer required for public use.

JOHNSON STREET, BOLTON (Part)

A sector shaped area from a point 5.4 metres south-east of the northern building line of St Patricks Church for a distance of 26 metres in a south-easterly direction, with a width of 9.55 metres at its widest point, from the western building line of St Patricks Church and tapering to follow the kerb line of the bus interchange entrance road.


BOLLINGS YARD, BOLTON (Part)

An irregular shaped area from a point 1.7 metres north-east of the western building line of St Patricks Church Presbytery for a distance of 18.6 metres in a westerly direction, with a width of 8.7 metres at its widest point.

As shown in red on drawing number: 317074-SU1

Should you wish to view the associated plans, see our website bolton.gov.uk (search Road Adoption), scan the QR code below, or contact the Highways and Engineering Division at highways@bolton.gov.uk

25 September 2024



Dwayne Lowe CEng FCIHT FIHE
Assistant Director – Highways and Planning
Bolton Council
Town Hall
Bolton BL1 1RU



**Bolton
Council**




Stopping up of Highway

Johnson Street (part) & Bollings Yard (part)



Based upon the Ordnance Survey mapping with the permission of the Controller of Her Majesty's Stationary Office (c) Crown Copyright Unauthorised reproduction infringes Crown Copyright and may lead to prosecution. Bolton Council Licence No 10019389/2024

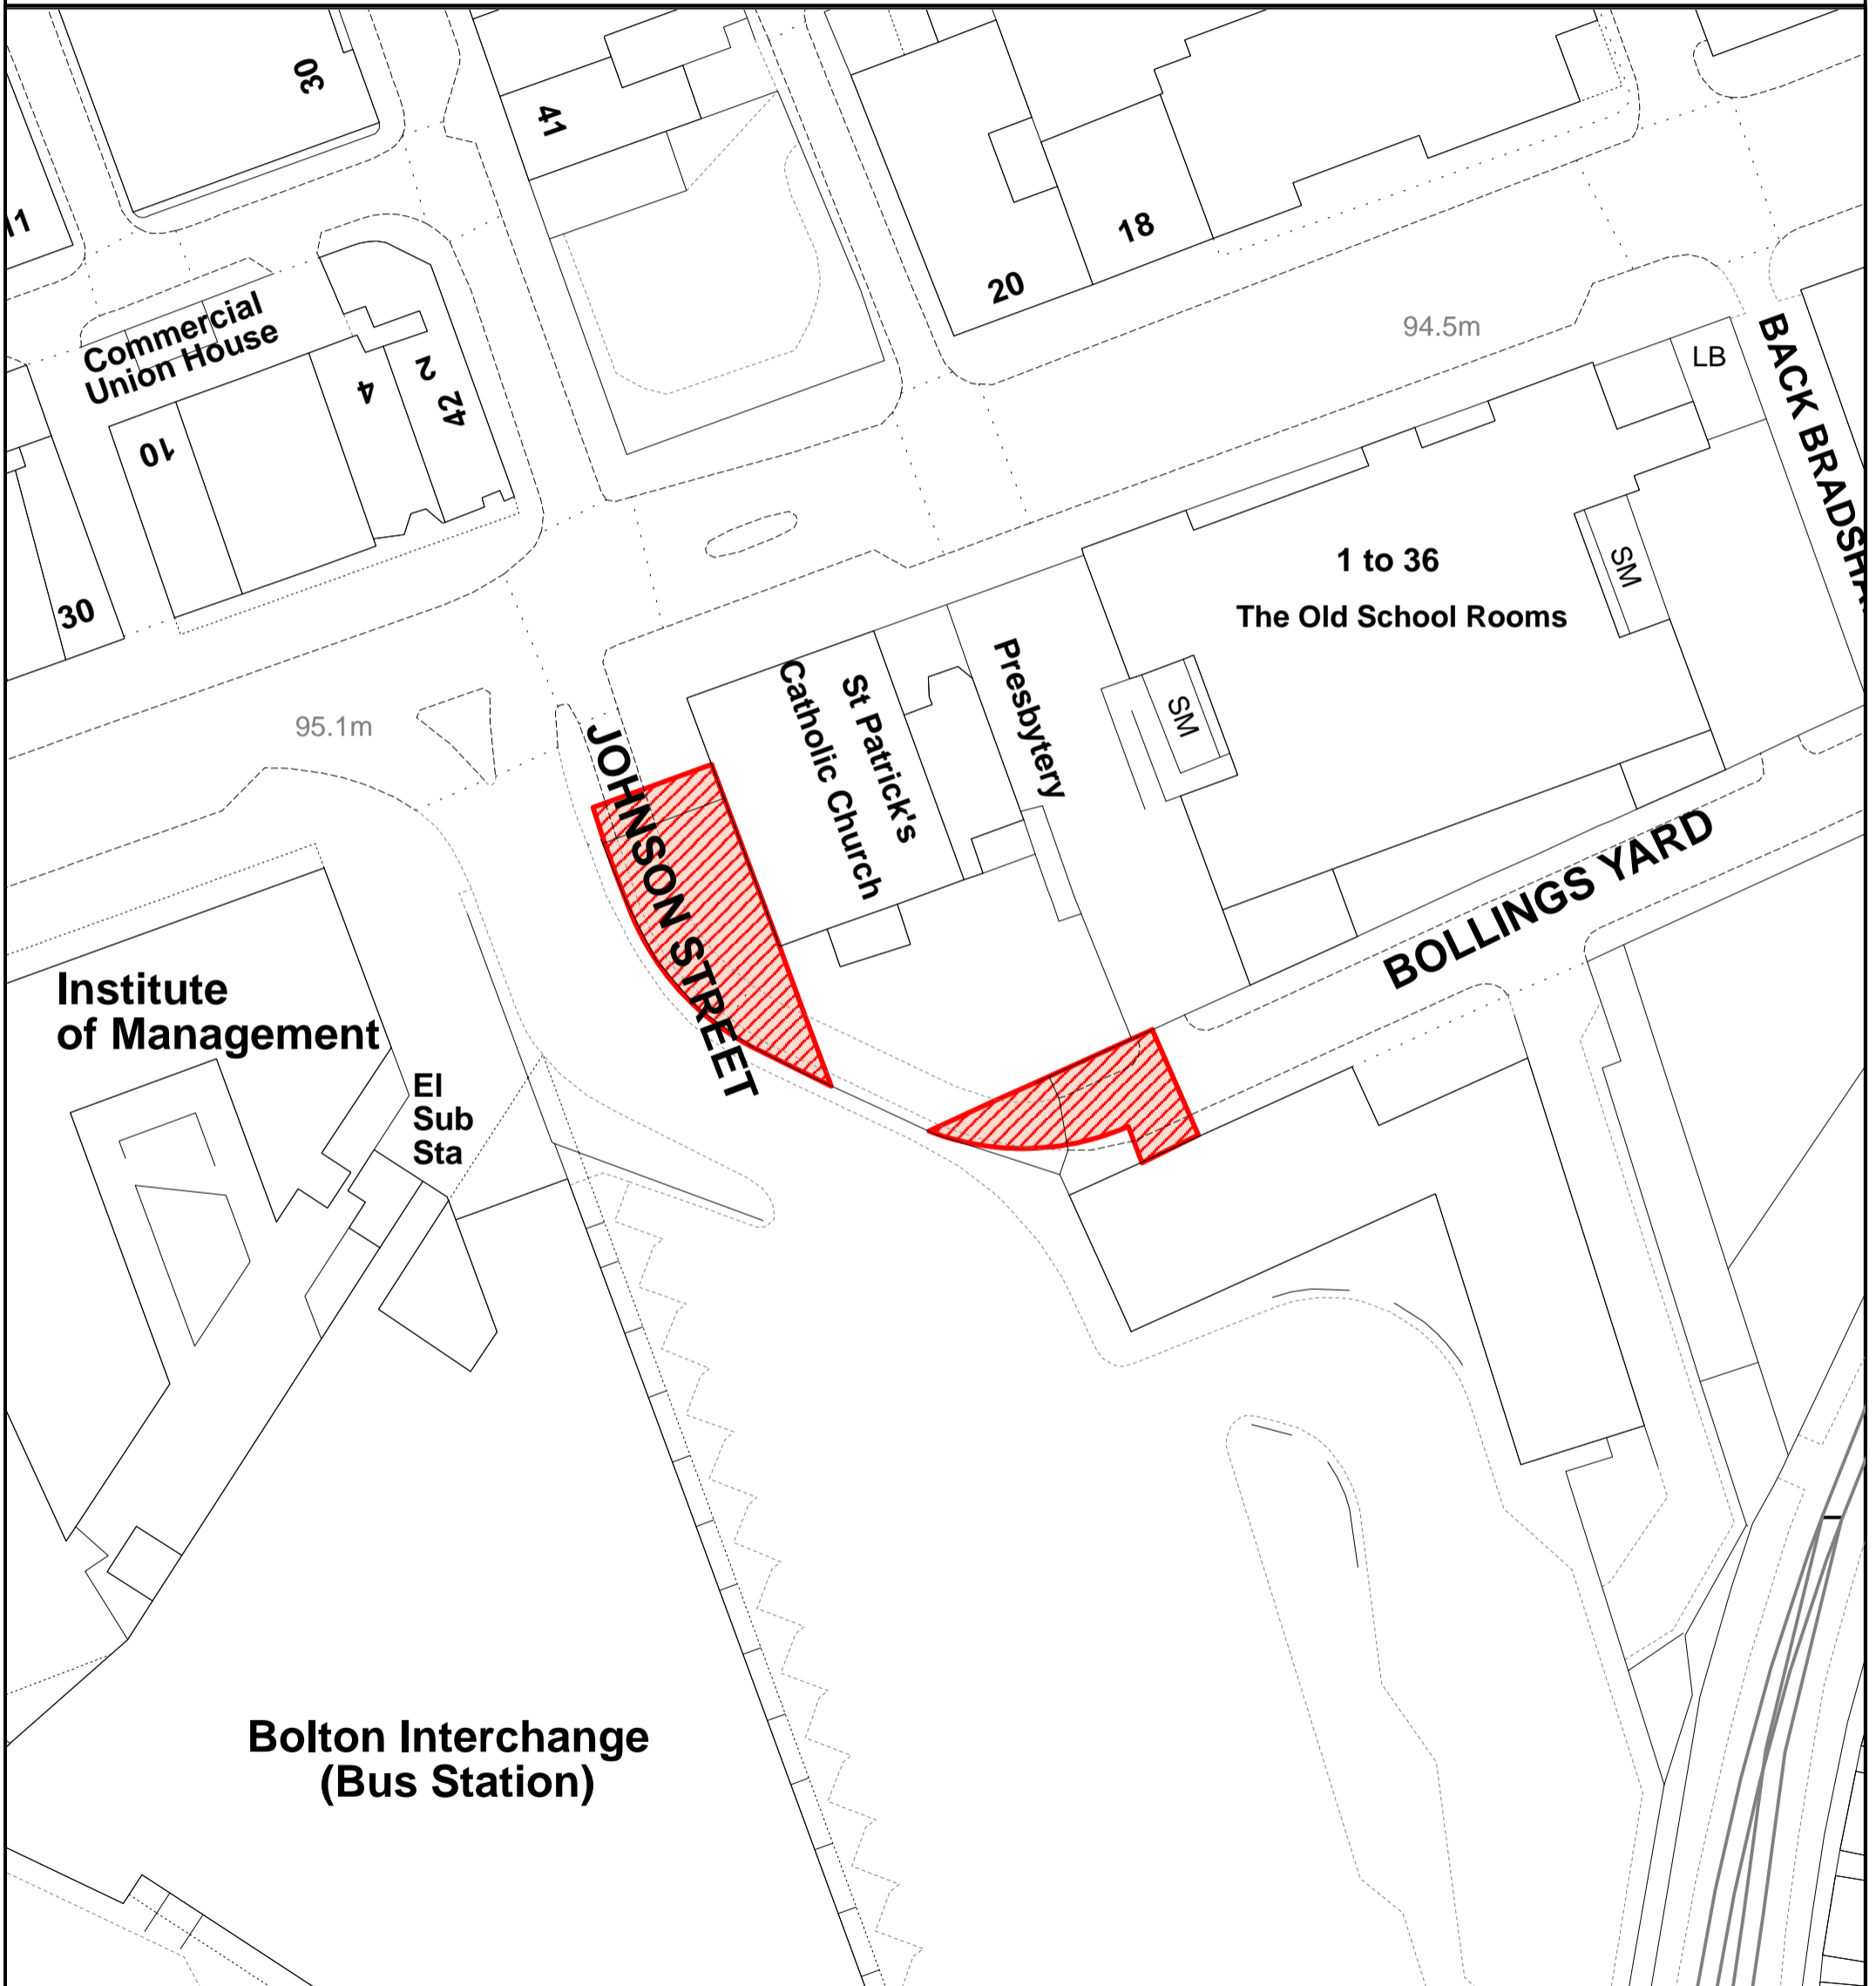

Jon Dyson
 Director of Place
 Bolton Council
 3rd Floor Town Hall
 Victoria Square
 Bolton BL1 1RU



Area of Highway to be Stopped Up

Scale: 1: 500

Drawn By: PDHouse

Date: 18 Sept 2024

Dwg No: 317074-SU1