

# STATUTORY PUBLIC NOTICE

## THE BOROUGH COUNCIL OF BOLTON ADOPTION OF ROADS INTO THE PUBLIC HIGHWAY HIGHWAYS ACT 1980 - SECTION 38

NOTICE is hereby given that the street(s) listed below were formally adopted in accordance with Section 38 of the Highway Act 1980 on the 9th day of October 2024.

The maintenance of the road, footway, service verges and street furniture is now the responsibility of this Authority.

Should you wish to view the adoption plans indicating the full extent of the adopted Highway, see our website [bolton.gov.uk](http://bolton.gov.uk) (search Road Adoption), scan the QR code below, or contact the Highways and Engineering Division at [highways@bolton.gov.uk](mailto:highways@bolton.gov.uk)

| <i>Name of Street</i>                                 | <i>Description</i>  | <i>Approximate Length</i> |
|---|---|---------------------------|
| <b>HOLLINS DRIVE,<br/>BOLTON</b><br><br>USRN: 3406689 | From its junction with Radcliffe Road, for an approximate distance of 125 metres in a south-westerly direction and then in a south-easterly direction for an approximate distance of 55.5 metres to a turning head end, and in a north-westerly direction for an approximate distance of 121.6 metres to its junction with Crawford Avenue. | 302.1 metres              |
| As shown in drawing number: 311135-AD1                |   |                           |

Signed and duly authorised:



Dwayne Lowe CEng FCIHT FIHE  
Assistant Director – Highways and Planning  
Bolton Council  
Town Hall, Bolton BL1 1RU



# STATUTORY PUBLIC NOTICE

## THE BOROUGH COUNCIL OF BOLTON ADOPTION OF ROADS INTO THE PUBLIC HIGHWAY HIGHWAYS ACT 1980 - SECTION 38


NOTICE is hereby given that the street(s) listed below were formally adopted in accordance with Section 38 of the Highway Act 1980 on the 9th day of October 2024.

The maintenance of the road, footway, service verges and street furniture is now the responsibility of this Authority.

Should you wish to view the adoption plans indicating the full extent of the adopted Highway, see our website [bolton.gov.uk](http://bolton.gov.uk) (search Road Adoption), scan the QR code below, or contact the Highways and Engineering Division at [highways@bolton.gov.uk](mailto:highways@bolton.gov.uk)


| <i>Name of Street</i>                               | <i>Description</i>  | <i>Approximate Length</i> |
|---|---|---------------------------|
| <b>HALLS CLOSE,<br/>BOLTON</b><br><br>USRN: 3406688 | From its junction with Hollins Drive, for an approximate distance of 95.4 metres in a northerly direction, to its turning-head end. | 95.4 metres               |
| As shown in drawing number: 311135-AD1              |   |                           |

Signed and duly authorised:

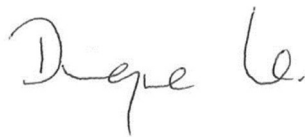

Dwayne Lowe CEng FCIHT FIHE  
Assistant Director – Highways and Planning  
Bolton Council  
Town Hall, Bolton BL1 1RU



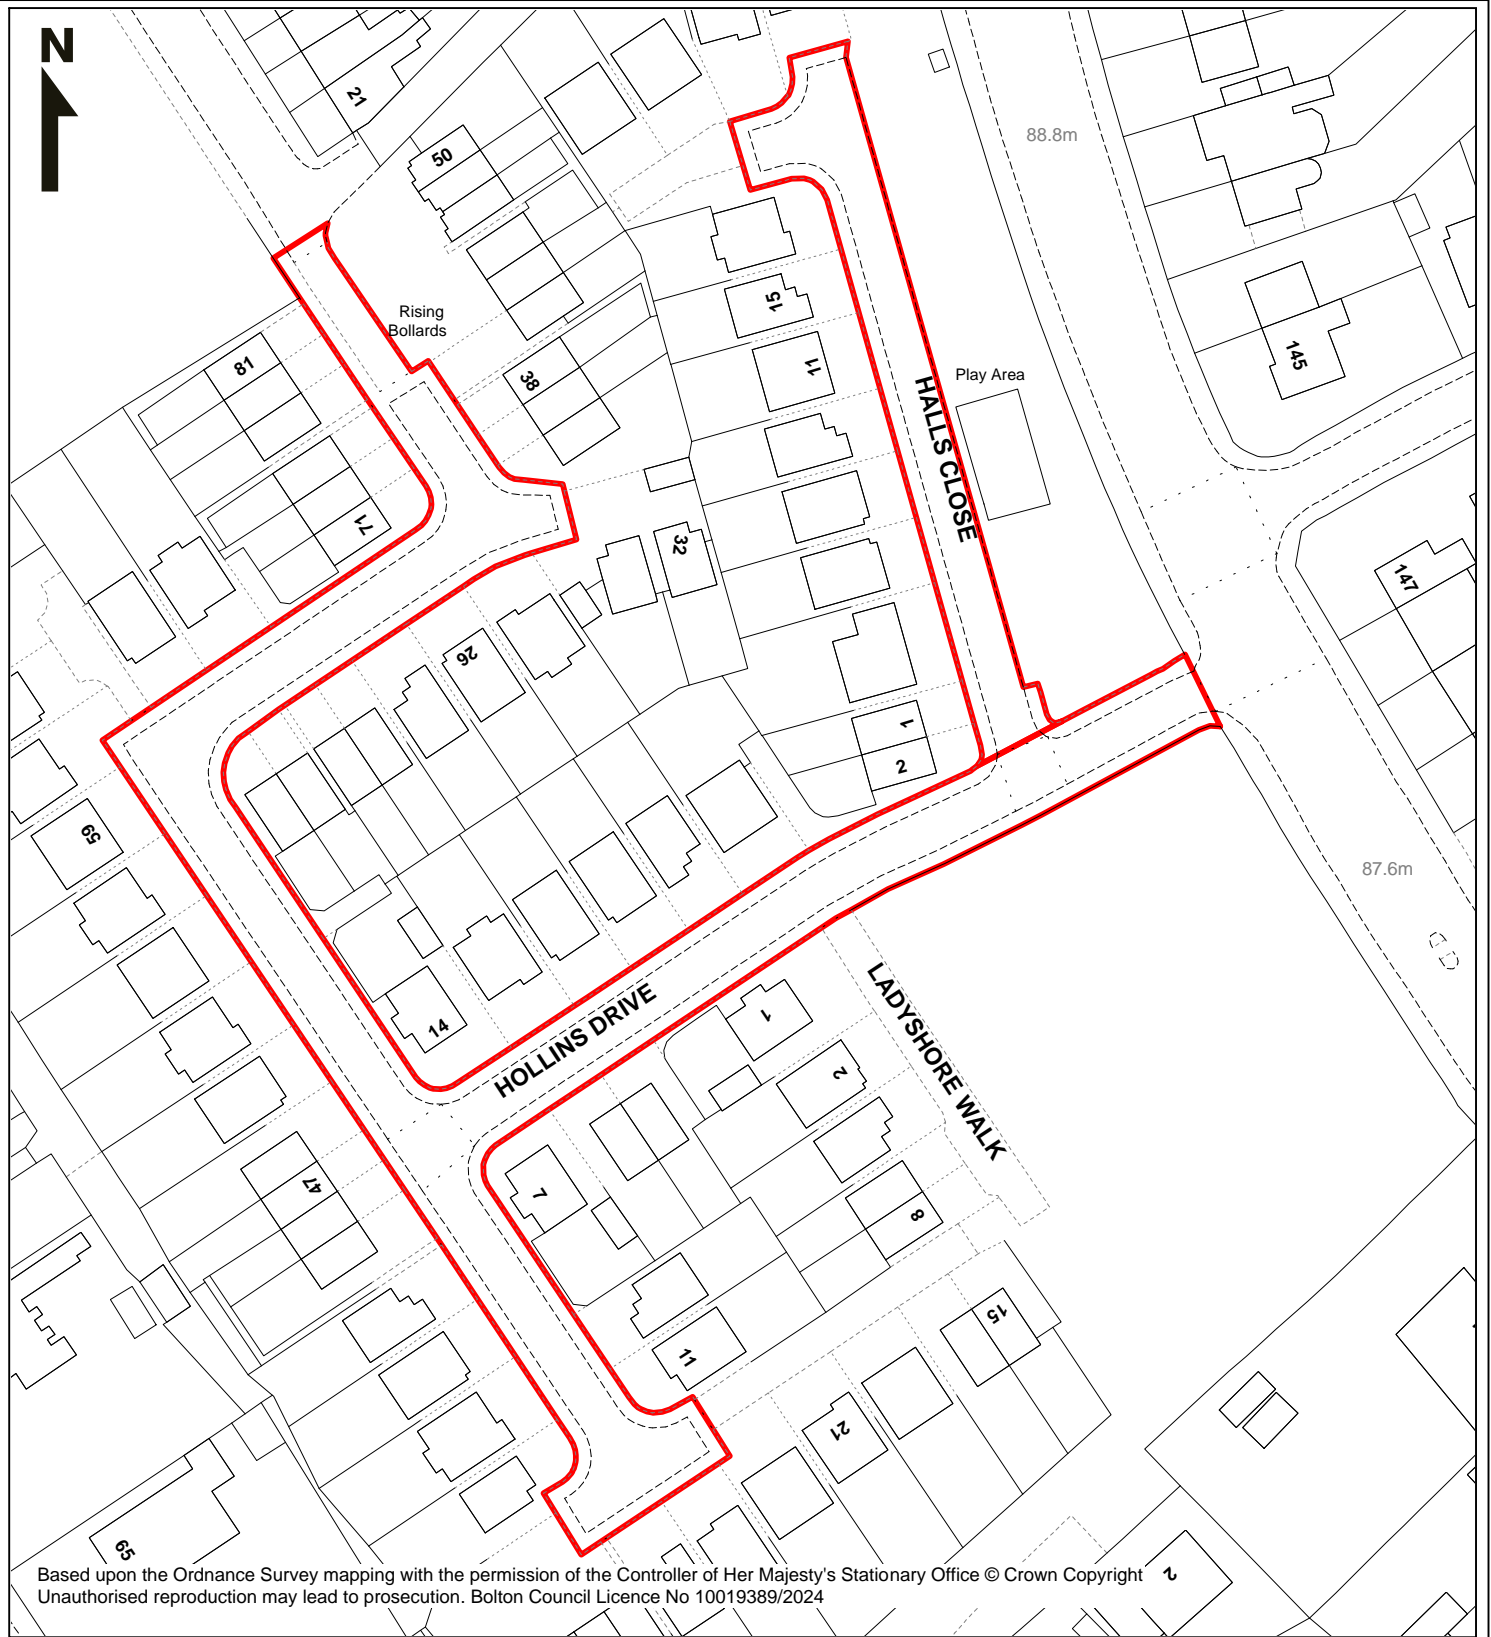

Based upon the Ordnance Survey mapping with the permission of the Controller of Her Majesty's Stationary Office © Crown Copyright  
 Unauthorised reproduction may lead to prosecution. Bolton Council Licence No 10019389/2024

Highways & Engineering  
 Bolton Council  
 Paderborn House  
 Civic Centre  
 Bolton BL1 1UA

Jon Dyson  
 Director of Place

**HIGHWAY TO BE ADOPTED**

|             |             |
|-------------|-------------|
| Scale       | 1:1000      |
| Drawn By    | PDHouse     |
| Date        | 30 SEP 2024 |
| Drawing No. | 311135-AD1  |