

STATUTORY PUBLIC NOTICE

THE BOROUGH COUNCIL OF BOLTON ADOPTION OF ROADS INTO THE PUBLIC HIGHWAY HIGHWAYS ACT 1980 - SECTION 38

NOTICE is hereby given that the street(s) listed below were formally adopted in accordance with Section 38 of the Highway Act 1980 on the 9th day of October 2024.

The maintenance of the road, footway, service verges and street furniture is now the responsibility of this Authority.

Should you wish to view the adoption plans indicating the full extent of the adopted Highway, see our website bolton.gov.uk (search Road Adoption), scan the QR code below, or contact the Highways and Engineering Division at highways@bolton.gov.uk


<i>Name of Street</i>	<i>Description</i>	<i>Approximate Length</i>
HEWLETT WAY, WESTHOUGHTON USRN: 3406666	From its junction with Wigan Road, for an approximate distance of 232 metres in a southerly direction to its cul-de-sac end, including turning heads as shown in the drawing.	232 metres
As shown in drawing number: 311130-AD1		

Signed and duly authorised:



Dwayne Lowe CEng FCIHT FIHE
Assistant Director – Highways and Planning
Bolton Council
Town Hall, Bolton BL1 1RU



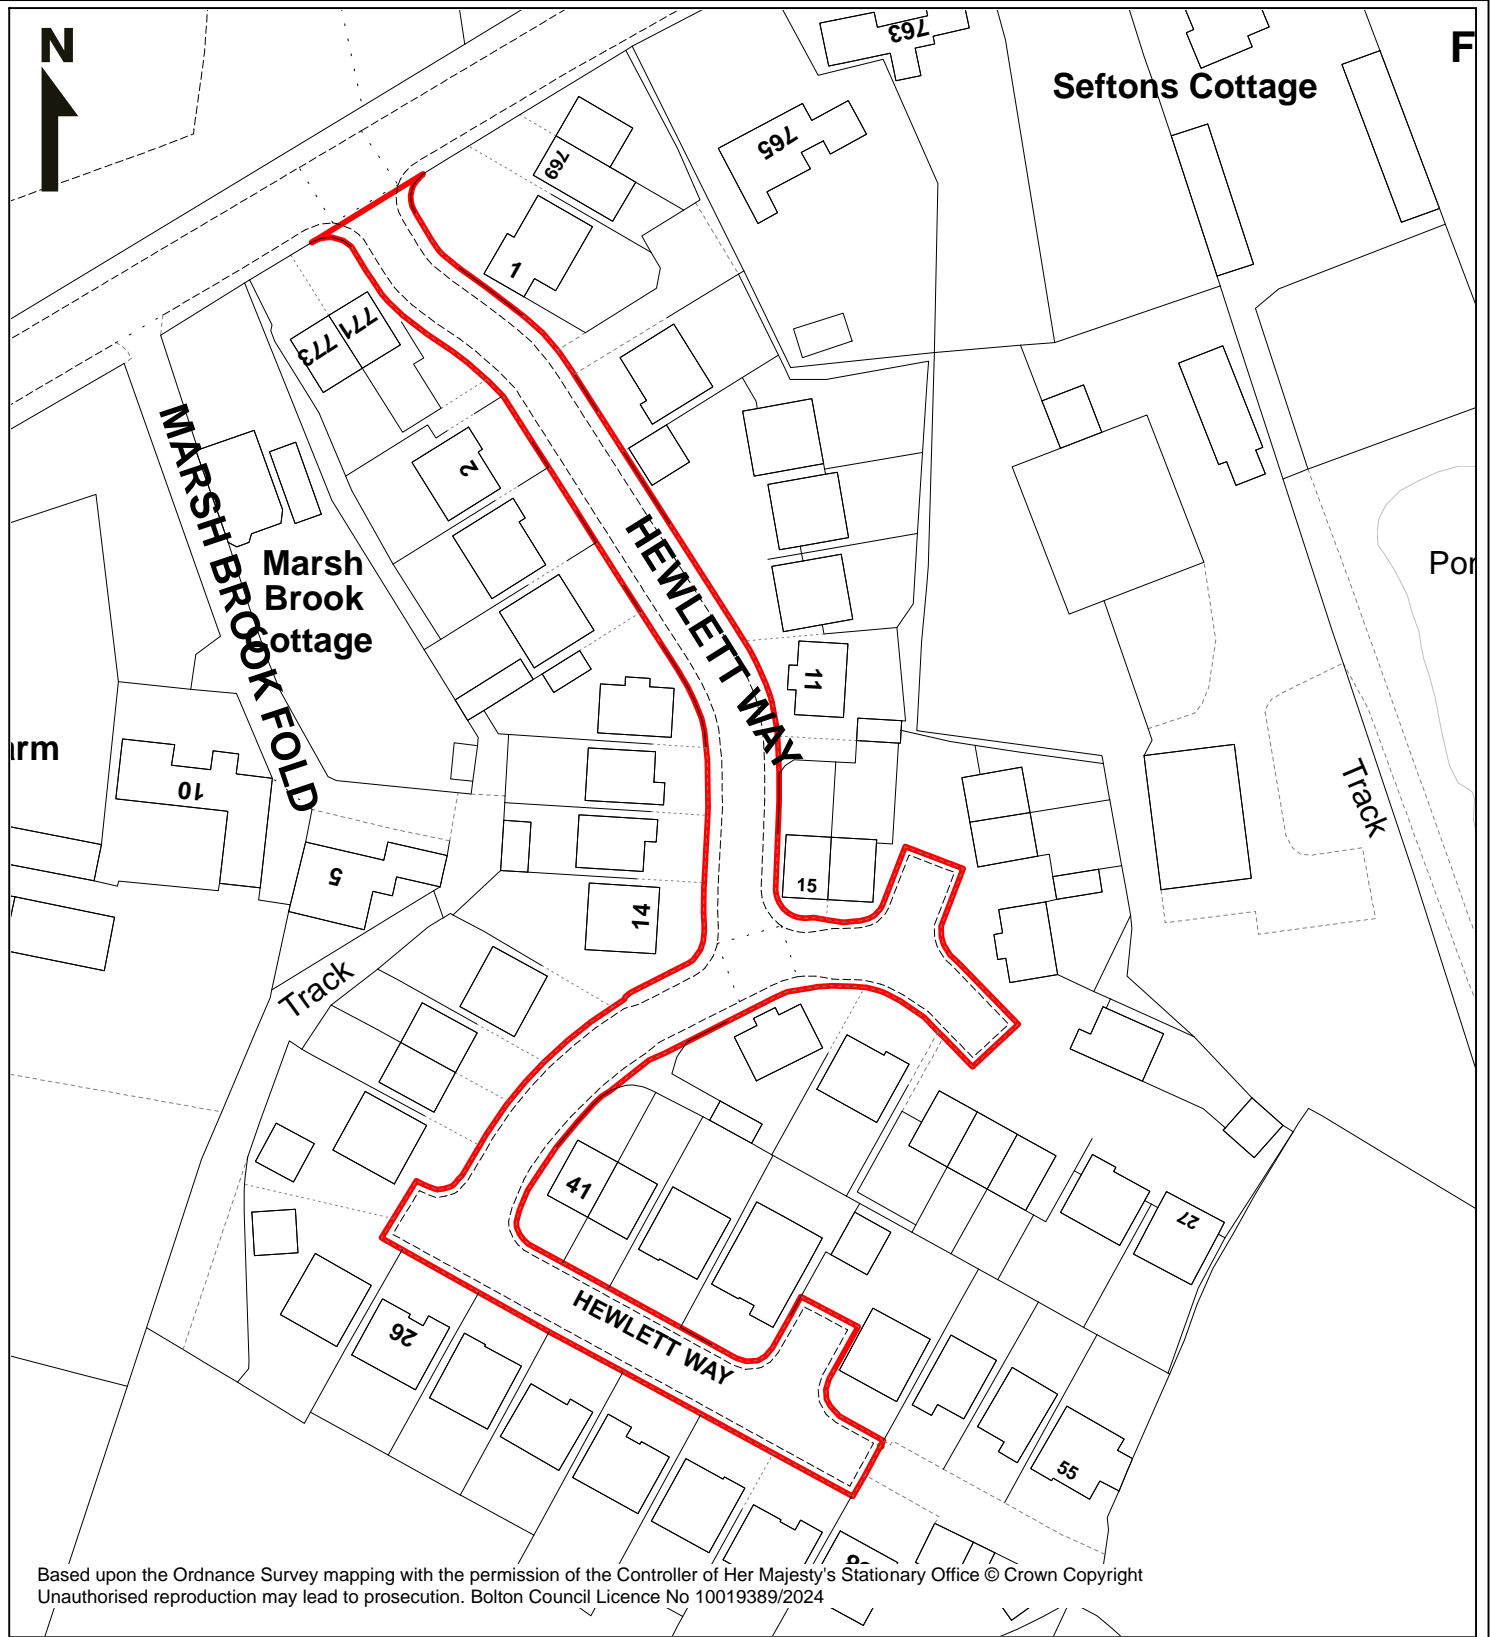

Based upon the Ordnance Survey mapping with the permission of the Controller of Her Majesty's Stationary Office © Crown Copyright
Unauthorised reproduction may lead to prosecution. Bolton Council Licence No 10019389/2024

Highways & Engineering
Bolton Council
Paderborn House
Civic Centre
Bolton BL1 1UA

Jon Dyson
Director of Place



**HIGHWAY TO BE
ADOPTED**

Scale 1:1000

Drawn By PDHouse

Date 01 OCT 2024

Drawing No. 311130-AD1