

# ROAD CLOSURE

**Bolton  
Council**

## NOTIFICATION OF TEMPORARY ROAD CLOSURE ROAD TRAFFIC REGULATION ACT 1984

### STREET

**Back Halliwell Road / Back Olga Street**

### DATES

**06 JAN 2025 for 2 weeks approx**

(end date and duration are subject to change)

### REASON / WORKS

**Construction works**

**Advertised public notice below  
Diversion plans (if available) are attached**

THE BOROUGH COUNCIL OF BOLTON  
ROAD TRAFFIC REGULATION ACT 1984 S.14  
BACK HALLIWELL ROAD & BACK OLGA STREET - TEMPORARY CLOSURES

The Council intends to make an order, operative from 6 January 2025 for 2 weeks approx, the effect of which will be to prohibit all traffic from proceeding on Back Halliwell Road from Nut St to Cotton St, and on Back Olga Street from Wordsworth St to Back Escrick St to allow construction works to take place. The Order will end after 18 months or on completion of the works whichever first occurs.

Bolton Council. 16 December 2024.



If your waste or recycling bins are due to be emptied during road or resurfacing works, please present them at the nearest accessible point. This will ensure that your bins can be emptied on the usual collection day.

**closures online at [bolton.gov.uk/trafficorders](https://bolton.gov.uk/trafficorders)**

Caldwell - F1 Back Halliwell Rd South, BL1 8DE



Client.  
 Caldwell Construction Limited

KEY.

Qty: 2	
Qty: 1	
Qty: 1	
Qty: 1	
Qty: 2	
Qty: 2	
Qty: 2	
Qty: 2	
Qty: 5	
Qty: 2	
Qty: 2	

- CONES
- WORKS AREA
- PEDESTRIAN BARRIER

Caldwell Construction - Great Places Cotton Street, Back Olga Street, Bolton BL1 8DE Closure & Diversion


Drg No.  
**KHW101024GH**

Drawn By: **G Hargreaves**  
 Checked By: **D Smith**  
 Date: **10/10/24**  
**A3**  
Not to scale  
 Dimensions: Metres

Notes.

This drawing has been produced for the client displayed and therefore not for use by any other company or persons for any other requirement.

- All signs follow chapter 8 requirements
- Distances are NOT to scale due to drawing purposes
- All placement of the TM equipment as stated per traffic management plan is to be adjusted to the layout and safety of the site aligning with the 'Safety at Street Works and Road Works - Code of Practice' & the 'Traffic Signs Manual Chapter 8.

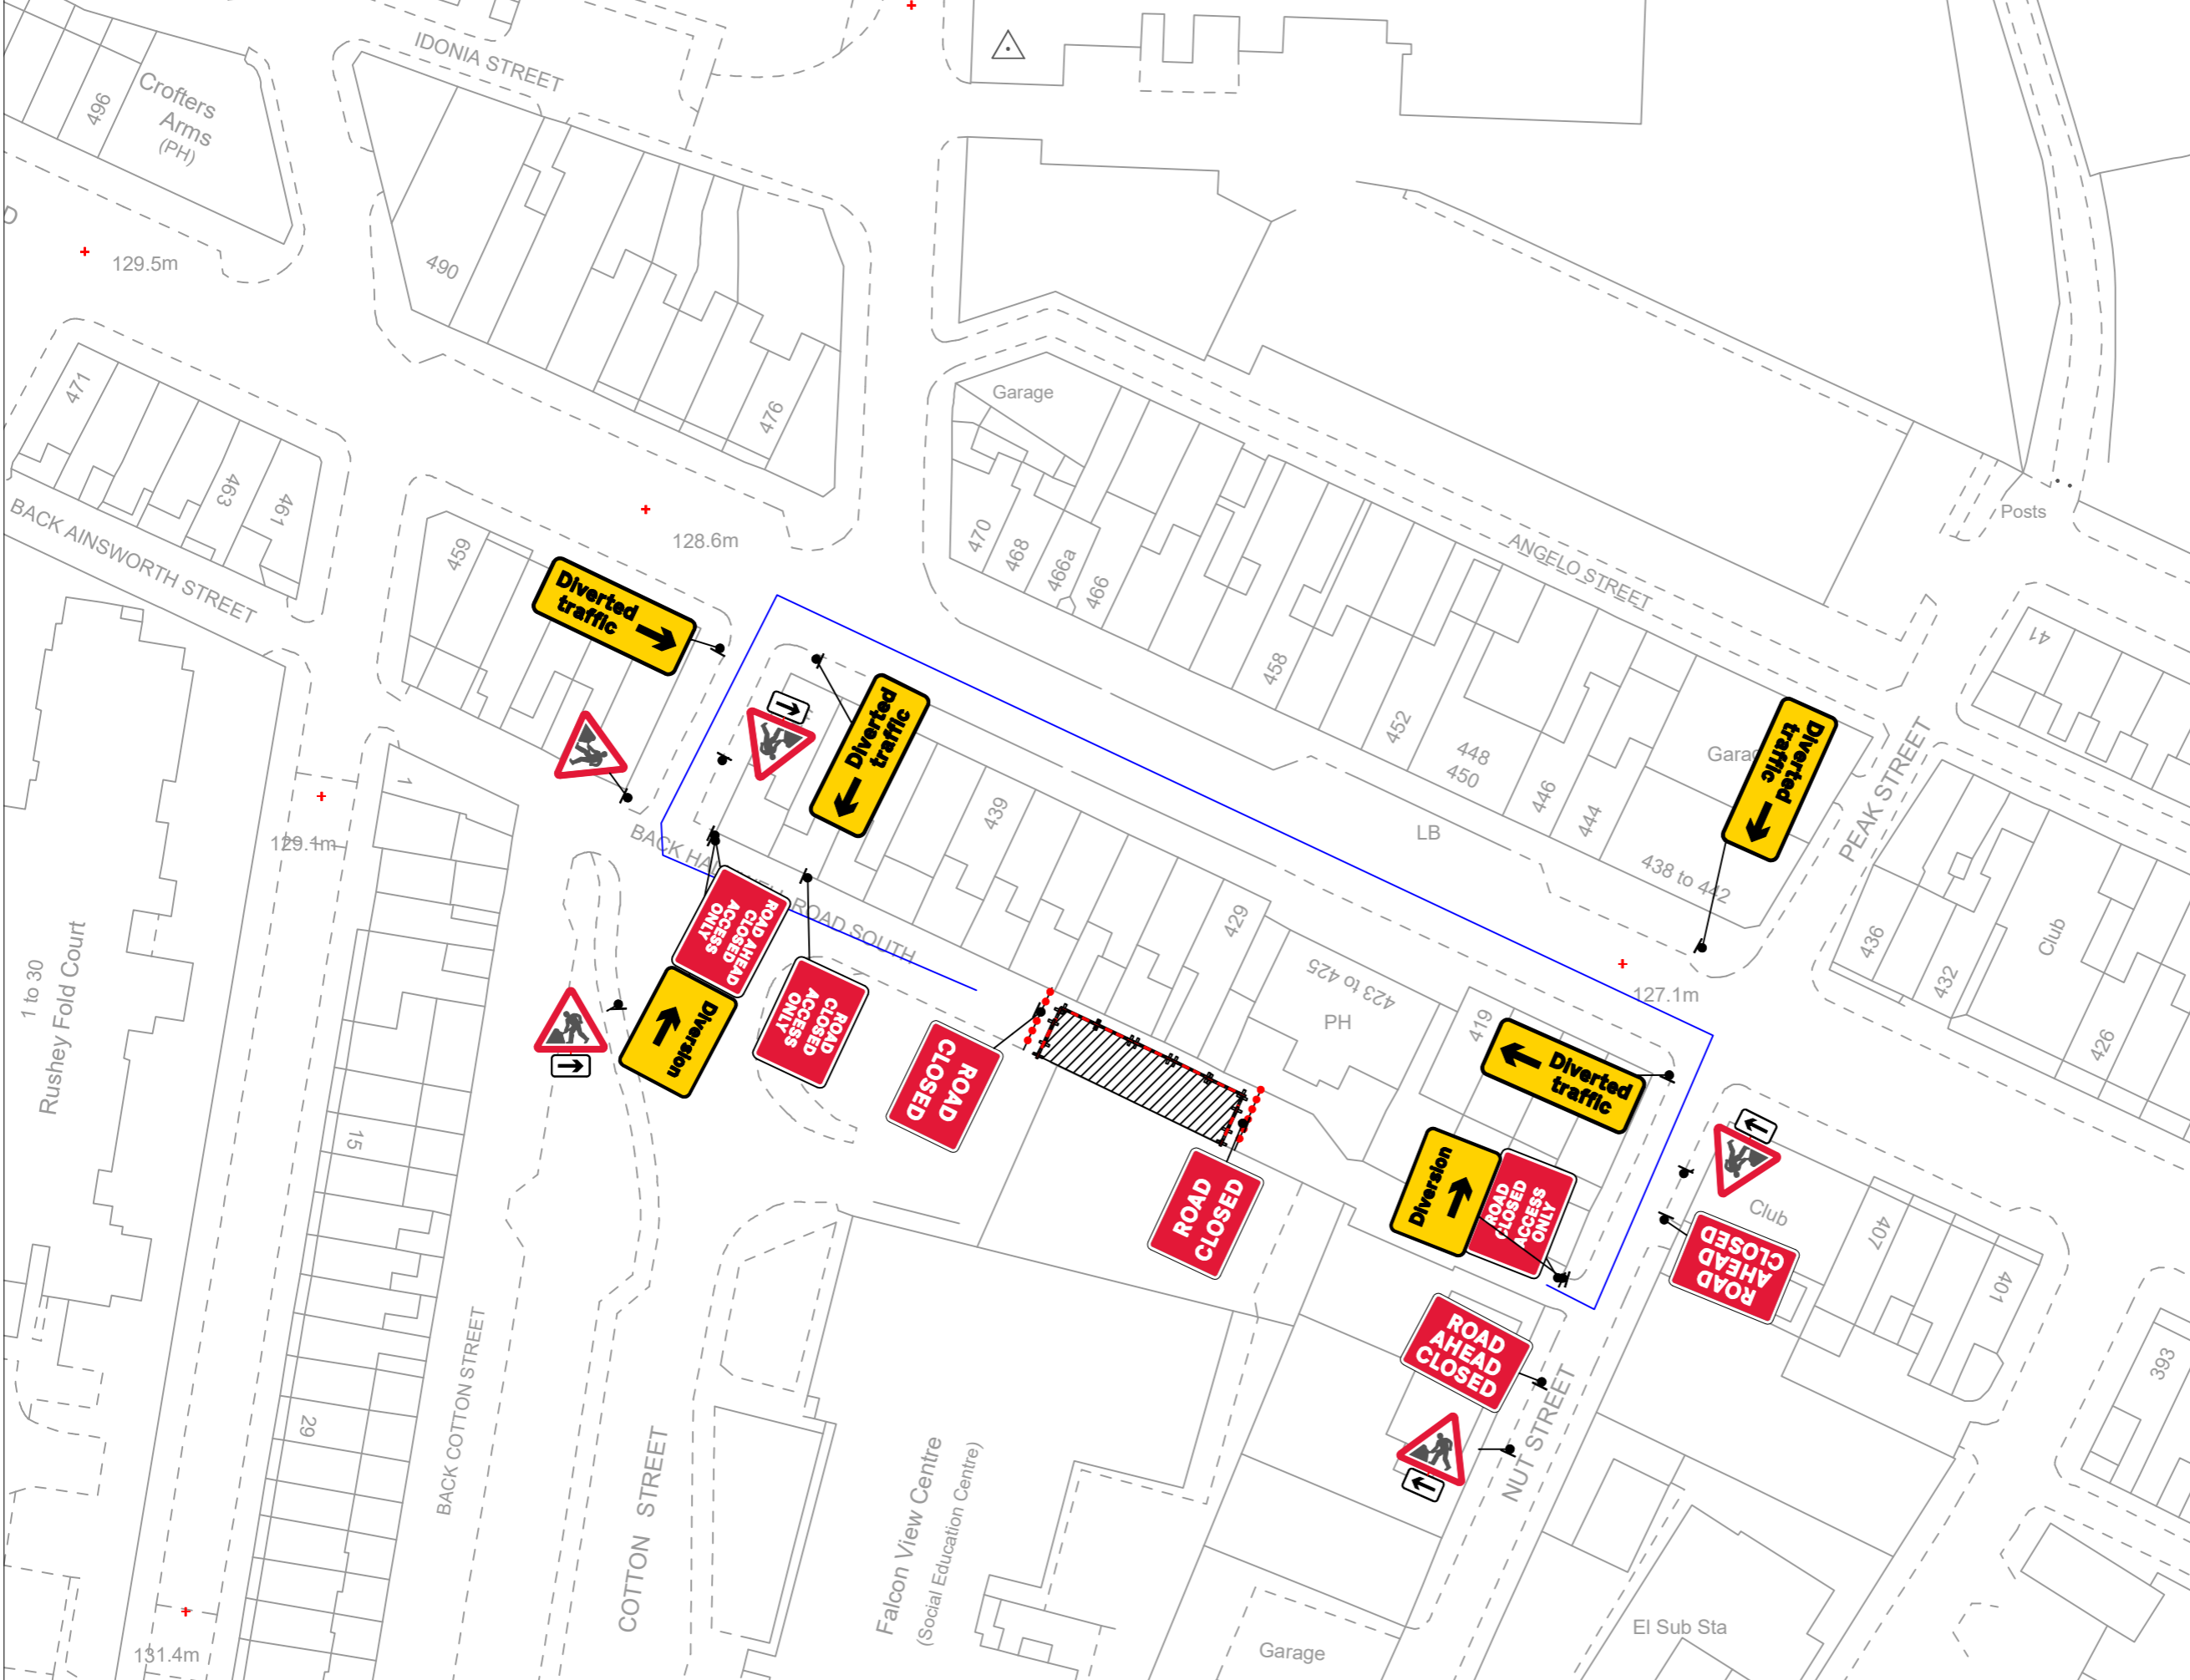

Caldwell - F3 Back Olga Street BL1 8DE



Client.  
 Caldwell Construction Limited

KEY.

Qty: 1	
Qty: 1	
Qty: 1	
Qty: 2	
Qty: 2	
Qty: 2	
Qty: 2	
Qty: 4	
Qty: 2	
Qty: 2	

- CONES
- WORKS AREA
- PEDESTRIAN BARRIER

Caldwell Construction - Great Places Cotton Street, Back Olga Street, Bolton BL1 8DE Road Closure

Drg No. KHW101024GH

Drawn By: G Hargreaves

Checked By: D Smith

Date: 10/10/24

**A3**  
Not to scale  
 Dimensions: Metres

Notes.

This drawing has been produced for the client displayed and therefore not for use by any other company or persons for any other requirement.

- All signs follow chapter 8 requirements
- Distances are NOT to scale due to drawing purposes
- All placement of the TM equipment as stated per traffic management plan is to be adjusted to the layout and safety of the site aligning with the 'Safety at Street Works and Road Works - Code of Practice' & the 'Traffic Signs Manual Chapter 8.

