

# ROAD CLOSURE

**Bolton  
Council**

## NOTIFICATION OF TEMPORARY ROAD CLOSURE ROAD TRAFFIC REGULATION ACT 1984

### STREET

**Horeb Street / Back Brandon Street**

### DATES

**20 JAN 2025 for 1 day approx**

(end date and duration are subject to change)

### REASON / WORKS

**Telecom works**

**Advertised public notice below  
Diversion plans (if available) are attached**

THE BOROUGH COUNCIL OF BOLTON  
ROAD TRAFFIC REGULATION ACT 1984 S.14  
HOREB STREET & BACK BRANDON STREET NORTH - TEMPORARY CLOSURES

The Council intends to make an order, operative from 20 January 2025 for 1 day approx, the effect of which will be to prohibit all traffic from proceeding on Horeb Street from Nebo St to Back Brandon St North and on Back Brandon Street North from Horeb St to View St, to allow telecoms works to take place. Alternative route is via Quebec St, Burnaby St, View Street. The Order will end after 18 months or on completion of the works whichever first occurs.



Bolton Council. 30 December 2024.



If your waste or recycling bins are due to be emptied during road or resurfacing works, please present them at the nearest accessible point. This will ensure that your bins can be emptied on the usual collection day.

**closures online at [bolton.gov.uk/trafficorders](https://bolton.gov.uk/trafficorders)**

<b>KEY</b>	01 	02 	03 	04 	05 	06 	07 	08 	09 	10 	11 	12 	13 	14 	15 	16 	17 	18 	19 	20 	21 
------------	--------	--------	

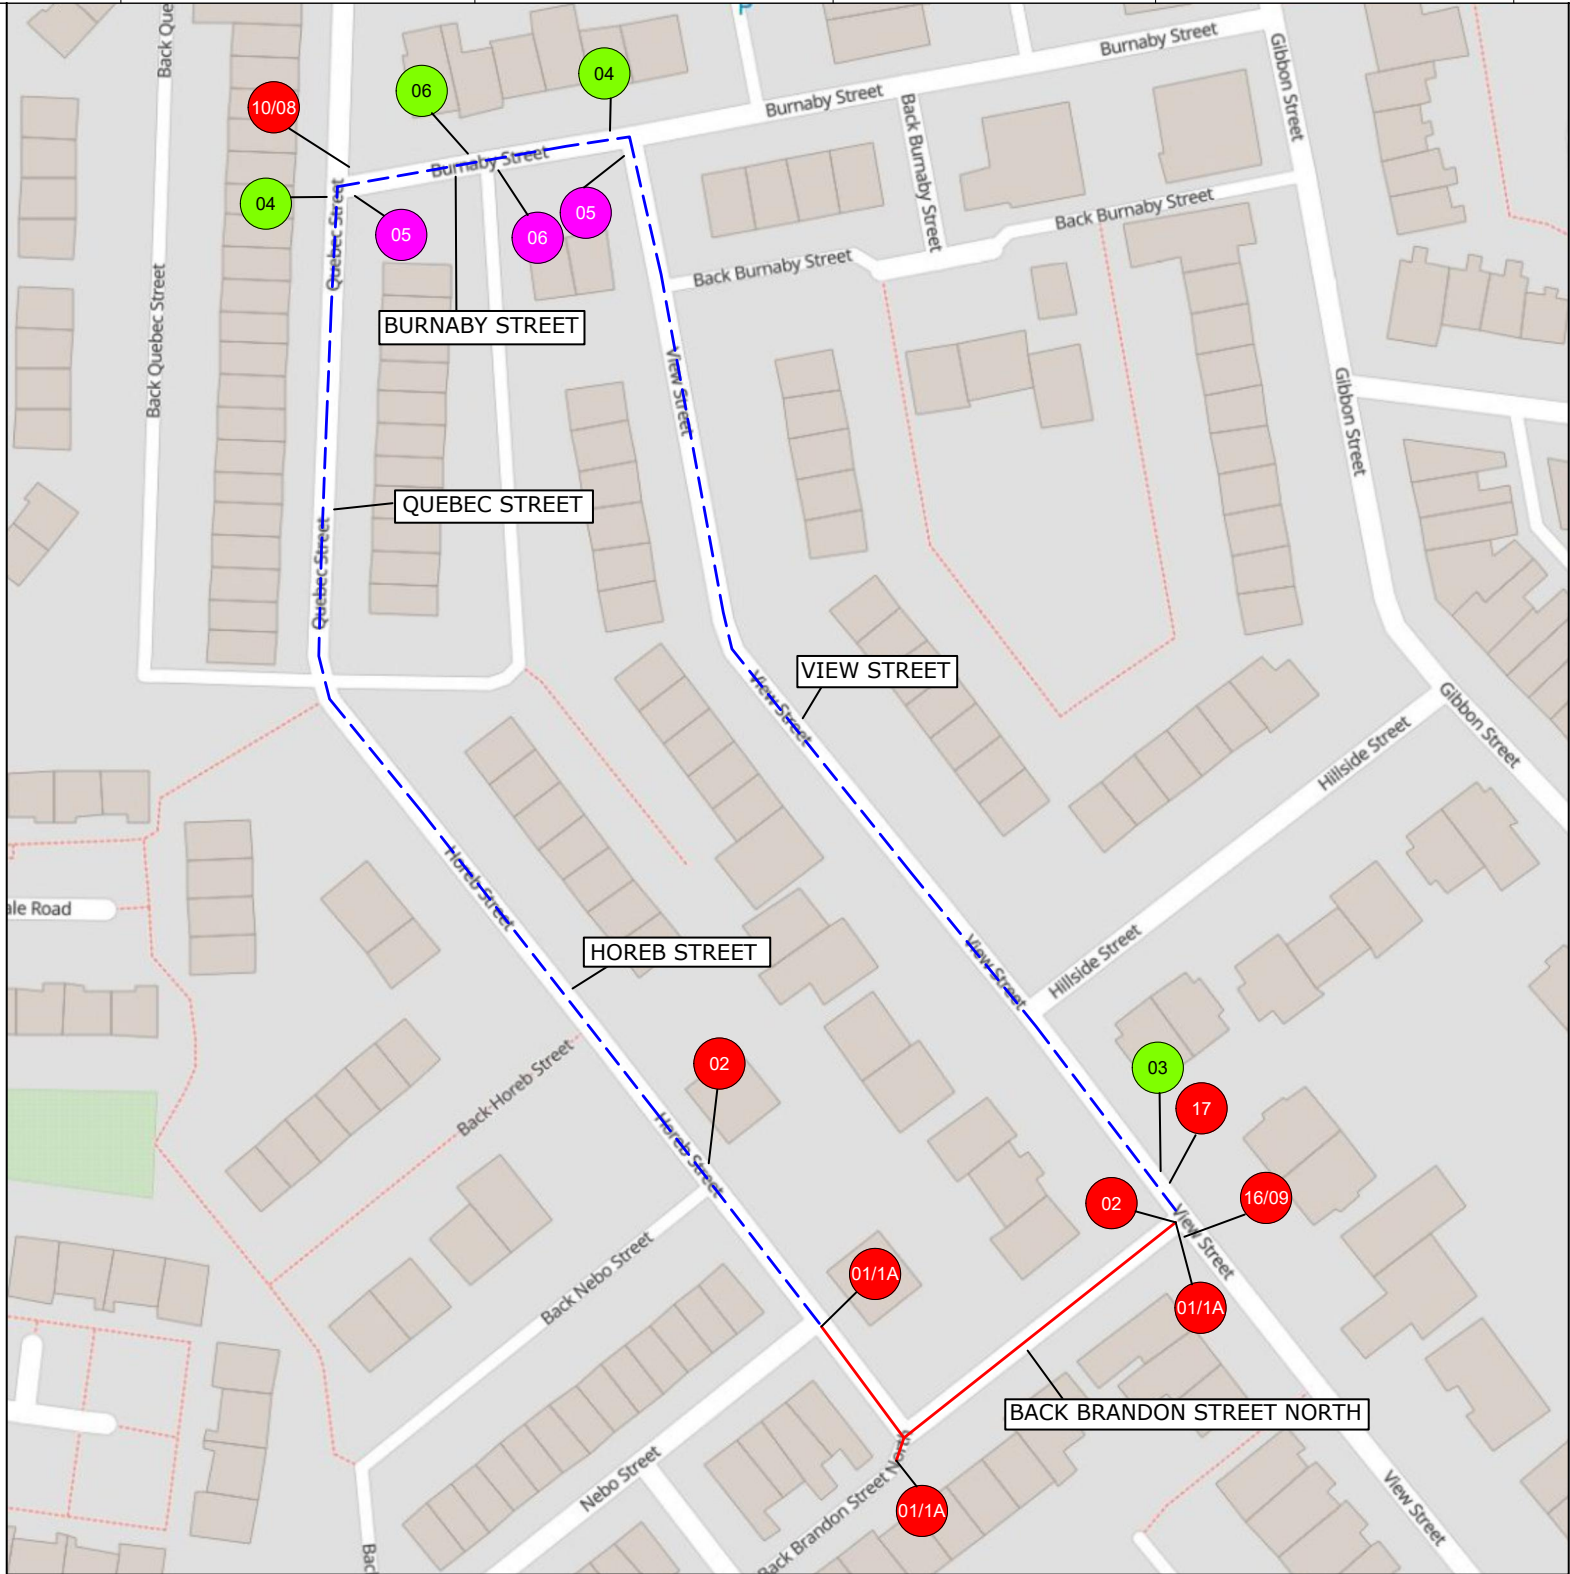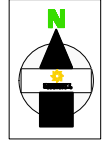

**Diverted traffic** 18

**Diverted traffic** 19

20

21

**ROAD CLOSURE**

**DIVERSION ROUTE**

**03** CLOCKWISE ROUTE

**03** ANTI-CLOCKWISE ROUTE

**ROAD CLOSURE LENGTH** 50 METRES

**ROAD CLOSURE WIDTH** 5 METRES

Contract No	186-S008694	Client: <b>OPENREACH</b>
Date	22/10/2024	Site Location / Drawing Title
Drawn by	CC/878	OPP 17 BACK BRANDON STREET
Approved By	SR/186	NORTH BOLTON
Purpose of works	TELECOM WORKS	BL3 6LZ
Version Number	01	
Amended By	xxxxxxxxx	
Amendment Date	xx/xx/xxxx	Scale
Sheet No	1 of 1	OS Licence No
		NOT TO SCALE
		000000000000

Note  
 1. All equipment shall be approved and shall comply with the Department Of Transport specification MCE0111. This drawing does not show the normal road works signage that will be required as per Chapter 8.  
 2. All signs to be in accordance with TSGRD 2002 and to minimum class retroreflective.  
 3. Minimum height of lettering to be 60mm and sign boards to be 1000mm (750mm where appropriate).

The information in this drawing may not be copied or used by third parties without written consent from Sunbelt Rentals Ltd (Traffic Management).  
 This layout is for installation by NRSWA, Lantra 12A,12B,12C,12D qualified persons.  
 All works shall be in accordance with Safety at Street Works and Road Works, A Code of Practice 2013 & Chapter 8

TO BE INSTALLED AT CLOSURE POINTS

**THIS DOCUMENT IS UNCONTROLLED WHEN PRINTED**  
 The electronic version of this document is the approved and most current. Any printed version is uncontrolled and may not be current.

DETAIL A1

Manned Airlock system.  
 Notes:  
 1) Minimal site traffic 25 - 30m air lock is sufficient. Extend airlock for larger work vehicle flow.  
 2) Red lamps to be used on Nissen Barrier (all HE networks)

**SUNBELT RENTALS**  
 Sunbelt Rentals UK (Traffic Management)  
 Kemble Airfield Enterprise Park, Cirencester Road,  
 Kemble GL7 6BQ  
 Telephone: 0370 050 0792