

# ROADWORKS

**Bolton  
Council**

## NOTIFICATION OF TEMPORARY TRAFFIC ORDER ROAD TRAFFIC REGULATION ACT 1984

### STREET

**University Way**

### DATES

**20 JAN 2025 for 1 day approx**

(end date and duration are subject to change)

### REASON / WORKS

**Telecom works**

**Advertised public notice below  
Diversion plans (if available) are attached**

THE BOROUGH COUNCIL OF BOLTON  
ROAD TRAFFIC REGULATION ACT 1984 S.14  
UNIVERSITY WAY - TEMPORARY NO LEFT TURN



The Council intends to make an order, operative overnight on 20 January 2025 between the hours of 8pm and 5am approx, the effect of which will be to prohibit all vehicles from turning left on University Way at its junction with Deane Rd, to allow telecoms works to take place. Alternative route for traffic will be via College Way, Mayor St, Spa Rd, Moor Lane. The Order will end after 18 months or on completion of the works whichever first occurs.

Bolton Council. 30 December 2024.



If your waste or recycling bins are due to be emptied during road or resurfacing works, please present them at the nearest accessible point. This will ensure that your bins can be emptied on the usual collection day.


**closures online at [bolton.gov.uk/trafficorders](https://bolton.gov.uk/trafficorders)**

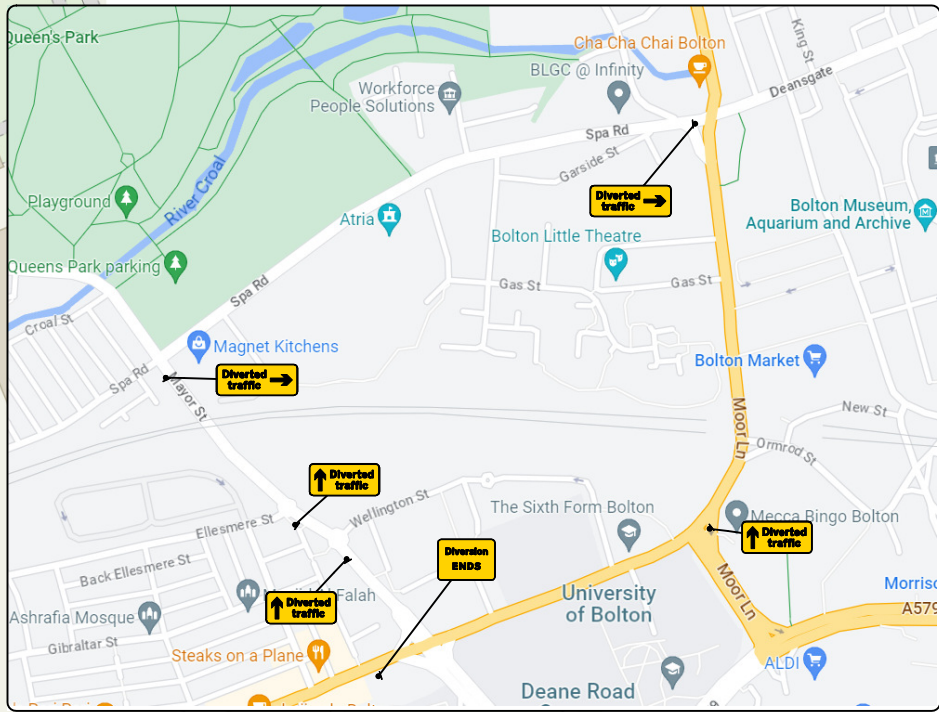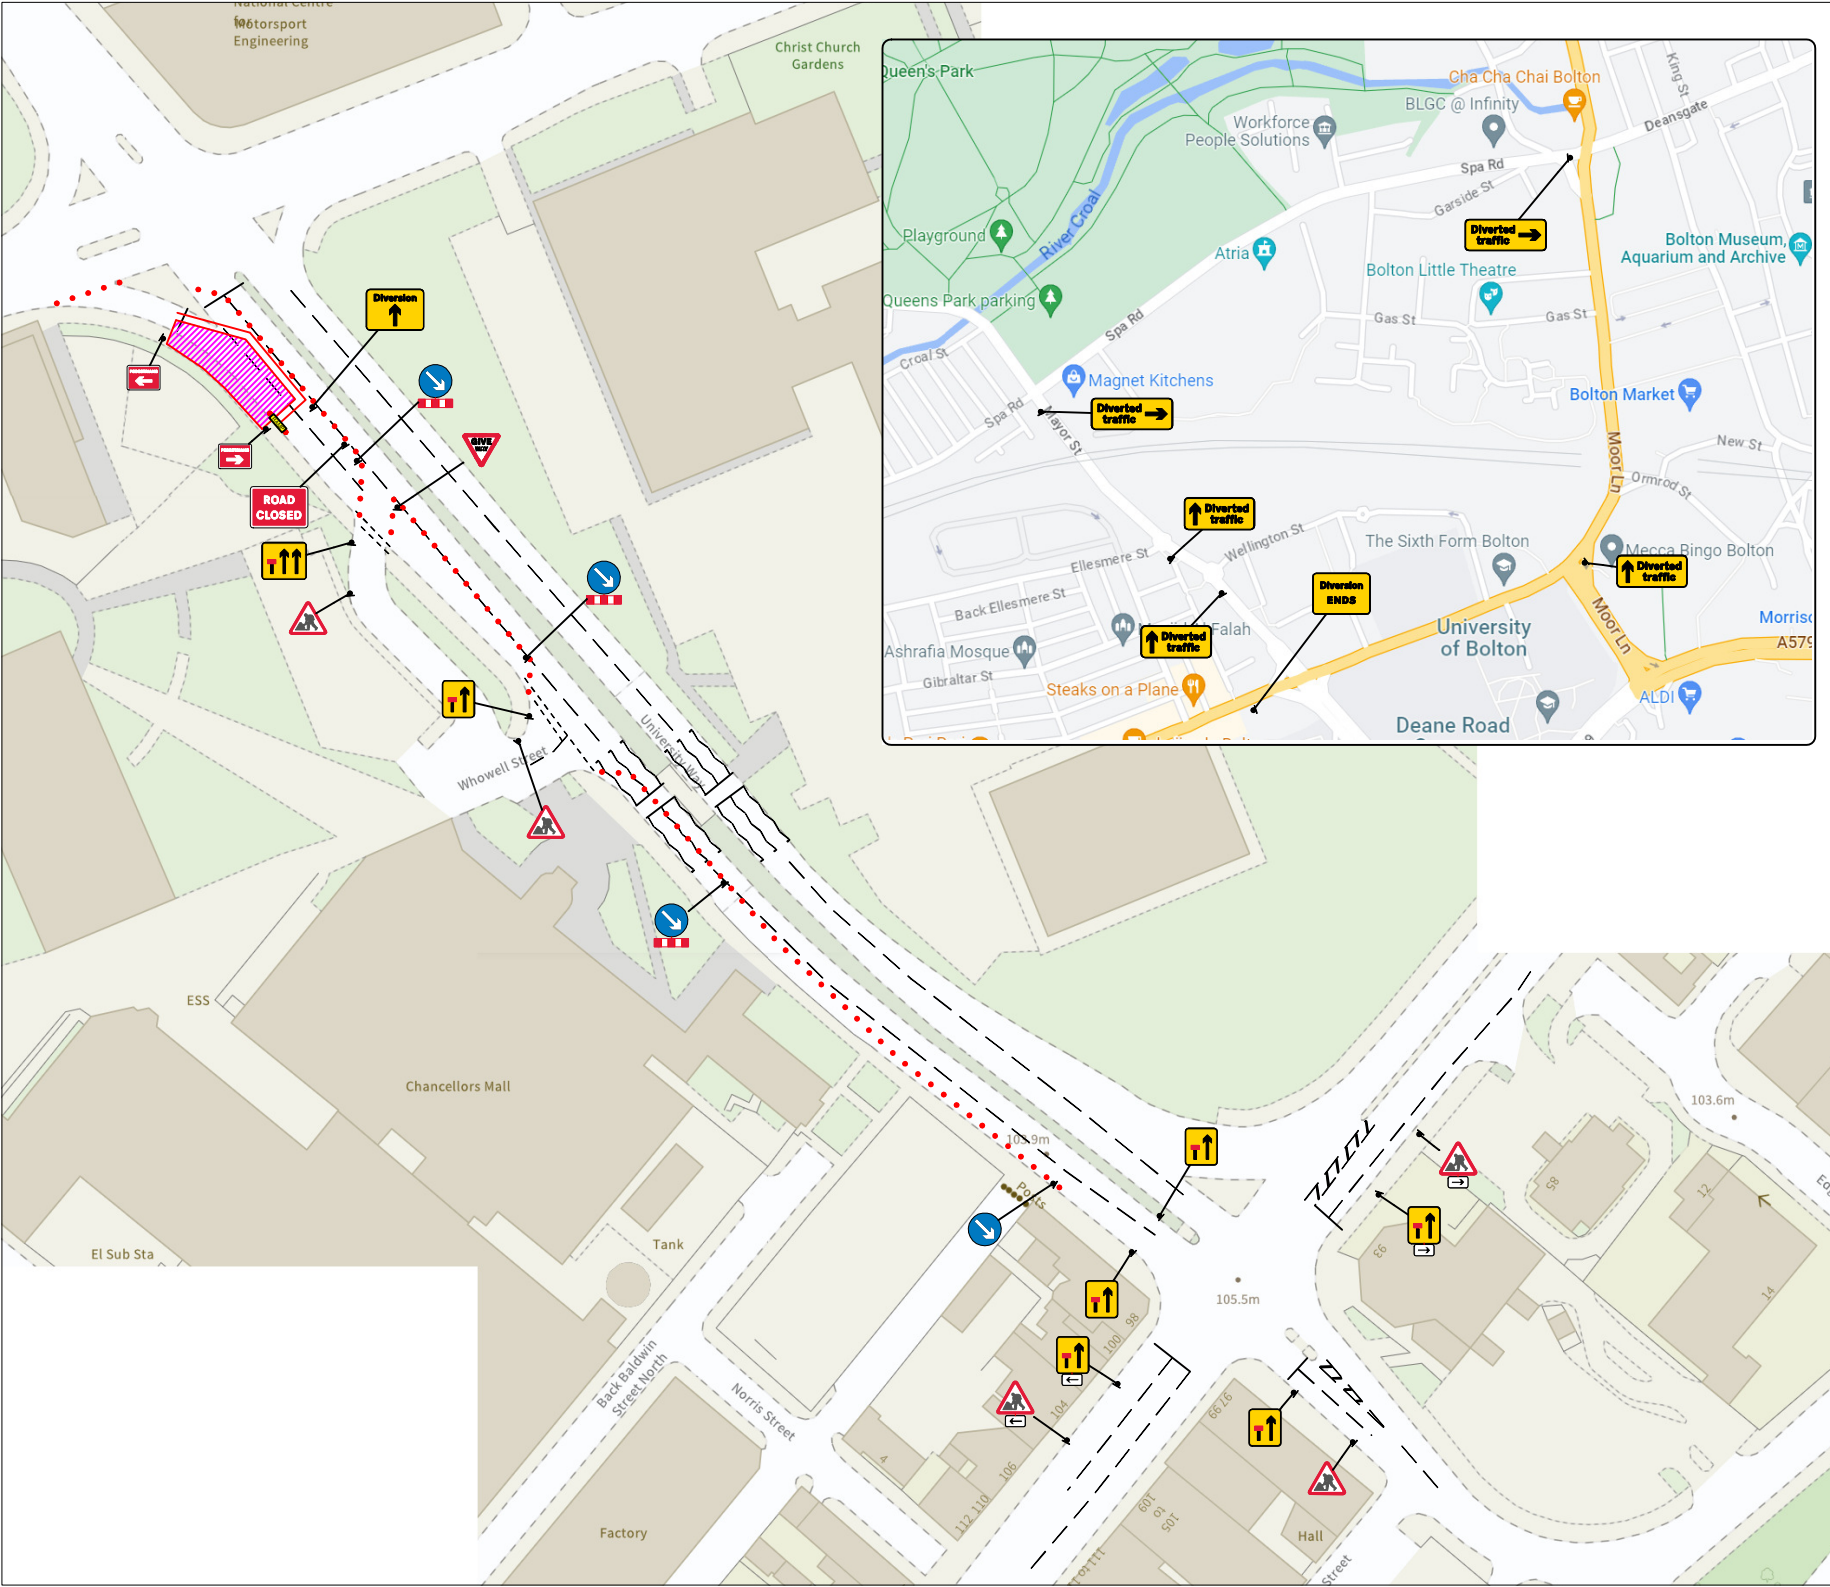

**CENTURION**  
TRAFFIC MANAGEMENT

**Measurement Key**

- Road Width = N/A
- Shuttle Lane = N/A
- Sideways Safety Zone = N/A
- Longways Safety Zone = N/A
- Footway Width = N/A
- Temporary Footway Width = N/A
- Work Area = N/A

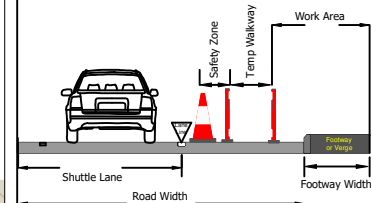

Centurion Traffic Management  
3B, Haigh Park Road  
Stourton  
Leeds  
LS10 1RT  
Tel: 0113 277 5360  
E-mail: info@centuriontraffic.com  
www.centuriontraffic.com

Date: 20/06/2023  
Scheme: BLN10177 - BL3 6HH  
Traffic Management: FULL

Scale: NTS	Drawn LC	Authorised / Approved AS
---------------	-------------	--------------------------------

Crown Copyright. All rights reserved.

**Drawing Ref: LC-CTM**

Drawings to be read in conjunction with relevant method statement and risk assessment.  
Please check for amendments before use.  
Unauthorised reproduction infringes Crown Copyright and may lead to prosecution or civil proceedings.  
All works carried out will be in accordance with the safety at street works and road works a code of practice 2013