

# ROAD CLOSURE

**Bolton  
Council**

## NOTIFICATION OF TEMPORARY ROAD CLOSURE ROAD TRAFFIC REGULATION ACT 1984

STREET

**Back Wigan Road**

DATES

**21 JAN 2025 for 3 days approx**

(end date and duration are subject to change)

REASON / WORKS

**Telecom works**

**Advertised public notice below  
Diversion plans (if available) are attached**

THE BOROUGH COUNCIL OF BOLTON  
ROAD TRAFFIC REGULATION ACT 1984 S.14  
BACK WIGAN ROAD - TEMPORARY CLOSURE

The Council intends to make an order, operative from 21 January 2025 for 3 days approx, the effect of which will be to prohibit all traffic proceeding on Back Wigan Road from Chip Hill Rd to Ryde St, to allow telecoms works to take place. The Order will end after 18 months or on completion of the works whichever first occurs.


Bolton Council. 31 December 2024.



If your waste or recycling bins are due to be emptied during road or resurfacing works, please present them at the nearest accessible point. This will ensure that your bins can be emptied on the usual collection day.

**closures online at [bolton.gov.uk/trafficorders](https://bolton.gov.uk/trafficorders)**

<b>KEY</b>	01		02		04		06		08		10		12		14		16
1A			03		05		07		09		11		13		15		17

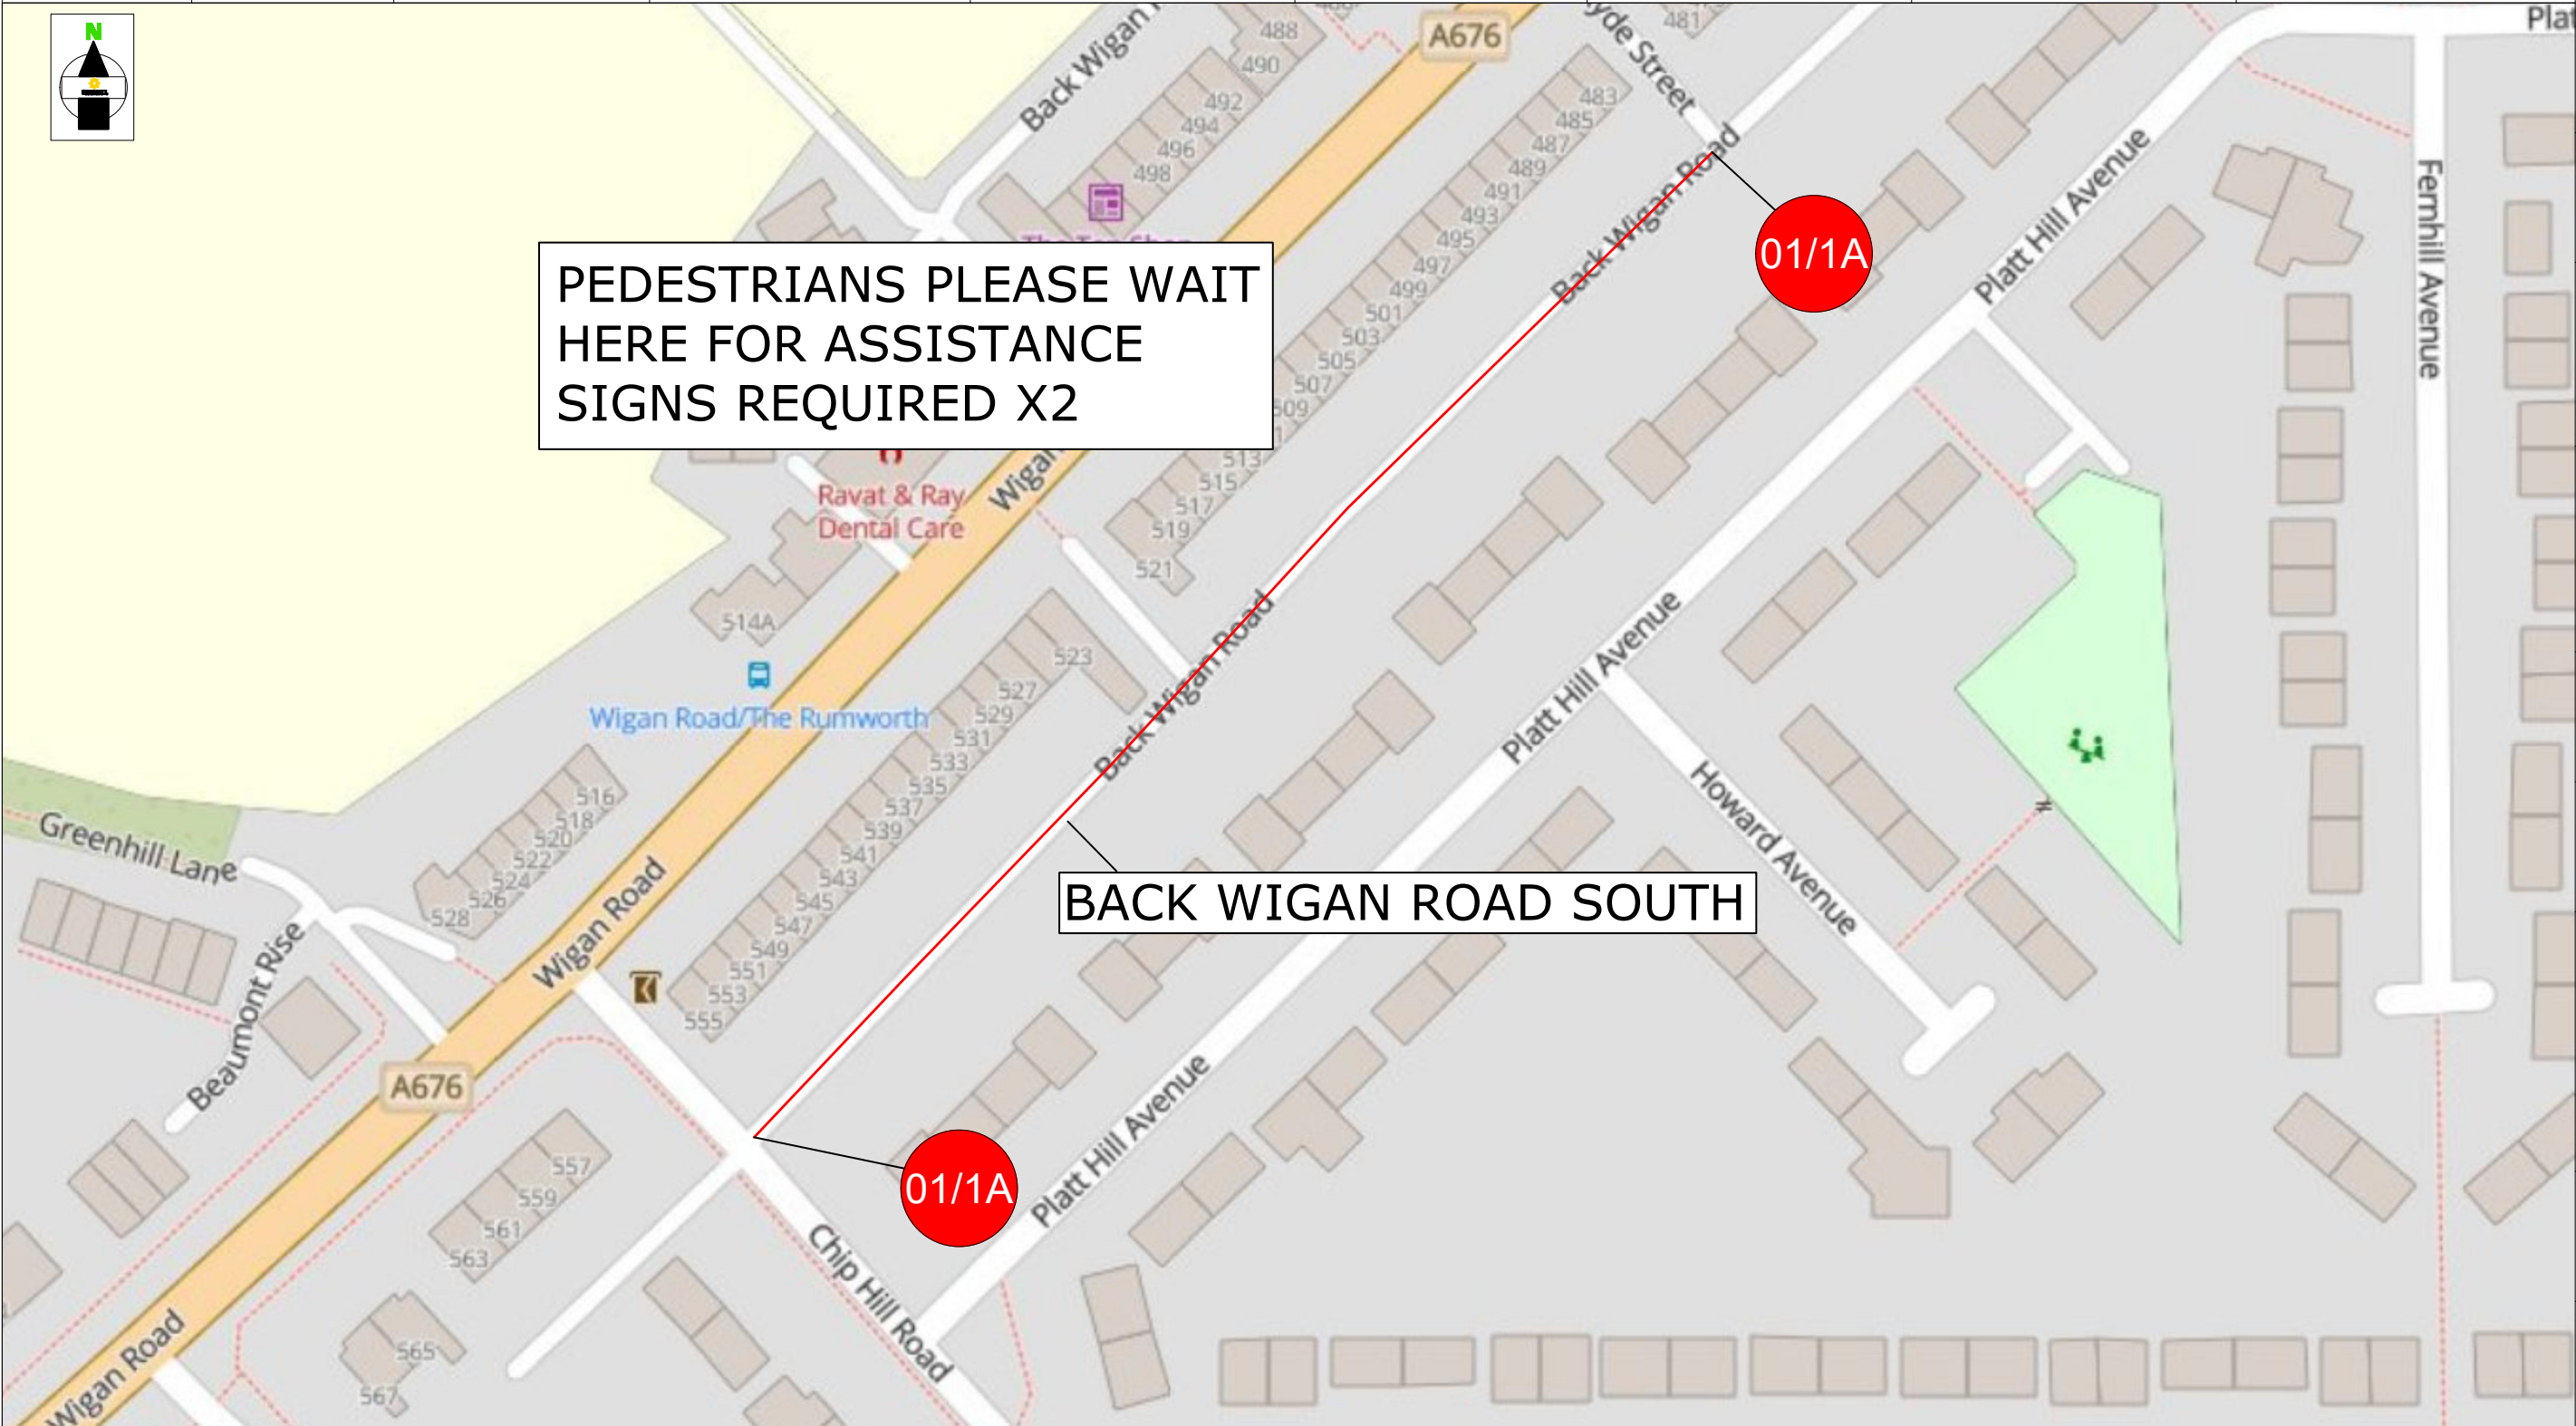

	18
	19
	20
	21
ROAD CLOSURE	
DIVERSION ROUTE	
	CLOCKWISE ROUTE
	ANTI-CLOCKWISE ROUTE
ROAD CLOSURE LENGTH	178 METRES
ROAD CLOSURE WIDTH	5 METRES

Contract No	186-S008693	Client: <b>OPENREACH</b>
Date	22/10/2024	Site Location / Drawing Title
Drawn by	CC/878	R/O 499 BACK WIGAN ROAD
Approved By	SR/186	SOUTH BOLTON
Purpose of works	TELECOM WORKS	BL3 4QJ
Version Number	01	
Amended By	xxxxxxxxx	
Amendment Date	xx/xx/xxxx	Scale
Sheet No	1 of 1	OS Licence No
		000000000000


Note

- All equipment shall be approved and shall comply with the Department Of Transport specification MCE0111. This drawing does not show the normal road works signage that will be required as per Chapter 8.
- All signs to be in accordance with TSGRD 2002 and to minimum class retroreflective.
- Minimum height of lettering to be 60mm and sign boards to be 1000mm (750mm where appropriate).

The information in this drawing may not be copied or used by third parties without written consent from Sunbelt Rentals Ltd (Traffic Management).  
 This layout is for installation by NRSWA, Lantra 12A,12B,12C,12D qualified persons.  
 All works shall be in accordance with Safety at Street Works and Road Works, A Code of Practice 2013 & Chapter 8

TO BE INSTALLED AT CLOSURE POINTS

**THIS DOCUMENT IS UNCONTROLLED WHEN PRINTED**  
 The electronic version of this document is the approved and most current. Any printed version is uncontrolled and may not be current.

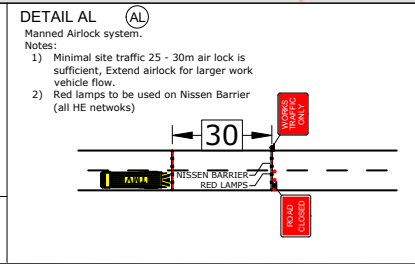

**SUNBELT RENTALS**  
 Sunbelt Rentals UK (Traffic Management)  
 Kemble Airfield Enterprise Park, Cirencester Road,  
 Kemble GL7 6BQ  
 Telephone: 0370 050 0792