

ROAD CLOSURE

**Bolton
Council**

NOTIFICATION OF TEMPORARY ROAD CLOSURE ROAD TRAFFIC REGULATION ACT 1984

STREET

Deansgate / Knowsley Street

DATES

21 JAN 2025 for 2 nights approx

(end date and duration are subject to change)

REASON / WORKS

Construction works

**Advertised public notice below
Diversion plans (if available) are attached**

THE BOROUGH COUNCIL OF BOLTON
ROAD TRAFFIC REGULATION ACT 1984 S.14
DEANSGATE & KNOWSLEY STREET - TEMPORARY CLOSURES


The Council intends to make an order, operative from 21 January 2025 between 9pm and 5am for 2 nights approx, the effect of which will be to prohibit all traffic from proceeding on Deansgate from Howell Croft North to Knowsley St and on Knowsley Street from Deansgate to Corporation St to allow construction works to take place. Alternate route will be via Marsden Rd, St Georges Road. The Order will end after 18 months or on completion of the works whichever first occurs.

Bolton Council. 31 December 2024.



If your waste or recycling bins are due to be emptied during road or resurfacing works, please present them at the nearest accessible point. This will ensure that your bins can be emptied on the usual collection day.

closures online at bolton.gov.uk/trafficorders

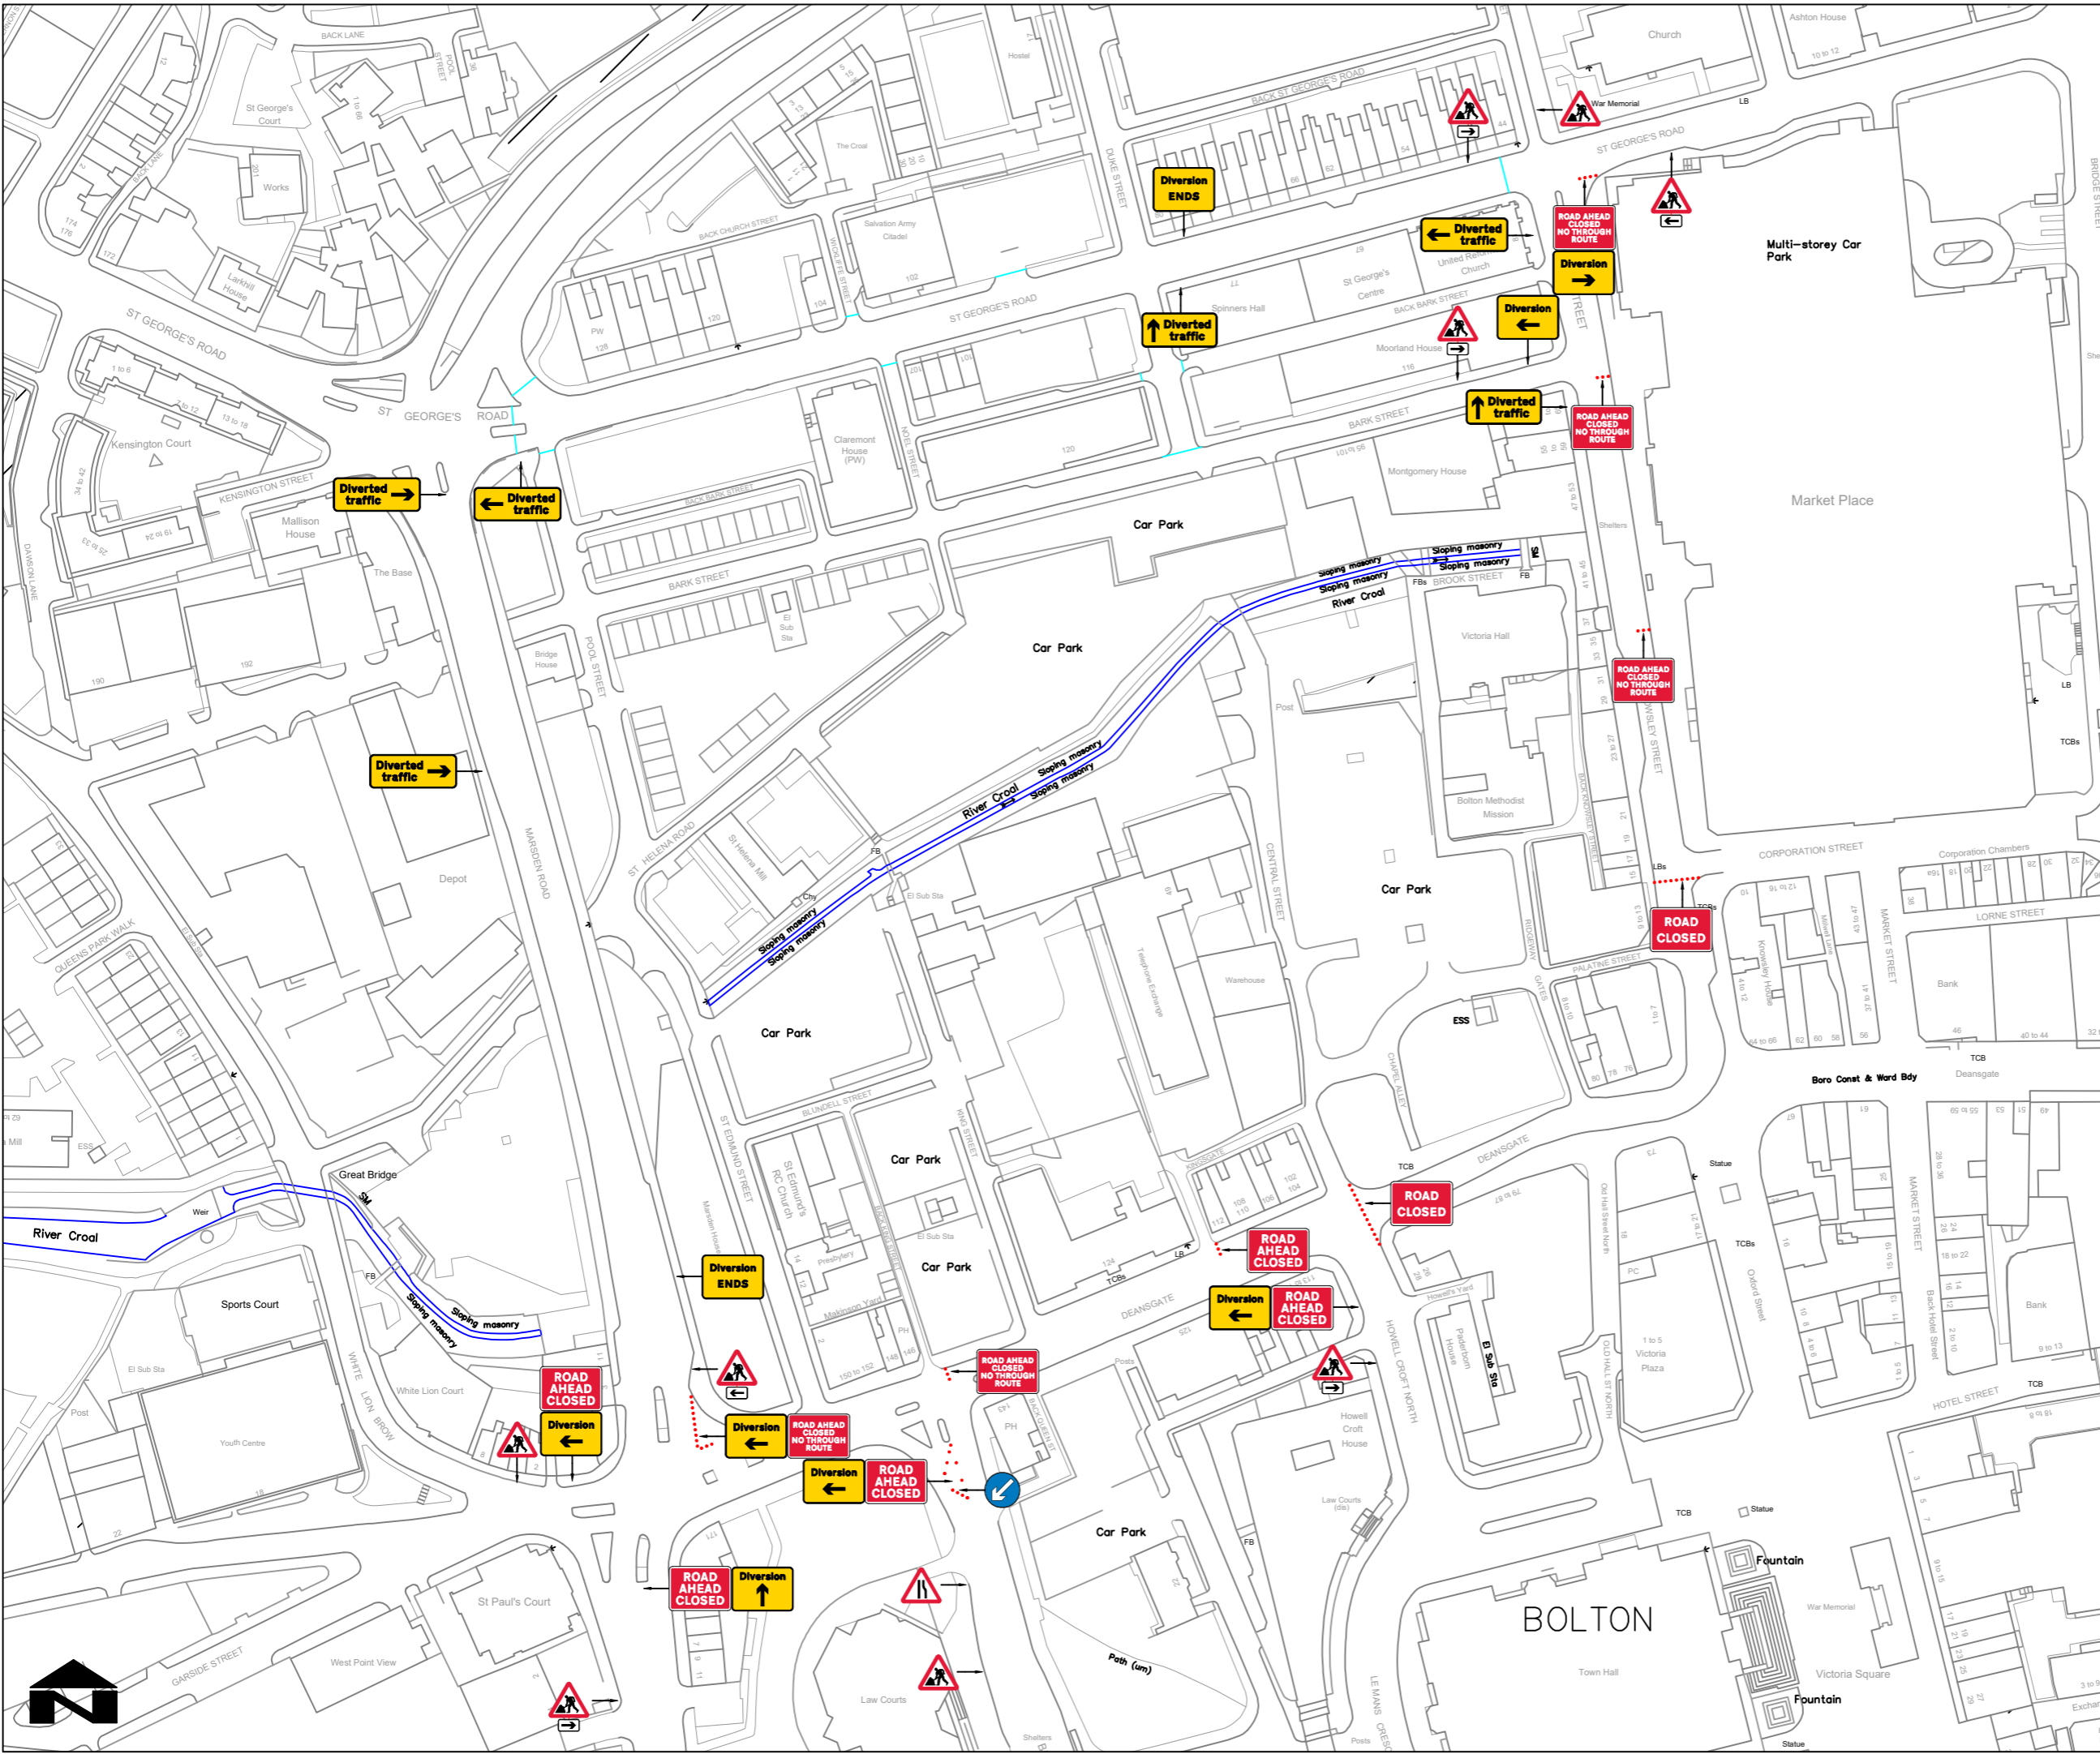

City 5 Ref: 139 Schedule 139 - Temporary Information	
City 5 Ref: 2702 Start of temporary diversion route	
City 1 Ref: 2702 Start of temporary diversion route	
City 2 Ref: 2702 End of temporary diversion route	
City 1 Ref: 2702 Start of temporary diversion route	
City 2 Ref: 2703 Direction of temporary diversion route from junction ahead	
City 2 Ref: 2703 Direction of temporary diversion route from junction ahead	
City 2 Ref: 2703 Direction of temporary diversion route from junction ahead	
City 1 Ref: 517 Road narrows on one side only ahead - right	
City 4 Ref: 573 Direction to hazard right	
City 2 Ref: 573 Direction to hazard left	
City 1 Ref: 610 Keep left	
City 9 Ref: 7001 Road works ahead	
City 5 Ref: 7010-FP-13-9 Nature of temporary hazard ahead - Road Ahead Closed	
City 2 Ref: 7010-FP-13-9 Nature of temporary hazard ahead - Road Closed	

Caddick Construction.

TITLE:
**ROAD CLOSURE
DIVERSION OF
DEANSGATE -
BOLTON**

Issue	Date	Drawn By	Checked By	Drawing No
1	09/12/24	LJ	S.W	TD11144-001

Original drawing size A3 - NTS

trafficDIRECT
keeping traffic on the move

UNIT 1 HIGH-FIELD ROAD,
HIGH-FIELD IND EST
LITTLE HULTON,
MANCHESTER,
M38 9ST

