

ROAD CLOSURE

**Bolton
Council**

NOTIFICATION OF TEMPORARY ROAD CLOSURE ROAD TRAFFIC REGULATION ACT 1984

STREET

Firwood Lane

DATES

22 JAN 2025 for 1 day approx

(end date and duration are subject to change)

REASON / WORKS

Telecom works

**Advertised public notice below
Diversion plans (if available) are attached**

THE BOROUGH COUNCIL OF BOLTON
ROAD TRAFFIC REGULATION ACT 1984 S.14
FIRWOOD LANE - TEMPORARY CLOSURE

The Council intends to make an order, operative from 22 January 2025 between 9.30am and 3.30pm approx, the effect of which will be to prohibit all traffic from proceeding on Firwood Lane from Alders Lane to No.4 Firwood Lane, to allow telecoms works to take place. The Order will end after 18 months or on completion of the works whichever first occurs.

Bolton Council. 2 January 2025.




If your waste or recycling bins are due to be emptied during road or resurfacing works, please present them at the nearest accessible point. This will ensure that your bins can be emptied on the usual collection day.

closures online at bolton.gov.uk/trafficorders

Key

01A ADVANCED WARNING ACCESS TO ROAD AHEAD CLOSED ON ____ TO ____ FOR ____ DAY(S) FROM ____ TO ____	01 ROAD CLOSED P7105 750mm	02 Diverion ENDS	04 Diverted traffic →	06 Diverted traffic ↑	08 Diversion ←	10 ROAD AHEAD CLOSED	12 Diverted traffic ↻	14 Diverted traffic ↻	15 [Blank sign]
		03 Diverion ENDS	05 Diverted traffic ←	07 Diversion →	09 Diversion ↑	11 Diverted traffic ↻	13 Diverted traffic ↻		

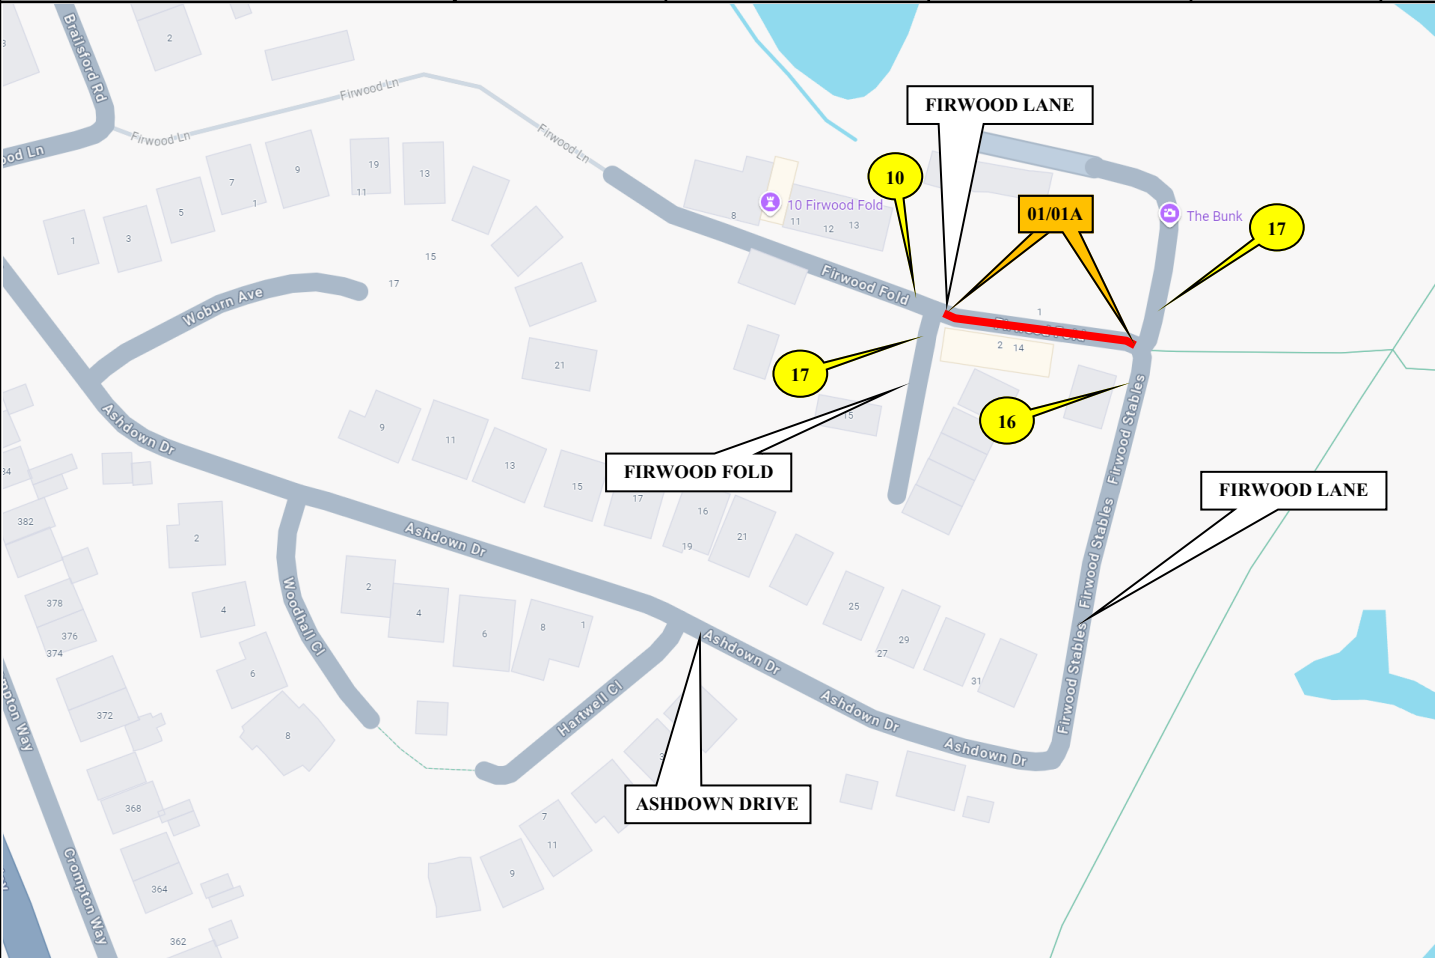

16	ROAD AHEAD CLOSED	←
17	ROAD AHEAD CLOSED	→
	Diverted traffic	→
18		
	Diverted traffic	←
19		
	CYCLISTS AND PEDESTRIANS WAIT HERE TO BE ESCORTED	
20	Barriers, cones and flashing lamps required each end of road closure	

SUNBELT RENTALS

Sunbelt Rentals UK (Traffic Management)
Kemble Airfield Enterprise Park
Cirencester Road
Kemble
GL7 6BQ
☎ 03700 500 792
📠 0845 004 7105

Note

- All equipment shall be approved and shall comply with the Department Of Transport specification MCE0111. This drawing does not show the normal road works signage that will be required as per Chapter 8.
- All signs to be in accordance with TSRGD 2016 and to minimum class retroreflective.
- Minimum height of lettering to be 60mm and sign boards to be 1000mm (750mm where appropriate).

This drawing is protected by copyright and the information contained therein is confidential.
This drawing may not be copied and the information therein may not be used, or disclosed to a third party, wholly or in part with the written permission of Sunbelt Rentals UK (Traffic Management).

CROWN COPYRIGHT DATA REPRODUCED BY PERMISSION OF THE CONTROLLER OF HMSO

CLIENT DETAILS OPENREACH		REP/DEPOT SR/186	DRAWN BY GM/213	ADDRESS OUTSIDE 3 FIRWOOD FOLD BOLTON BL2 3AG
DATE 28/10/2024	SHEET No 1 OF 1	VERSION NUMBER 001		
AMENDED DATE XX/XX/XXXX	AMENDED BY XXX/XXX	SCALE NOT TO SCALE		
This layout is for installation by NRSWA, Lantra 12A,12B,12D qualified persons.				BUS ROUTE AFFECTED

	ROAD CLOSURE		CLOCKWISE DIVERSION
	DIVERSION		ANTI-CLOCKWISE DIVERSION
			ROAD CLOSURE SIGN
ROAD CLOSURE LENGTH (APPROX)		30 M	
ROAD CLOSURE WIDTH (APPROX)		4 M	
Contract Number 186-S008713			