

PUBLIC NOTICE

DEPARTMENT FOR TRANSPORT

TOWN AND COUNTRY PLANNING ACT 1990

The Secretary of State hereby gives notice of the proposal to make an Order under section 247 of the above Act to authorise the stopping up of an eastern part width of Mill Street at Bolton, in the Metropolitan Borough of Bolton.

If the Order is made, the stopping up will be authorised only in order to enable development as permitted by Bolton Metropolitan Borough Council, under reference 15146/22.

Copies of the draft Order and relevant plan will be available for inspection during normal opening hours at Market St/Farnworth Library, Market Street, Bolton, BL4 7AJ in the 28 days commencing on 31 December 2024, and may be obtained, free of charge, from the Secretary of State (quoting NATTRAN/NW/S247/5918) at the address stated below.

Any person may object to the making of the proposed order by stating their reasons in writing to the Secretary of State at nationalcasework@dft.gov.uk or National Transport Casework Team, Tyneside House, Skinnerburn Road, Newcastle upon Tyne NE4 7AR, quoting the above reference. Objections should be received by midnight on **28 January 2025**. You are advised that your personal data and correspondence will be passed to the applicant/agent to enable your objection to be considered. If you do not wish your personal data to be forwarded, please state your reasons when submitting your objection.



N Crass, Casework Manager

TOWN AND COUNTRY PLANNING ACT 1990

THE STOPPING UP OF HIGHWAY (NORTH WEST) (NO.) ORDER 202

The Secretary of State makes this Order in exercise of powers under section 247 of the Town and Country Planning Act 1990 ("the Act").

1. The Secretary of State authorises the stopping up of the highway described in the Schedule to this Order and shown on the plan numbered NATTRAN/NW/S247/5918, to enable development to be carried out in accordance with the planning permission granted by Bolton Metropolitan Borough Council under reference 15146/22.
2. Where immediately before the date of this Order there is any apparatus of statutory undertakers under, in, on, over, along or across any highway authorised to be stopped up pursuant to this Order then, subject to section 261(4) of the Act, those undertakers shall have the same rights as respects that apparatus after that highway is stopped up as they had immediately beforehand.
3. This Order shall come into force on the 202 .

Signed by authority of
the Secretary of State

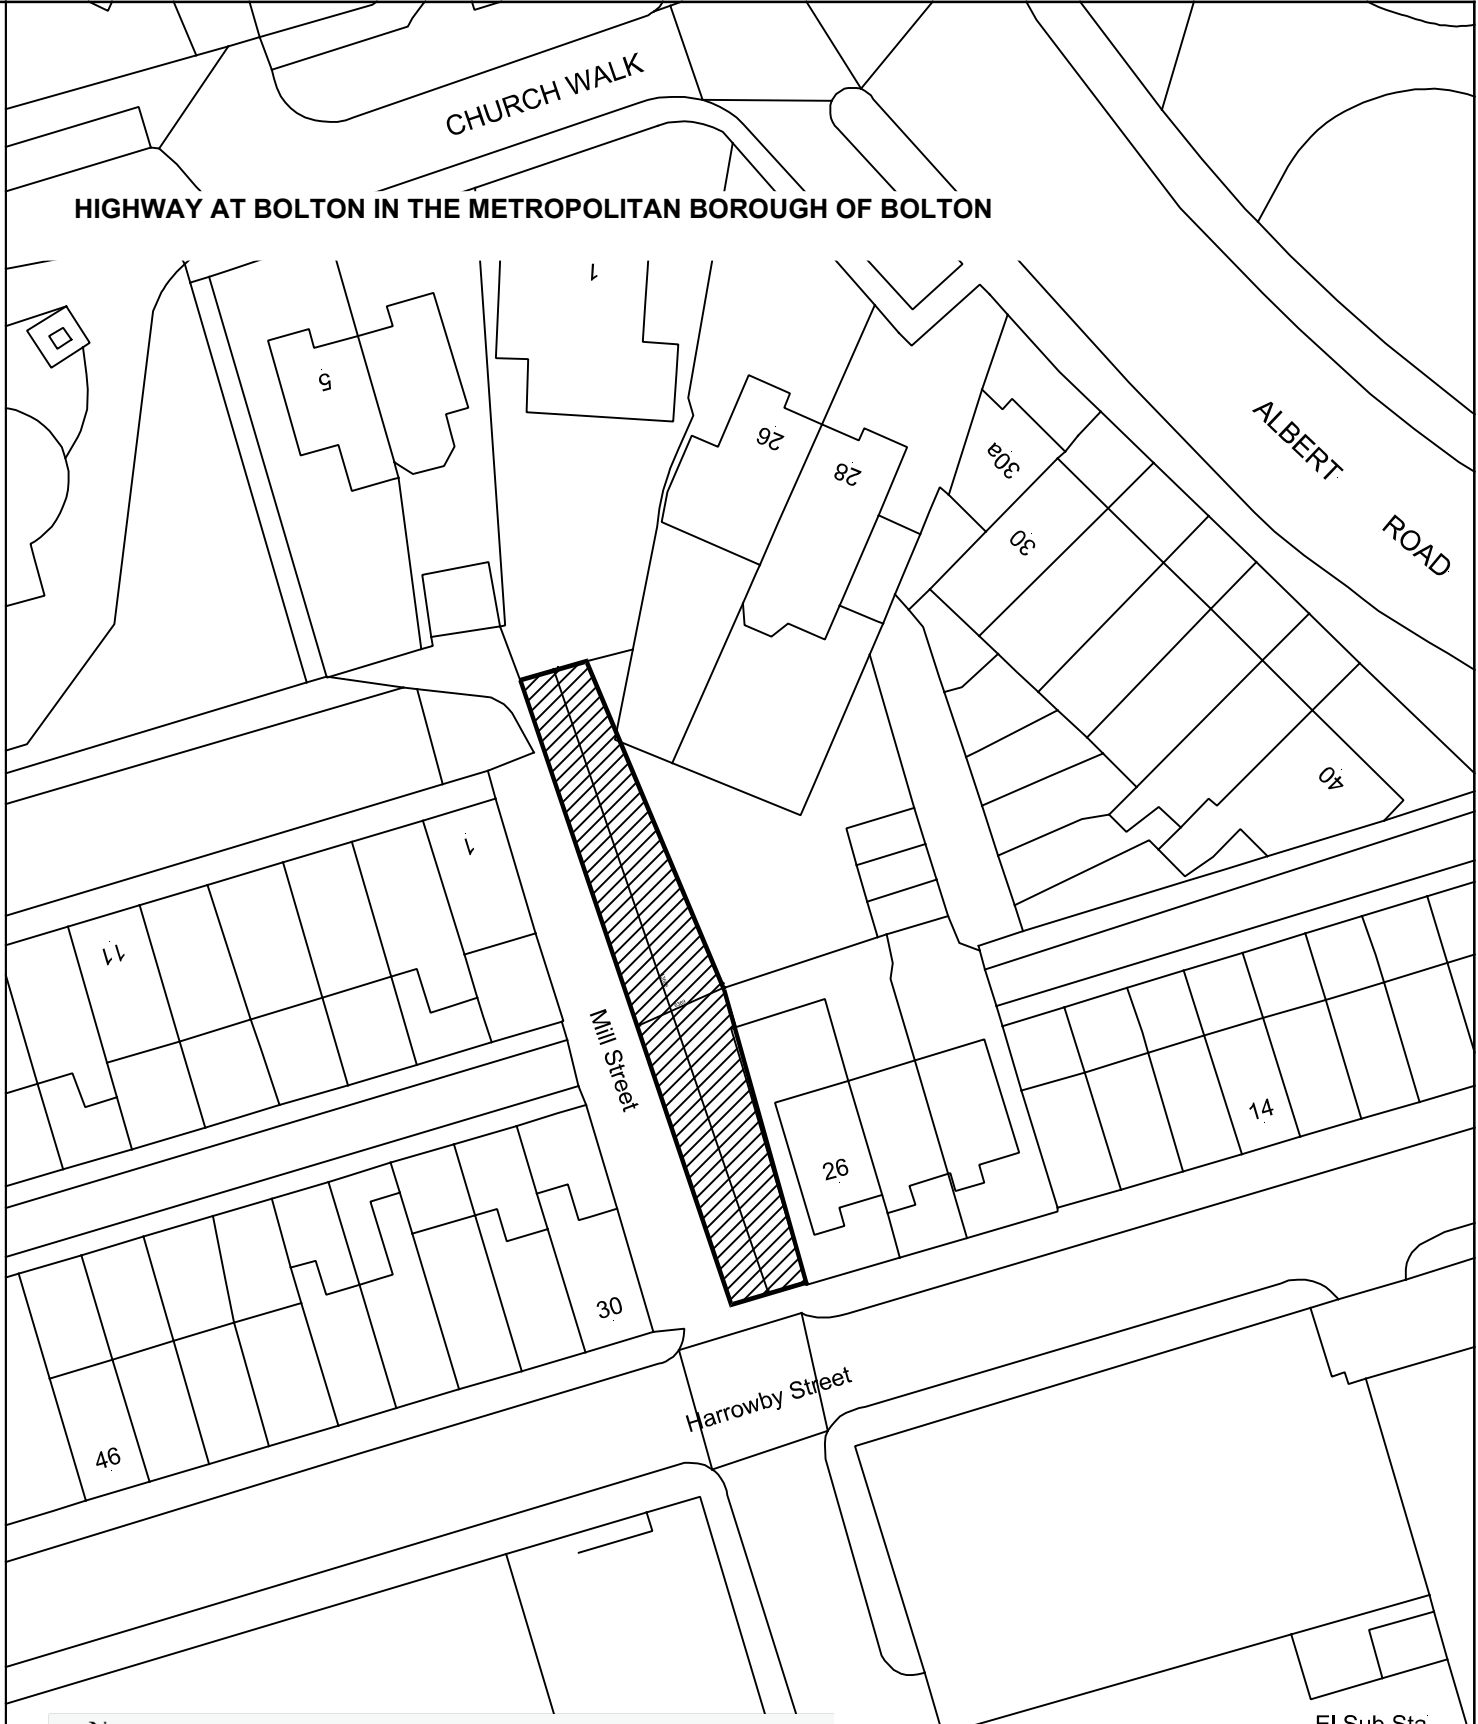
TIM BRIMELOW
An Official in the
National Transport Casework Team
Department for Transport



THE SCHEDULE

Description of highway to be stopped up

The highway to be stopped up is at Bolton in the Metropolitan Borough of Bolton, shown on the plan as an eastern part width of Mill Street. It commences 3.5 metres south west of the south western corner of 26 Harrowby Street and extends in a north westerly direction for a distance of 43.5 metres and has a maximum width of 6.5 metres.

HIGHWAY AT BOLTON IN THE METROPOLITAN BOROUGH OF BOLTON



			
Key	Scale 1:500 @ A4	National Transport Casework Team	Signed by Authority of the Secretary of State
Highway to be stopped up		Department for Transport	on.....
		Plan No: NATTRAN/NW/S247/5918	Signature.....
			TIM BRIMELOW An Official in the National Transport Casework Team Department for Transport