

ROAD CLOSURE

**Bolton
Council**

NOTIFICATION OF TEMPORARY ROAD CLOSURE ROAD TRAFFIC REGULATION ACT 1984

STREET

St Peters Way **A666**

DATES

Various overnights from 08 MAR 2025

(end date and duration are subject to change)

REASON / WORKS

Scheduled maintenance

**Advertised public notice below
Diversion plans (if available) are attached**

THE BOROUGH COUNCIL OF BOLTON
ROAD TRAFFIC REGULATION ACT 1984 S.14


The Council intends to make an order, operative from 8 March 2025, the effect of which will be to prohibit all traffic from proceeding on St Peters Way (A666), both carriageways, between the M61 and Topp Way, including all entry and exit slip roads, to allow overnight routine maintenance works scheduled on the following dates (see on-site signs for confirmation):

8-9 MAR 2025
12-13 APR 2025
31 MAY - 1 JUN 2025
12-13 JUL 2025
6-7 SEP 2025
18-19 OCT 2025
7-8 MAR 2026

Alternative route will be via Farnworth & Manchester Rd. The Order will end after 18 months or on completion of all works whichever first occurs.


Bolton Council. 14 Feb 2025.

closures online at bolton.gov.uk/trafficorders

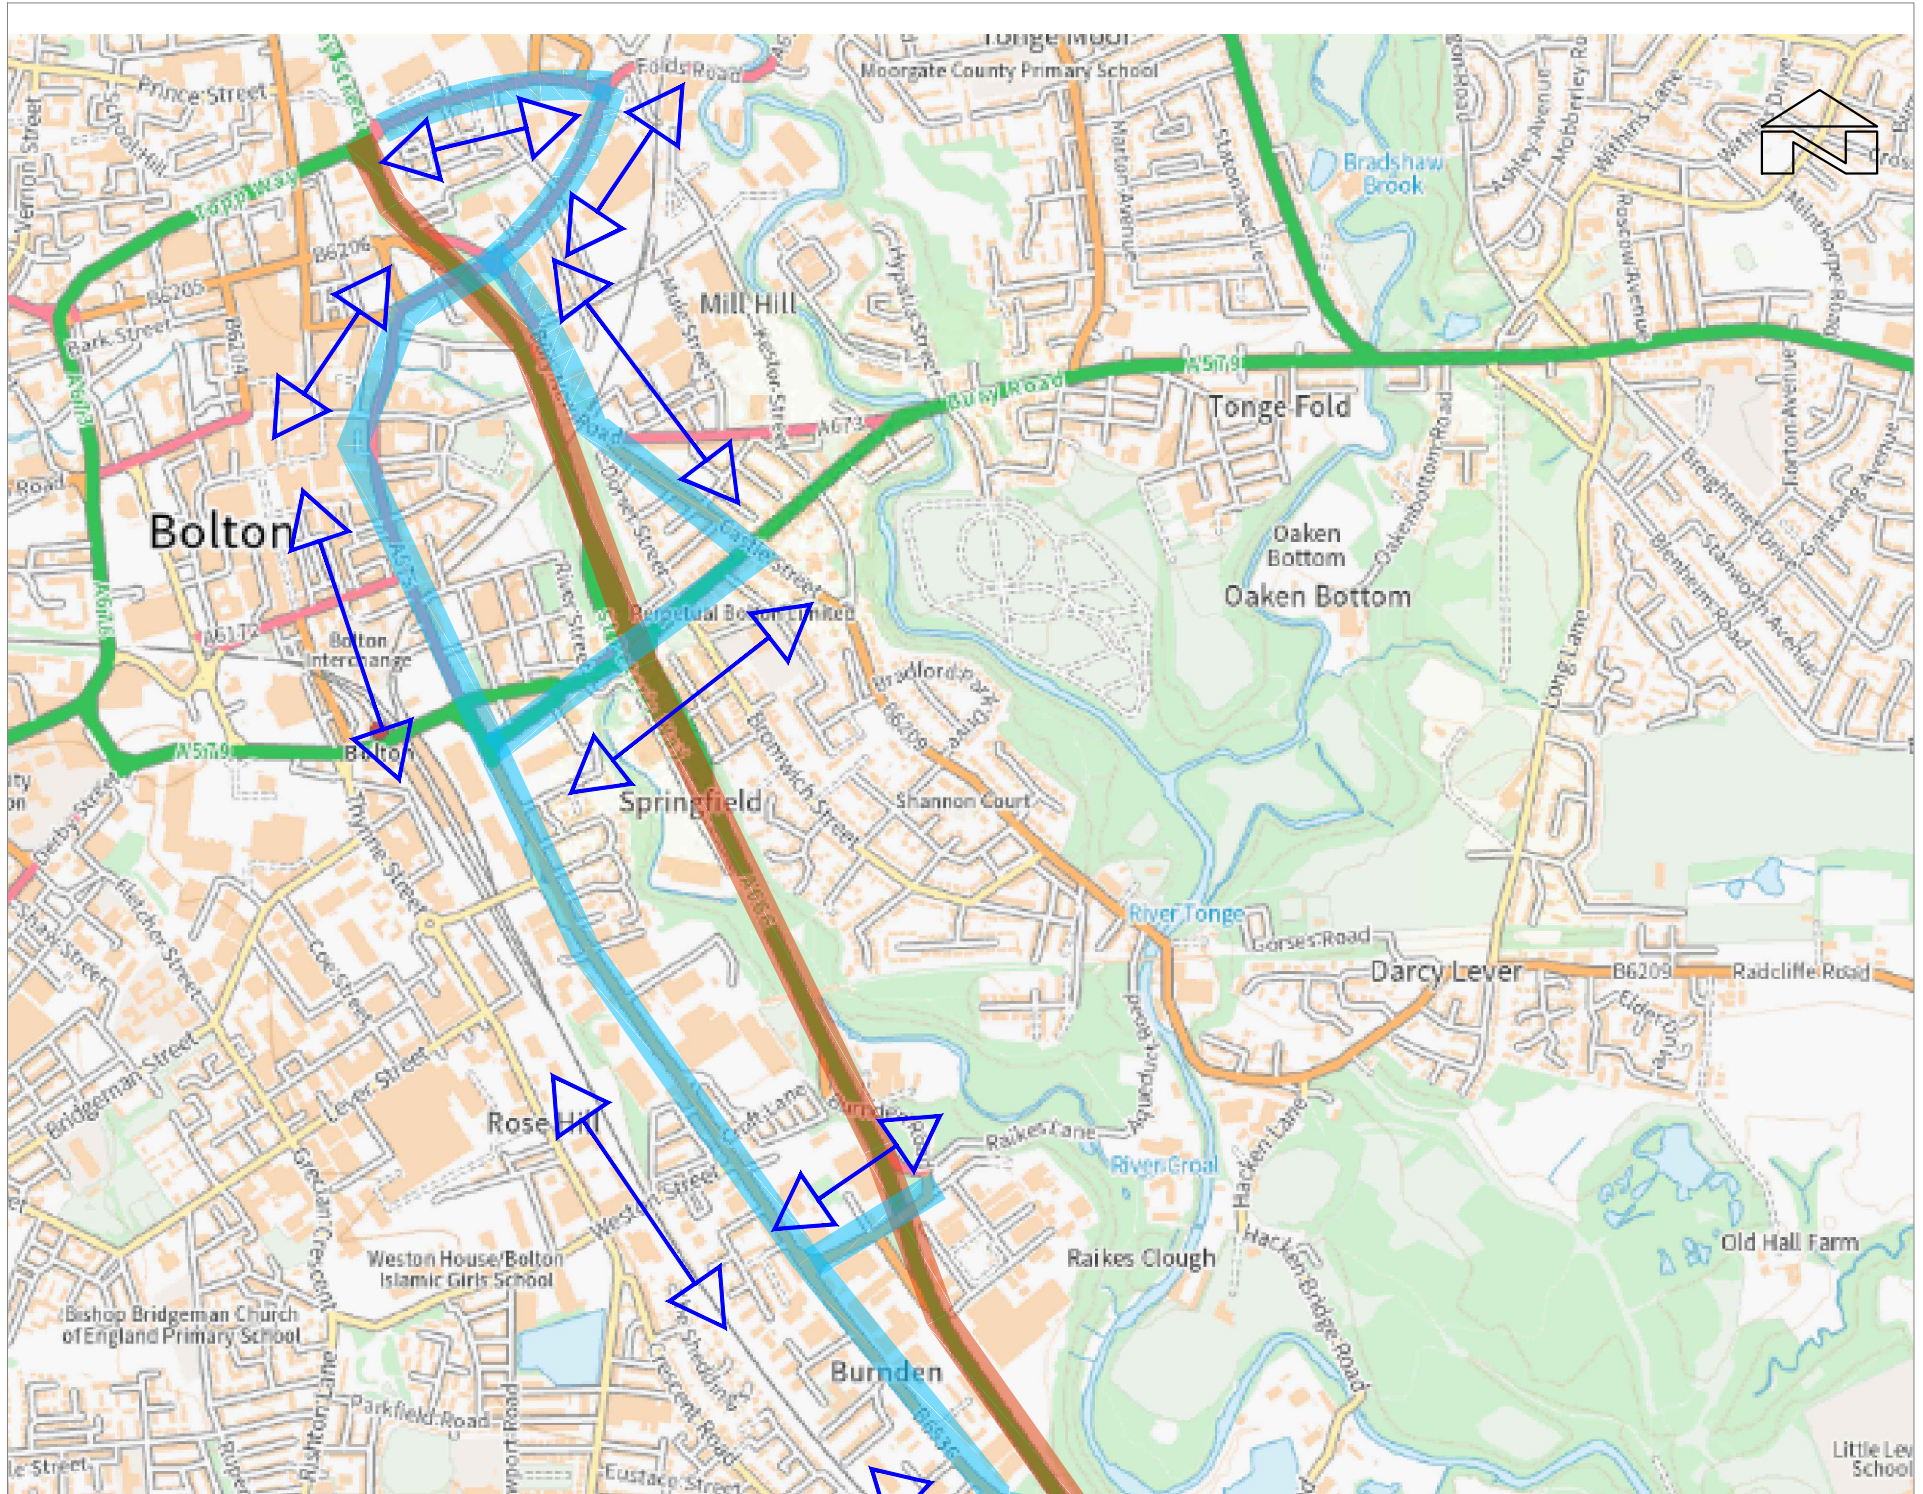

KEY

- Road Closure
- Alternative Route

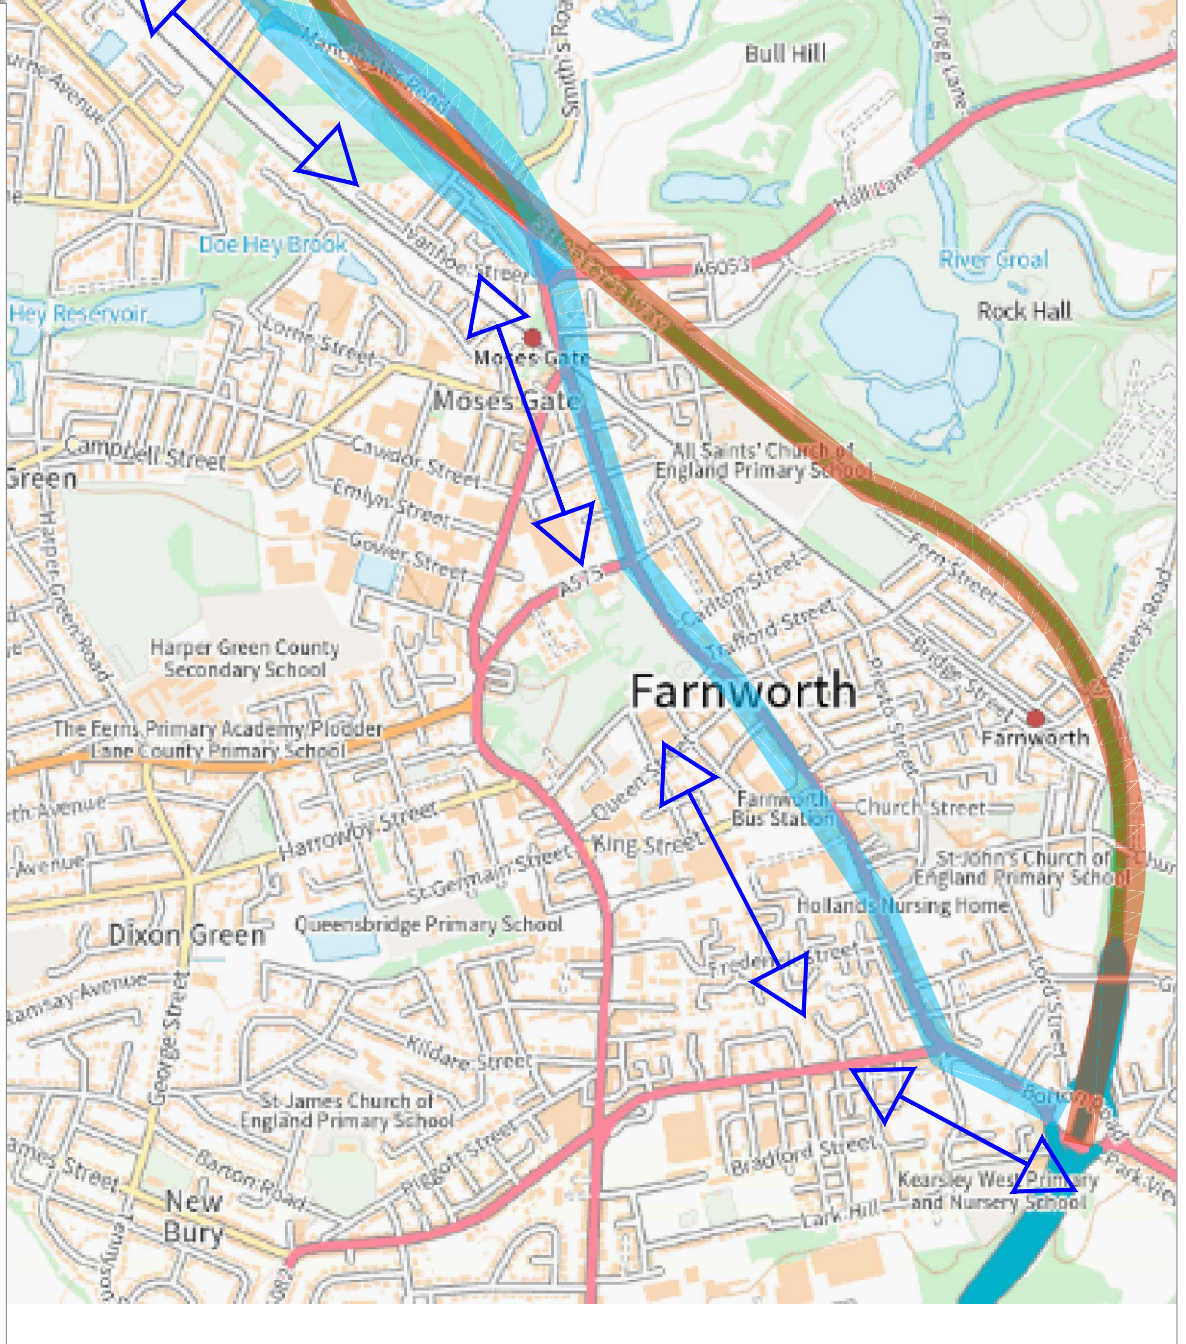

Rev.	Amendments	By	Date	Chkd.

Bolton Council HIGHWAYS AND ENGINEERING DIVISION
'KEEPING PEOPLE MOVING SAFELY'
 DIRECTORATE OF PLACE
 Director: Jon Dyson

ST PETER'S WAY ROAD CLOSURE DIVERSION PLAN

Status	
Date FEB 2025	Drawn-by IA
Scale	Checked by JF
Drawing Size A3	Independent check
Drawing No. SPW RCDP	Revision 1.0