

## **WIMBERRY HILL/GREAT BANK ROAD/BARRS FOLD ROAD**

THE BOROUGH COUNCIL OF BOLTON  
ROAD TRAFFIC REGULATION ACT 1984 S.14  
WIMBERRY HILL/GREAT BANK ROAD/BARRS FOLD ROAD - TEMPORARY NO  
WAITING RESTRICTIONS

The Council intends to make an order, operative from 4 March 2025 for 18 months approx, the effect of which will be to implement no waiting restrictions on the sides and lengths of road listed below.

### **No Waiting At Any Time**

Wimberry Hill Road -East side

From its intersection with the extended southerly kerbline of Chorley Road to its junction with Great Bank Road

### **No Waiting 10.00pm-6.00am**

Great Bank Road – North Side

from a point 85 metres west of its intersection with the extended western kerbline of Great Bank Road to a point 15 metres west of its intersection with the extended western kerbline of Great Bank Road

Great Bank Road – East Side

From a point 268 metres north of its intersection with the extended northerly kerbline of Long Lane to a point 326 metres north of its intersection with the extended northerly kerbline of Long Lane

From a point 38 metres north of its intersection with the extended northerly kerbline of Long Lane to a point 78 metres north of its intersection with the extended northerly kerbline of Long Lane


Barrs Fold Road – West Side

From a point 40 metres south of its intersection with the extended southerly kerbline of Great Bank Road to a point 50 metres south of its intersection with the extended southerly kerbline of Barrs Fold Close.

The Order will end after 18 months or on completion of the works whichever first occurs.

Bolton Council. 11 February 2025.

**[bolton.gov.uk/trafficorders](http://bolton.gov.uk/trafficorders)**

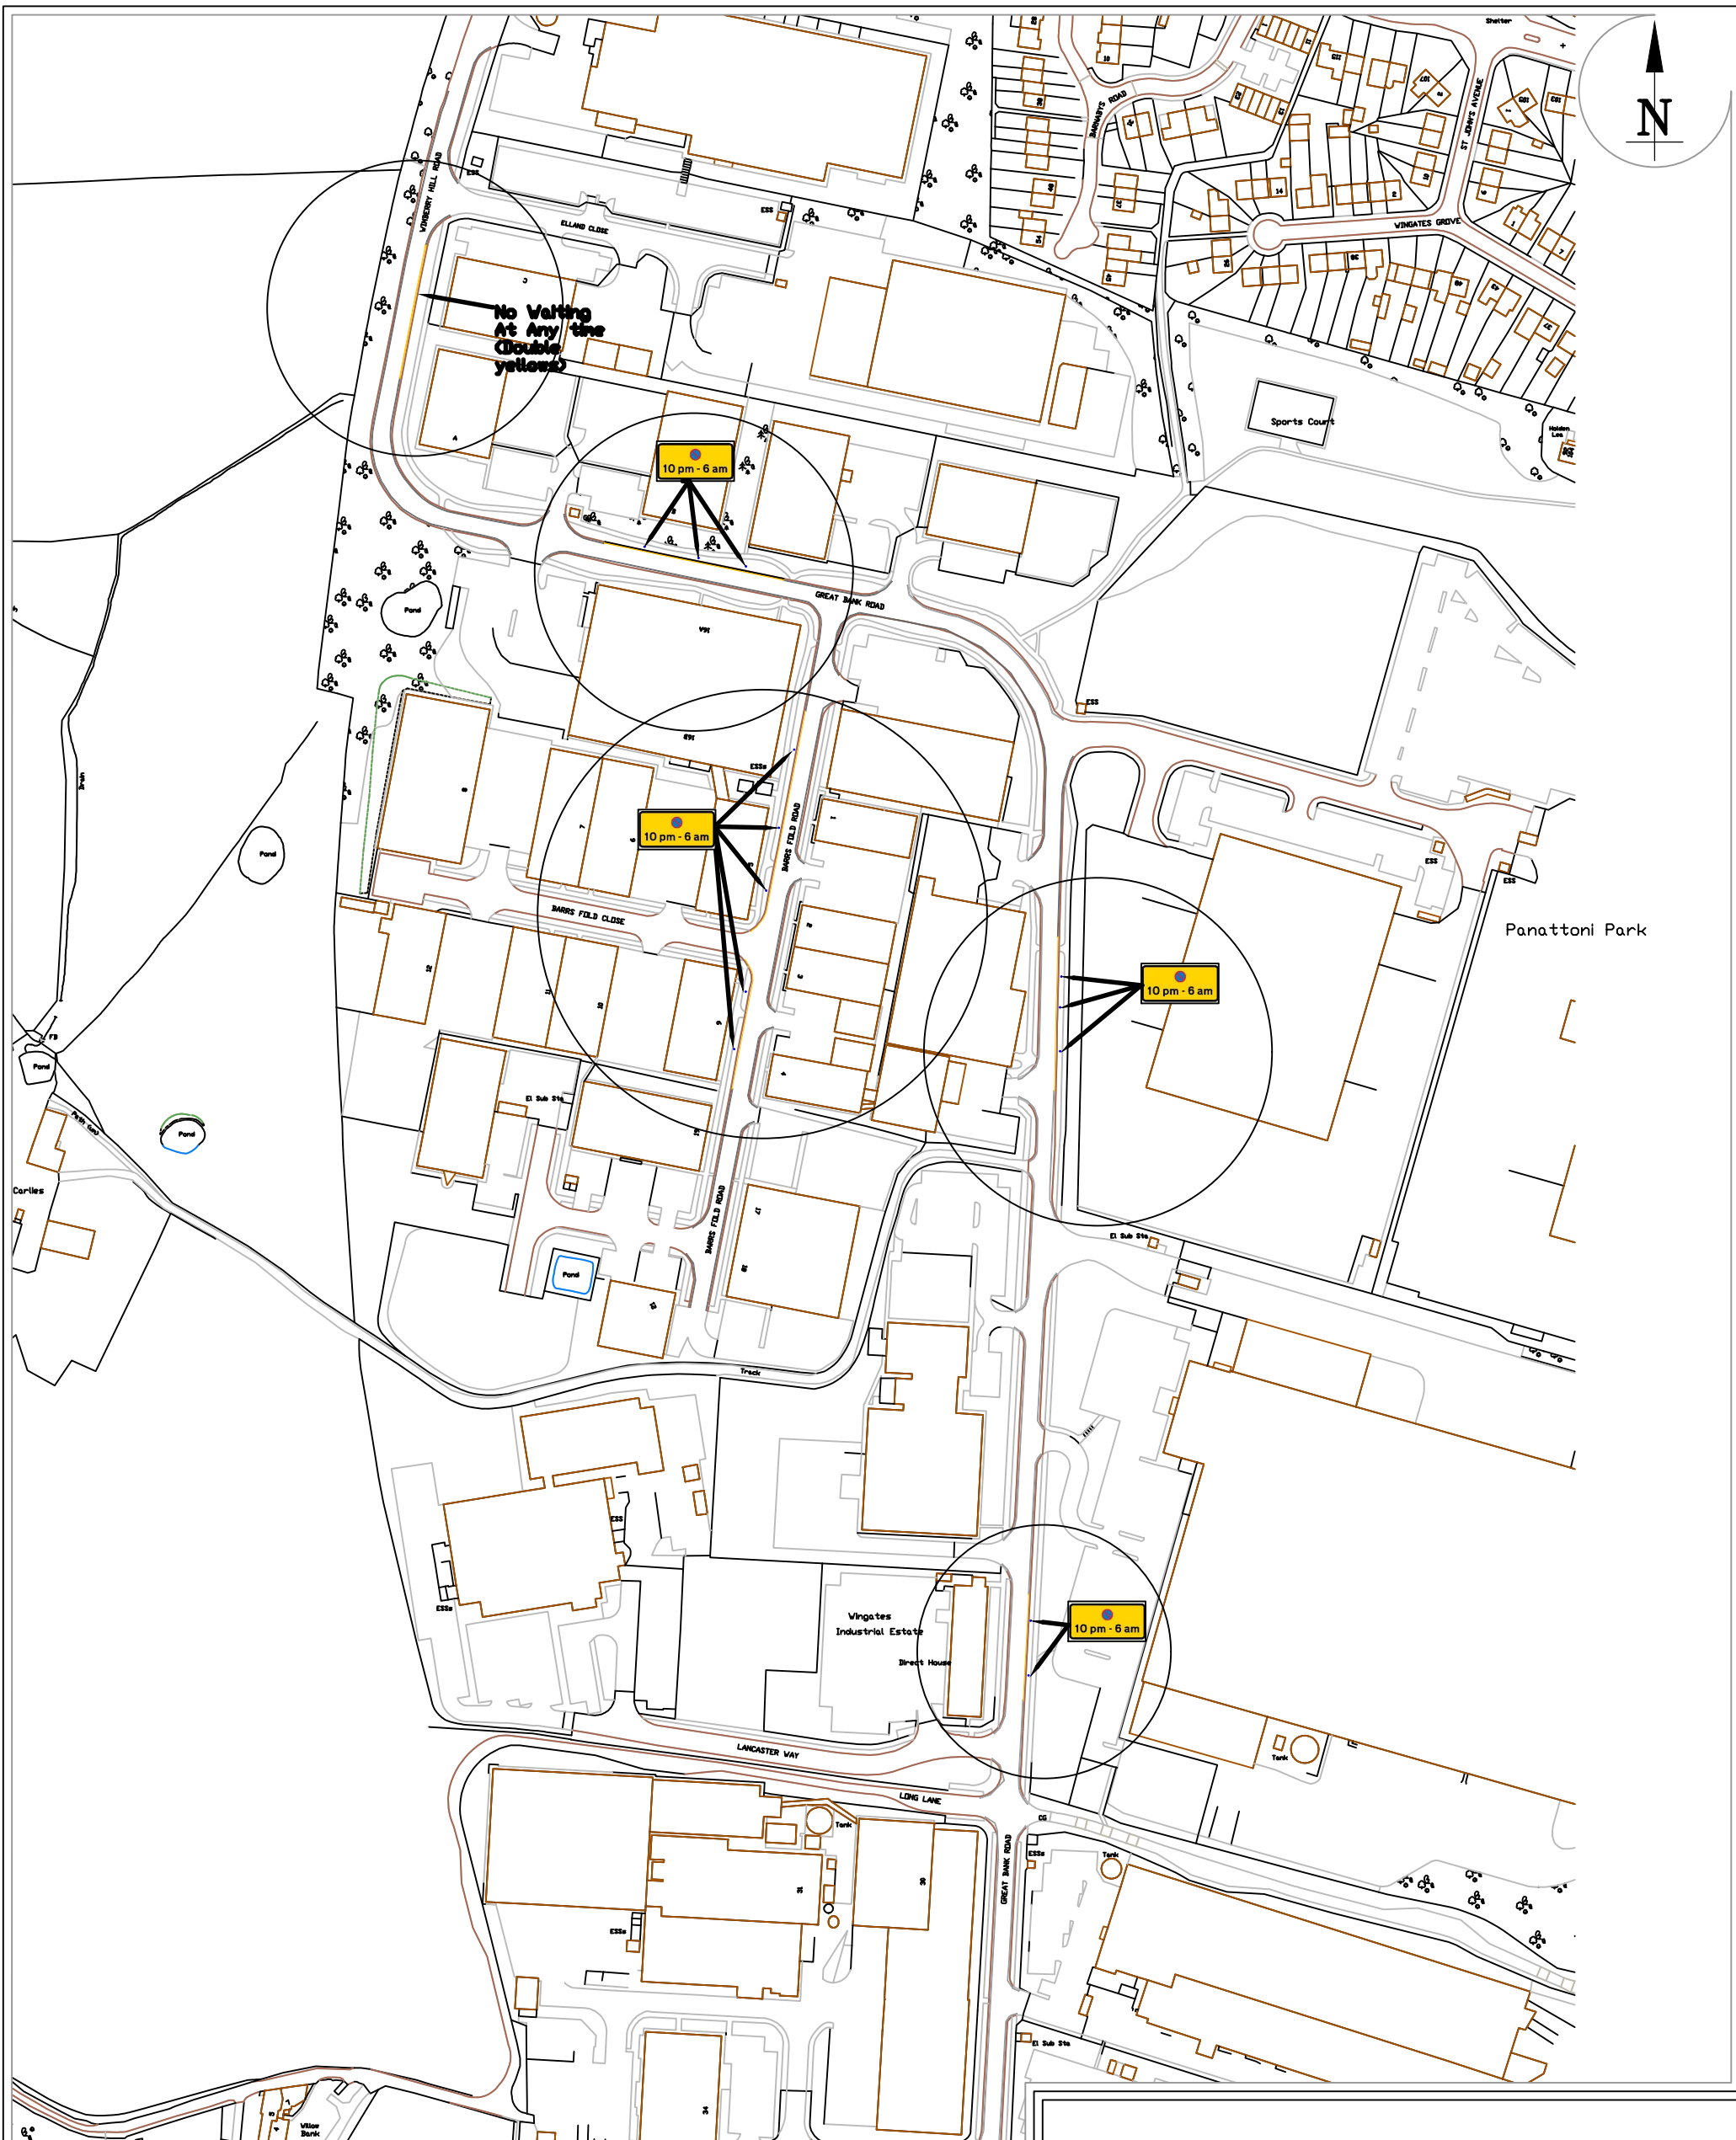


<p>Wimberry Hill/Great Bank Road/Barrs Fold Road          No Waiting At Any Time &amp; No Waiting 10pm-6am          TRO 303988</p>			
Scale			
NTS			
Date	21/01/2025	DWG No	
Drawn-by	JJ	Checked by	--
Status	TRO 303988	Sheet Size	A3
		Approved by	
		Revision	--

Rev.	Amendments	By	Date	Chkd.
	<p><b>'KEEPING PEOPLE MOVING SAFELY'</b> HIGHWAYS AND            ENGINEERING            DIVISION</p> <p>DESIGNED AND PRODUCED BY THE HIGHWAYS AND ENGINEERING DIVISION OF THE            OF BOLTON COUNCIL ©</p> <p>THIS MAP IS BASED ON ORDNANCE SURVEY MATERIAL WITH THE PERMISSION OF ORDNANCE SURVEY            ON BEHALF OF HER MAJESTY'S STATIONERY OFFICE. © CROWN COPYRIGHT. UNAUTHORIZED            REPRODUCTION INFRINGES CROWN COPYRIGHT AND MAY LEAD TO PROSECUTION OR CIVIL PROCEEDINGS.            100019389/(2021)</p>			



Filename: Drawing1.dwg

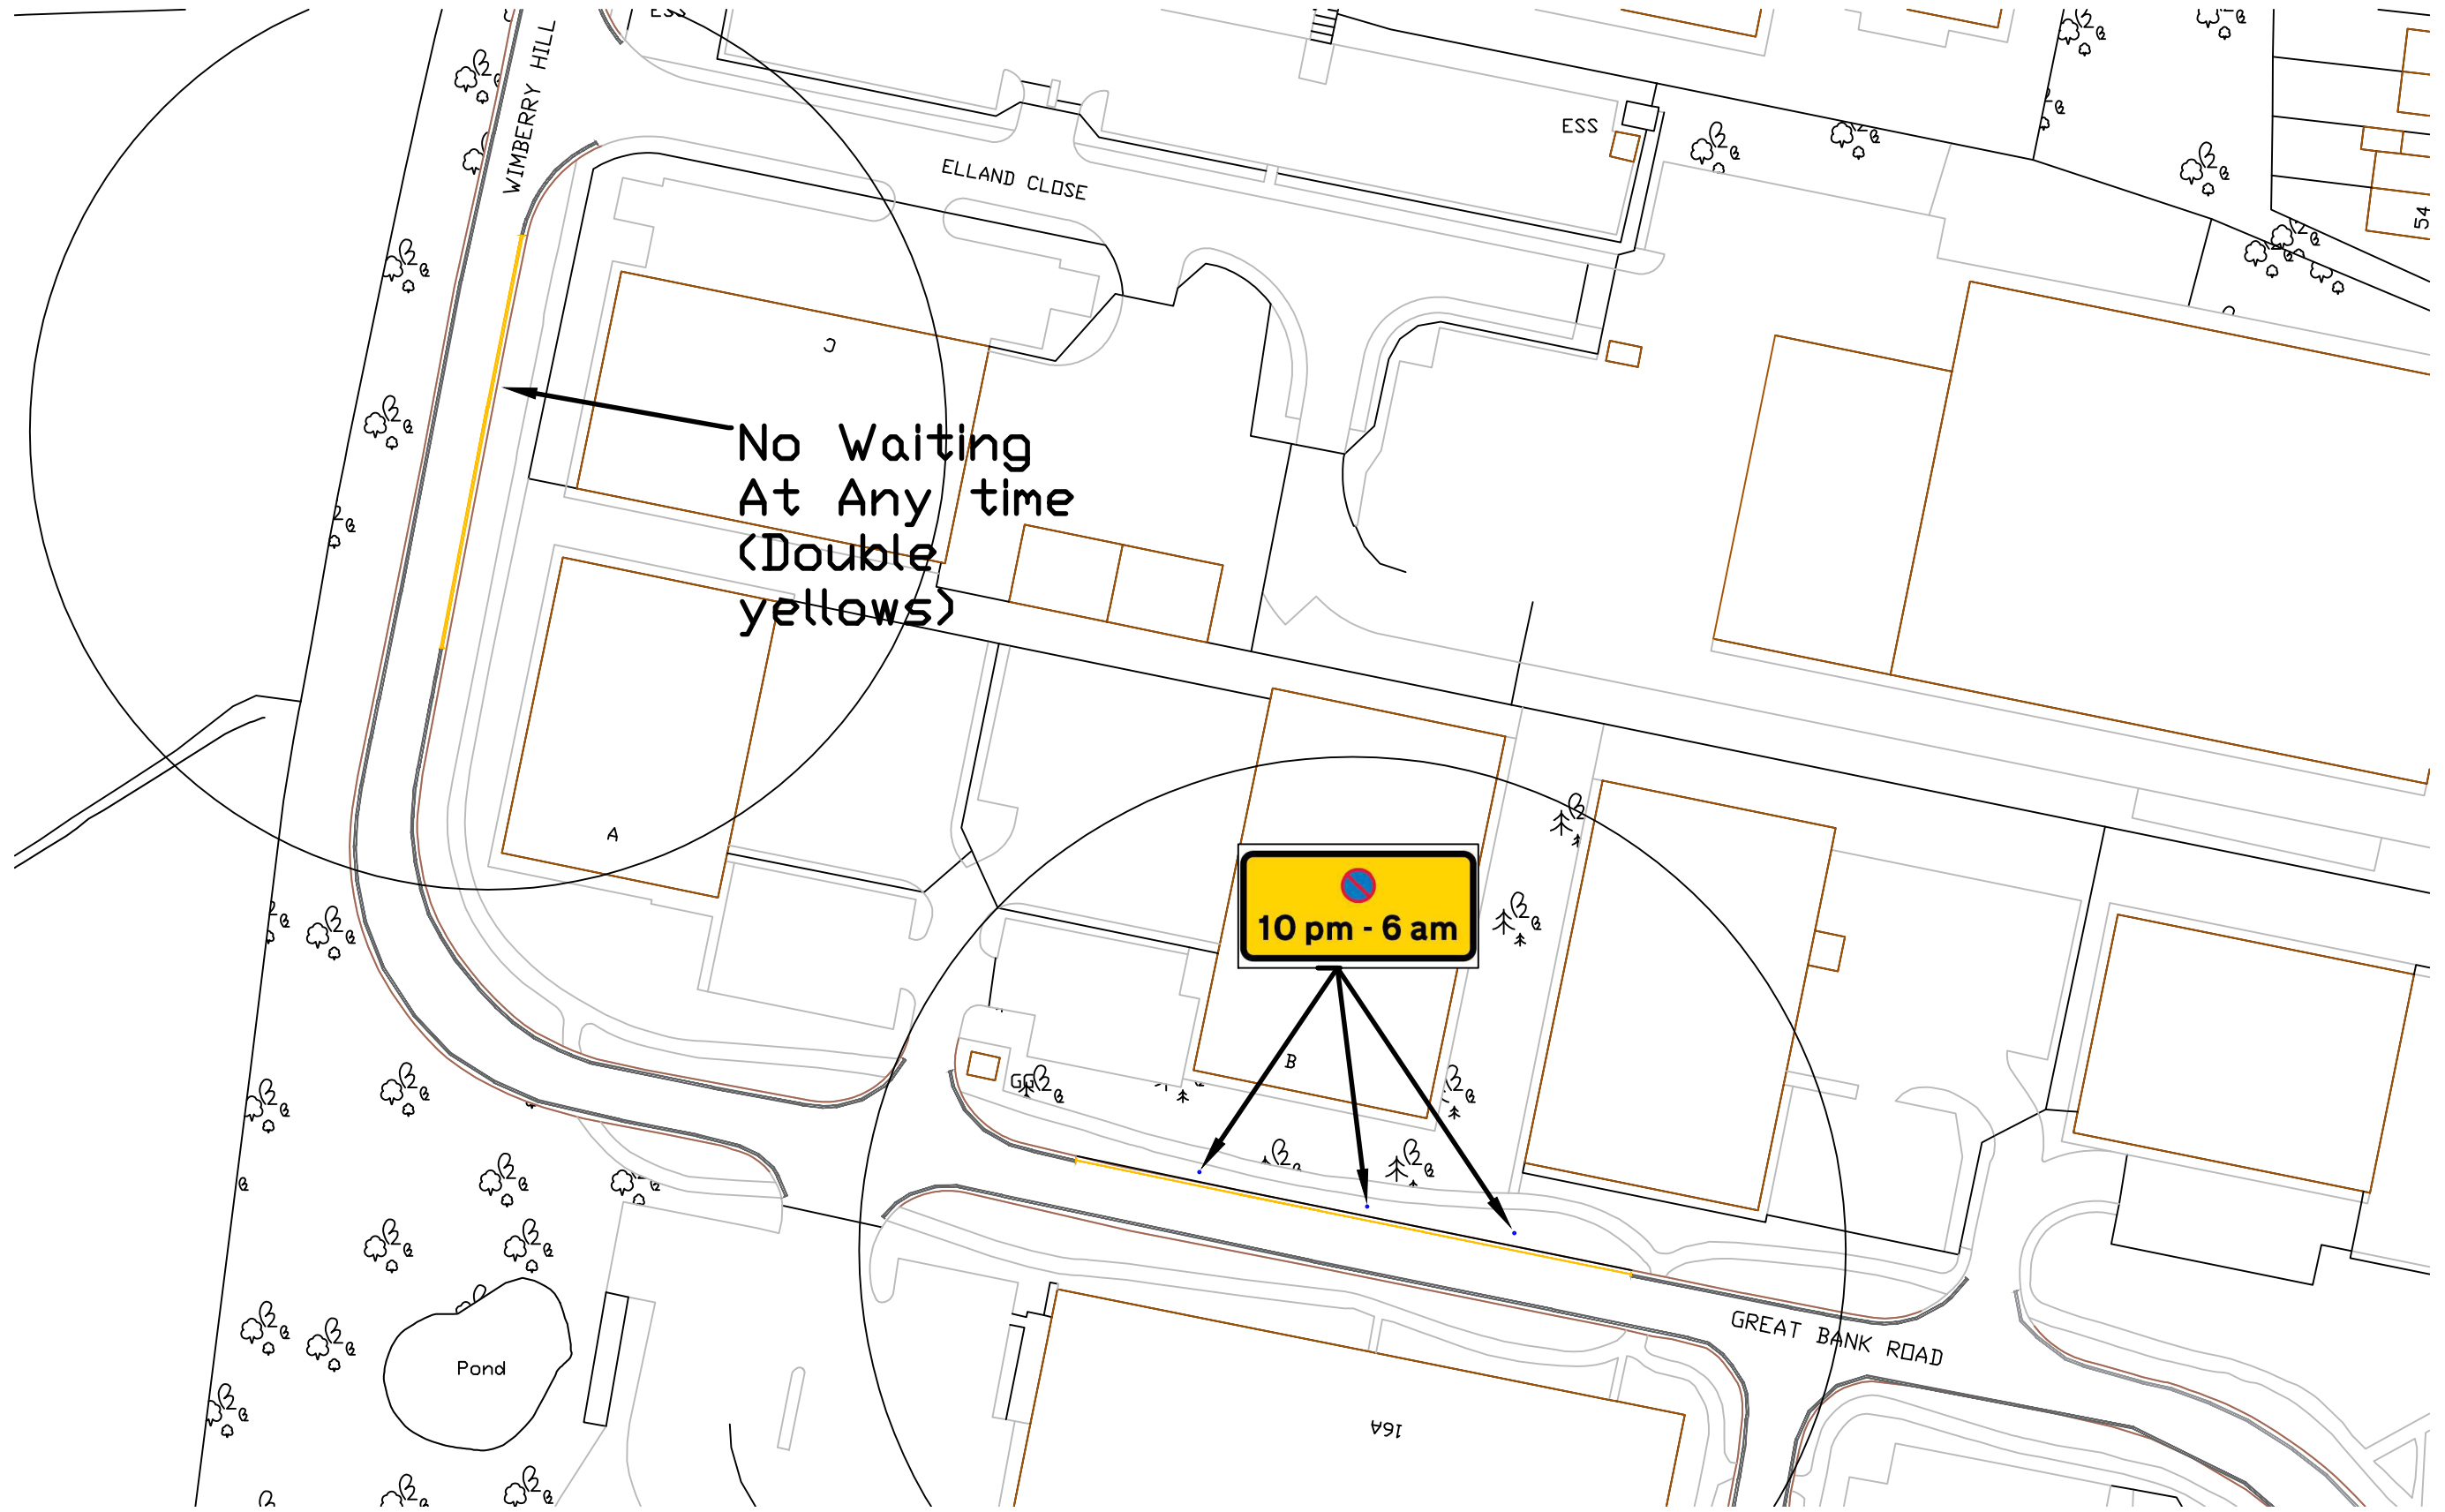

No Waiting  
At Any time  
(Double  
yellows)

10 pm - 6 am

Pond

GREAT BANK ROAD

ELLAND CLOSE

WIMBERRY HILL

16A

54

