

MILL LANE / ACADEMY WAY

THE BOROUGH COUNCIL OF BOLTON
ROAD TRAFFIC REGULATION ACT 1984 S.14
MILL LANE/ACADEMY WAY- TEMPORARY NO LEFT/RIGHT TURN

The Council intends to make an order, operative from 24 February 2025 for 18 months approx, the effect of which will be to implement the following restrictions to facilitate construction works:

NO LEFT TURN

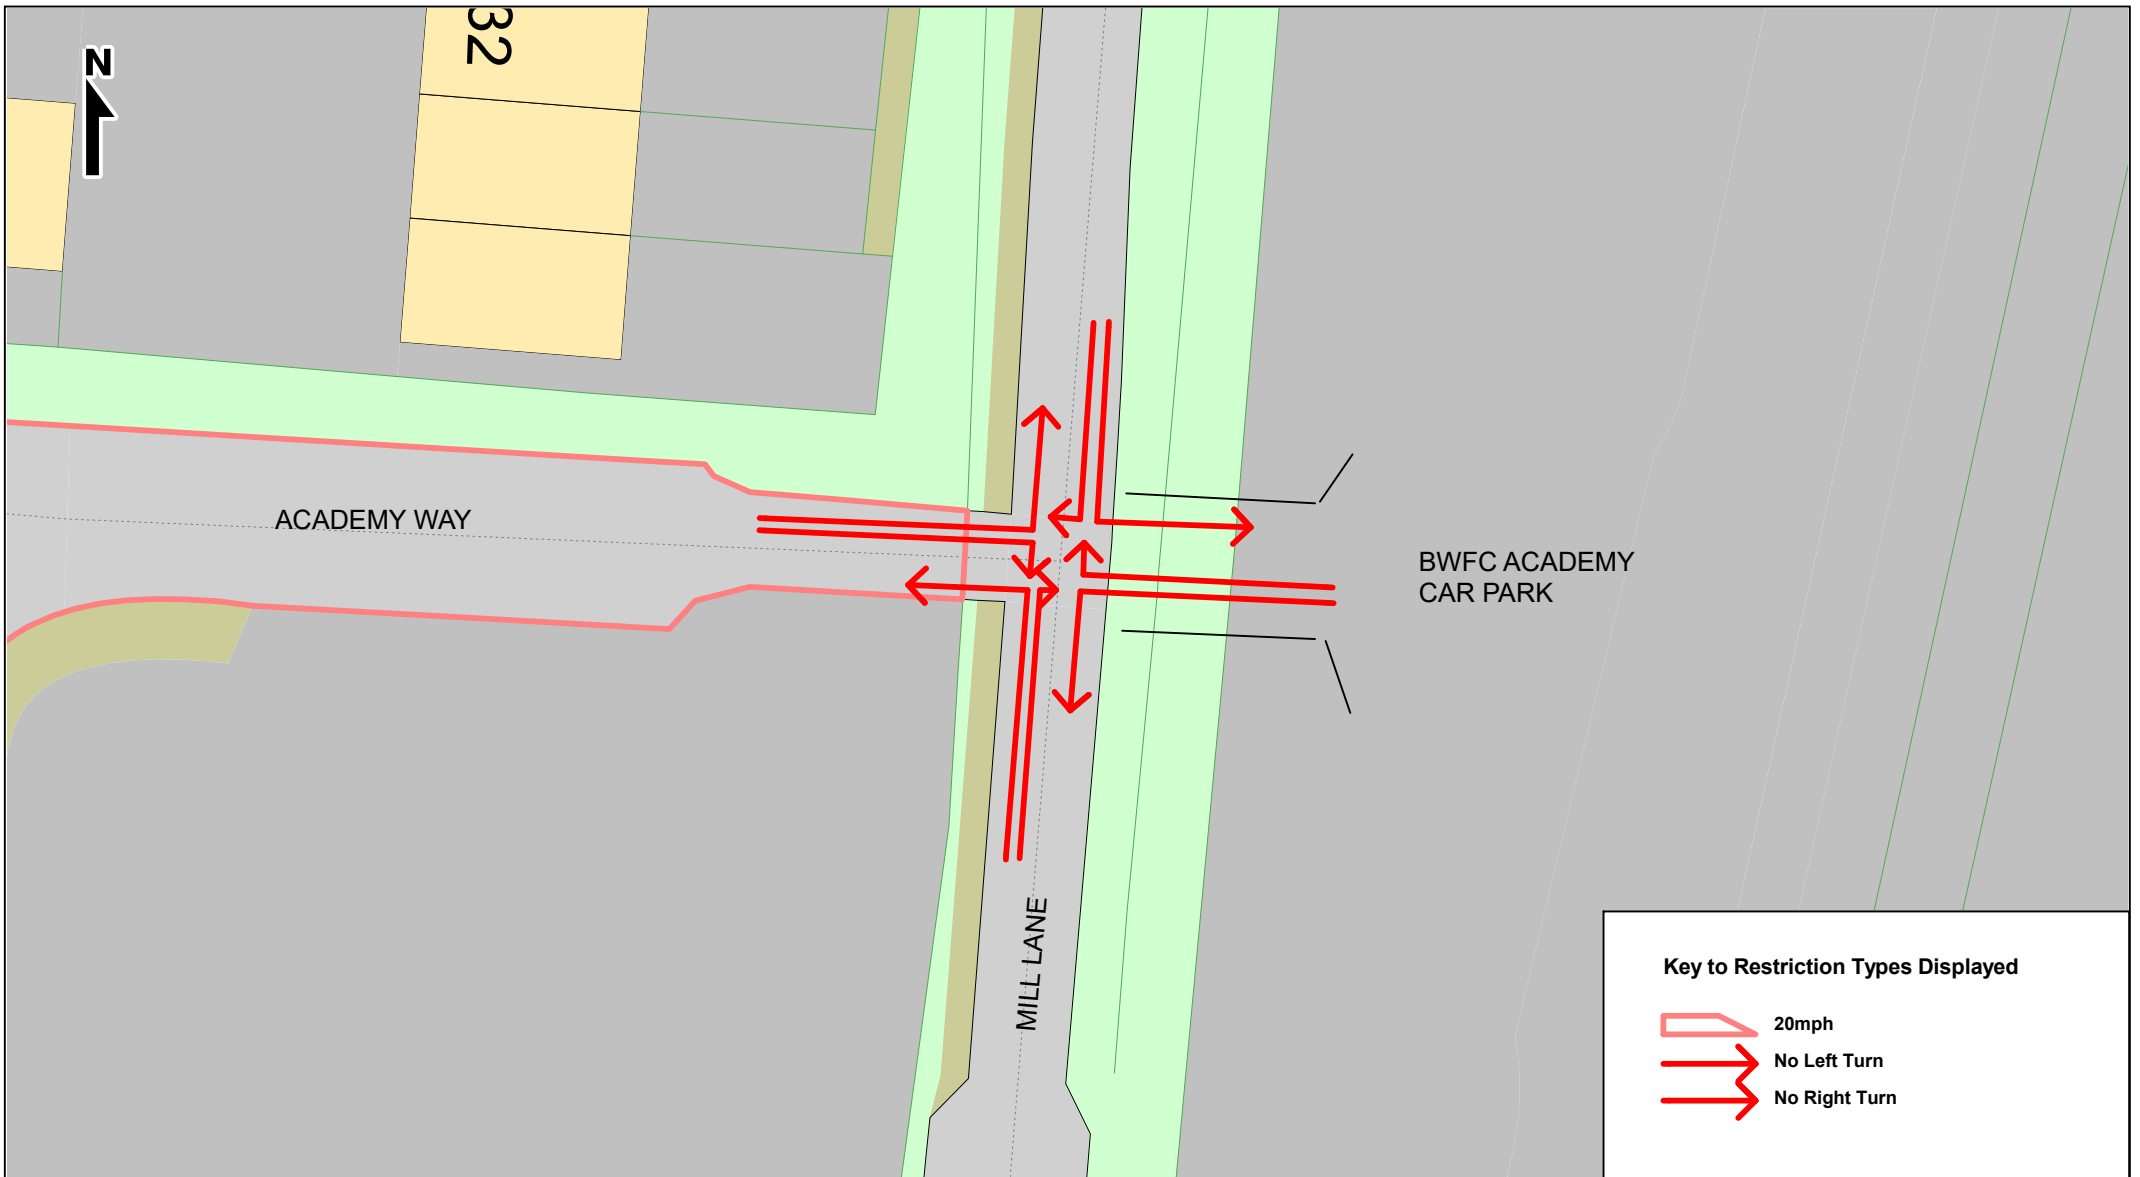
Academy Way	at its junction with Mill Lane
BWFC Academy Car Park	at its junction with Mill Lane
Mill Lane	at its junction with Academy Way
Mill Lane	at its junction with BWFC Academy Car Park

NO RIGHT TURN




Academy Way	at its junction with Mill Lane
BWFC Academy Car Park	at its junction with Mill Lane
Mill Lane	at its junction with Academy Way
Mill Lane	at its junction with BWFC Academy Car Park

The Order will end after 18 months or on completion of the works whichever first occurs.

Bolton Council. 14 February 2025.
[bolton.gov.uk/trafficorders](https://www.bolton.gov.uk/trafficorders)



Key to Restriction Types Displayed

-  20mph
-  No Left Turn
-  No Right Turn

Bolton Council

Highways & Engineering Division
 Paderborn House
 Bolton BL1 1UA
bolton.gov.uk/highways

Academy Way / Mill Lane, Lostock
 Junction Detail showing prohibited movements

Proposed traffic orders
 (Moving traffic)

© Crown copyright and database rights
 Bolton Council
 Licence No. 100019389 2025

SCALE	1 : 250
DATE	08/01/2025
DRAWING No.	303978-2MX
DRAWN BY	PDH
CHECKED BY	IA