

Proposed Traffic Regulation Order

TRO 303986

Windermere Road

Proposed traffic order

Please quote ref: **TRO303986/JF/web** in all correspondence

The Council proposes to create and/or amend traffic orders as detailed within this document.

Statement of reasons

1. To protect the new school entrance for The Orchards School, keeping it clear from parked vehicles at the necessary times.
2. To secure the expeditious, convenient and safe movement of traffic in pursuance of the Authority's duty under S.122 of the Road Traffic Regulation Act 1984.

Attached

1. Legal notice
2. Plans
3. Draft Order

Closing date for objections

Wednesday 19 March 2025

THE BOROUGH COUNCIL OF BOLTON
THE BOLTON (REGULATION OF WAITING, LOADING AND UNLOADING)
(CONSOLIDATION) ORDER 2015 (THE ORCHARDS SCHOOL, WINDERMERE ROAD)
(AMENDMENT) (NO.XX) ORDER 2025

The Council proposes to make an Order under the Road Traffic Regulation Act 1984, its effect will be as follows:-

Additions:


No Stopping on School Entrance Markings (School Keep Clear) Monday - Friday 8:00am – 5:00pm:
Windermere Road (East).

A copy of the Draft Order, together with relevant plans and statement of the reasons may be viewed online at www.bolton.gov.uk/trafficorders and at the One Stop Shop, Town Hall, Bolton during office hours.


Any objections or representations should state the grounds they are made on and be sent either by email to highways@bolton.gov.uk or in writing to Highways and Engineering Division, 3rd Floor, Paderborn House, Civic Centre, Bolton BL1 1UA no later than 19th March 2025.
Dated: 19th February 2025

H Gorman, Borough Solicitor, Chief Executive's Department, Town Hall, Bolton BL1 1RU

REF: LS/RST/096410

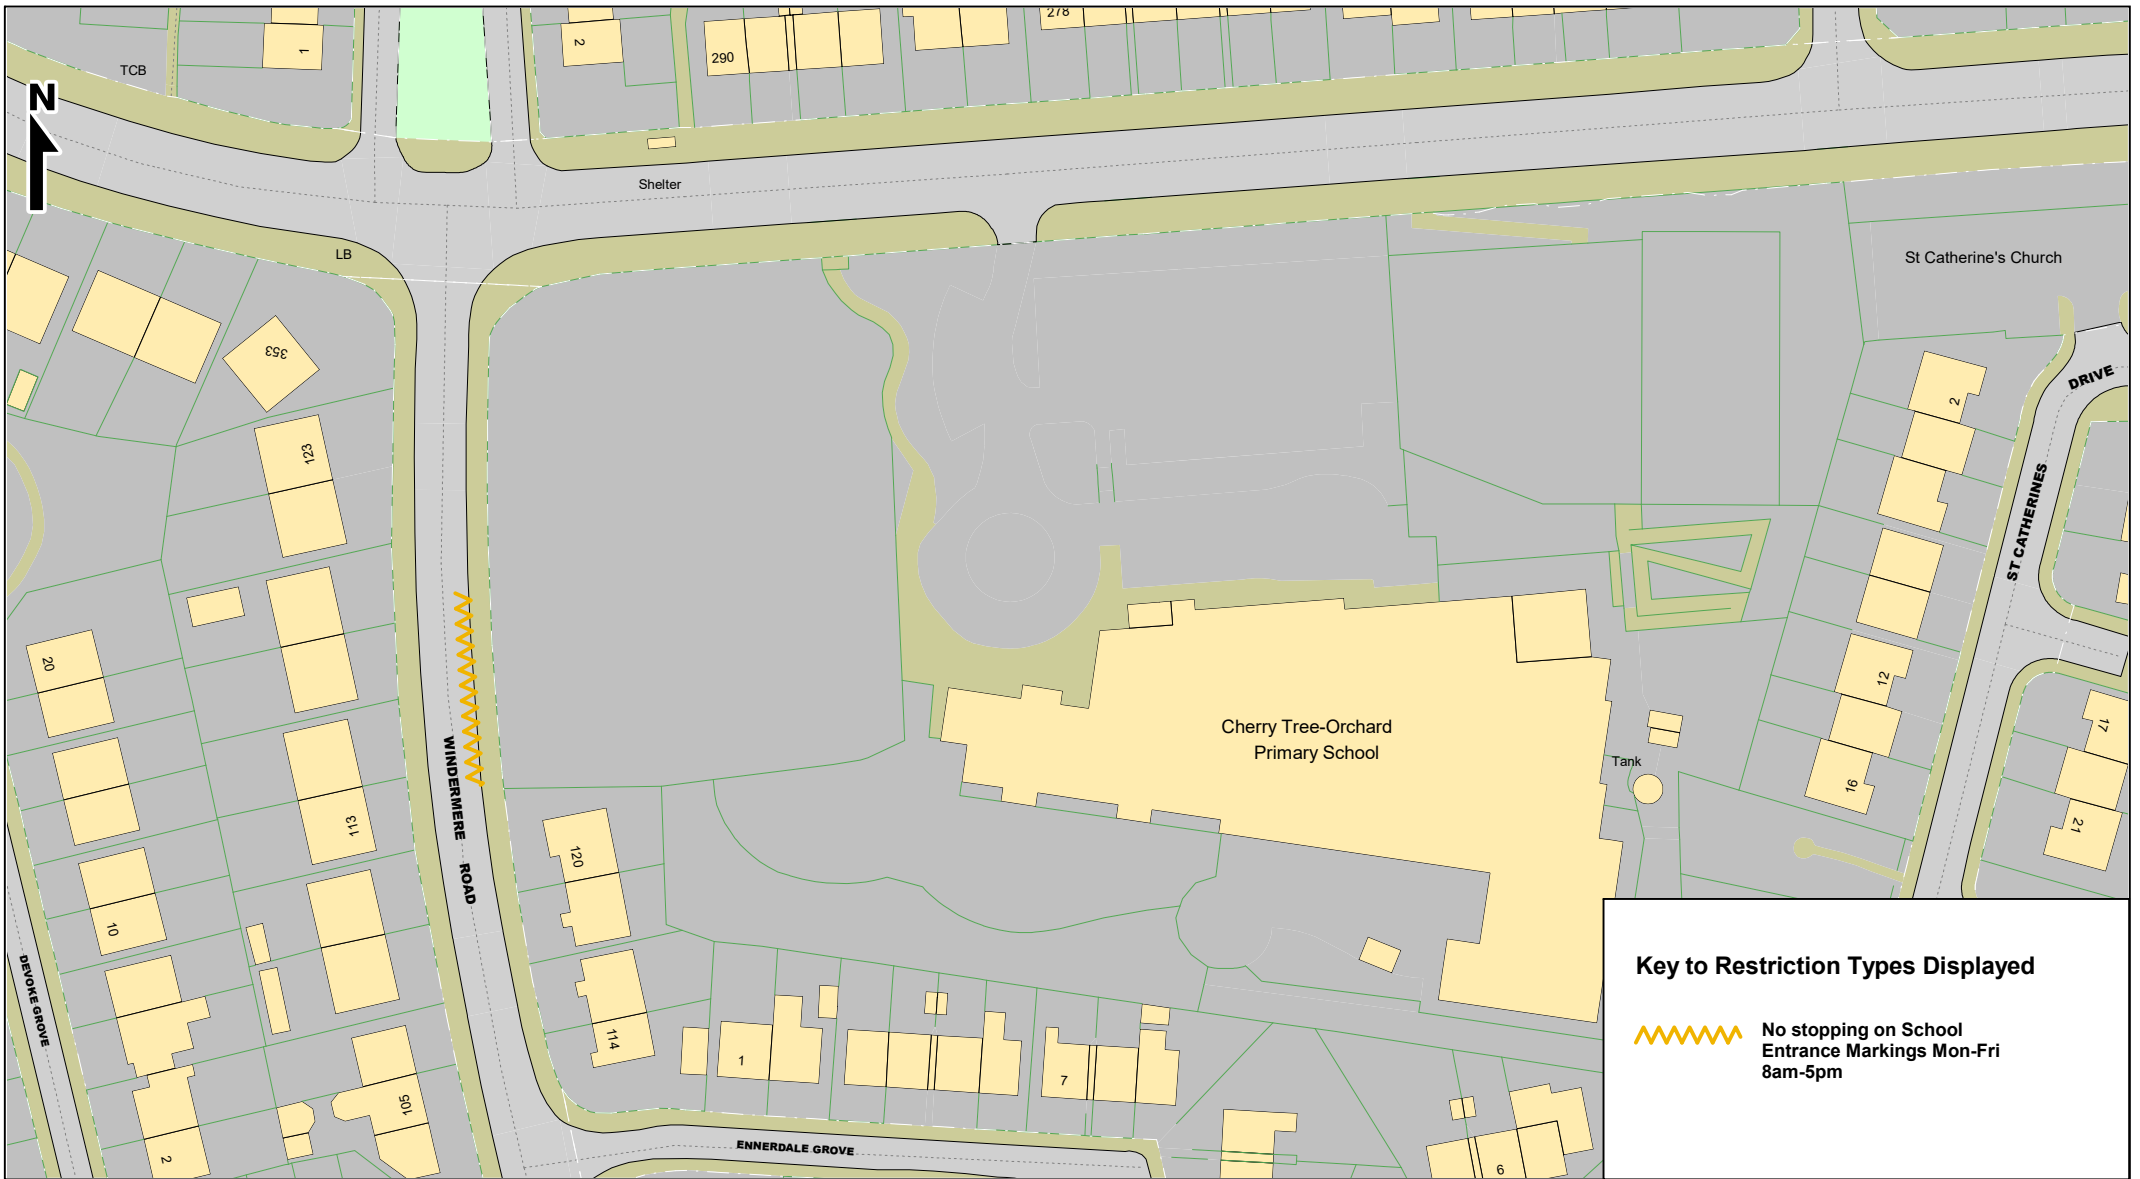

Key to Restriction Types Displayed

 No stopping on School Entrance Markings Mon-Fri 8am-5pm

Bolton Council

Highways & Engineering Division
 Paderborn House
 Bolton BL1 1UA
 bolton.gov.uk/highways

Windermere Road
 Proposed Traffic Order

© Crown copyright and database rights
 Bolton Council
 Licence No. 100019389 2024

Page
 1 of 1

SCALE	1 : 1000
DATE	04/12/2024
DRAWING No.	303986-2
DRAWN BY	PDH
CHECKED BY	JF

THE BOROUGH COUNCIL OF BOLTON

**THE BOLTON (REGULATION OF WAITING, LOADING AND UNLOADING)
(CONSOLIDATION) ORDER 2015 (THE ORCHARDS SCHOOL, WINDERMERE ROAD)
(AMENDMENT) (NO. XX) ORDER 2025**

The Borough Council of Bolton, in exercise of their powers under Sections 1(1), 2(1) to (3) and 4(2) of the Road Traffic Regulation Act 1984 and Part IV of Schedule 9 of the Act of 1984 and of all other enabling powers and after consultation with the Chief Constable of Greater Manchester Police in accordance with Part III of Schedule 9 of the said Act of 1984, hereby make the following Order:-

1. The Interpretation Act 1978, shall apply for the interpretation of this Order as it applies for the interpretation of an Act of Parliament.
2. The Bolton (Regulation of Waiting, Loading and Unloading) (Consolidation) Order 2015, means the Bolton (Regulation of Waiting, Loading and Unloading) (Consolidation) Order 2015, or as that (Consolidation) Order 2015, re-made or re-consolidated.
3. The Bolton (Regulation of Waiting, Loading and Unloading) (Consolidation) Order 2015, shall have the effect as though the sides of lengths of road specified in Part 1 of the Schedule to this Order were included in Schedule 3 to that Order.
4. This Order shall come into operation on the XXX and may be cited as The Bolton (Regulation of Waiting, Loading and Unloading) (Consolidation) Order 2015 (The Orchards School, Windermere Road) (Amendment) (No. XX) Order 2024.

**THE COMMON SEAL of THE
BOROUGH COUNCIL OF**

BOLTON was hereto affixed

On the XX day of XXXXXXXX 20XX

In the presence of:-

Authorised Sealing Officer

SCHEDULE

Part 1

NO STOPPING ON SCHOOL ENTRANCE MARKINGS

(SCHOOL KEEP CLEAR)

MON - FRI 8AM - 5PM

<u>Road Name</u>	<u>Side of Road</u>	<u>Length</u>	<u>Abbreviation</u>
Windermere Road	east	from a point 72 metres south of its intersection with the extended southern kerbline of Highfield Road for a distance of 25.56 metres in a northerly direction.	SCH