

ROAD CLOSURE

**Bolton
Council**

NOTIFICATION OF TEMPORARY ROAD CLOSURE ROAD TRAFFIC REGULATION ACT 1984

STREET

Firwood Lane

DATES

17 MAR 2025 for 3 days approx

(end date and duration are subject to change)

REASON / WORKS

Gas works

**Advertised public notice below
Diversion plans (if available) are attached**

THE BOROUGH COUNCIL OF BOLTON
ROAD TRAFFIC REGULATION ACT 1984 S.14


The Council intends to make an order, operative from 17 March 2025 for 3 days approx, the effect of which will be to prohibit all traffic from proceeding on Firwood Lane from Alders Ln to No.4 Firwood Ln, to allow gas works to take place. The Order will end after 18 months or on completion of the works whichever first occurs.

Bolton Council. 24 February 2025.



If your waste or recycling bins are due to be emptied during road or resurfacing works, please present them at the nearest accessible point. This will ensure that your bins can be emptied on the usual collection day.

closures online at bolton.gov.uk/trafficorders

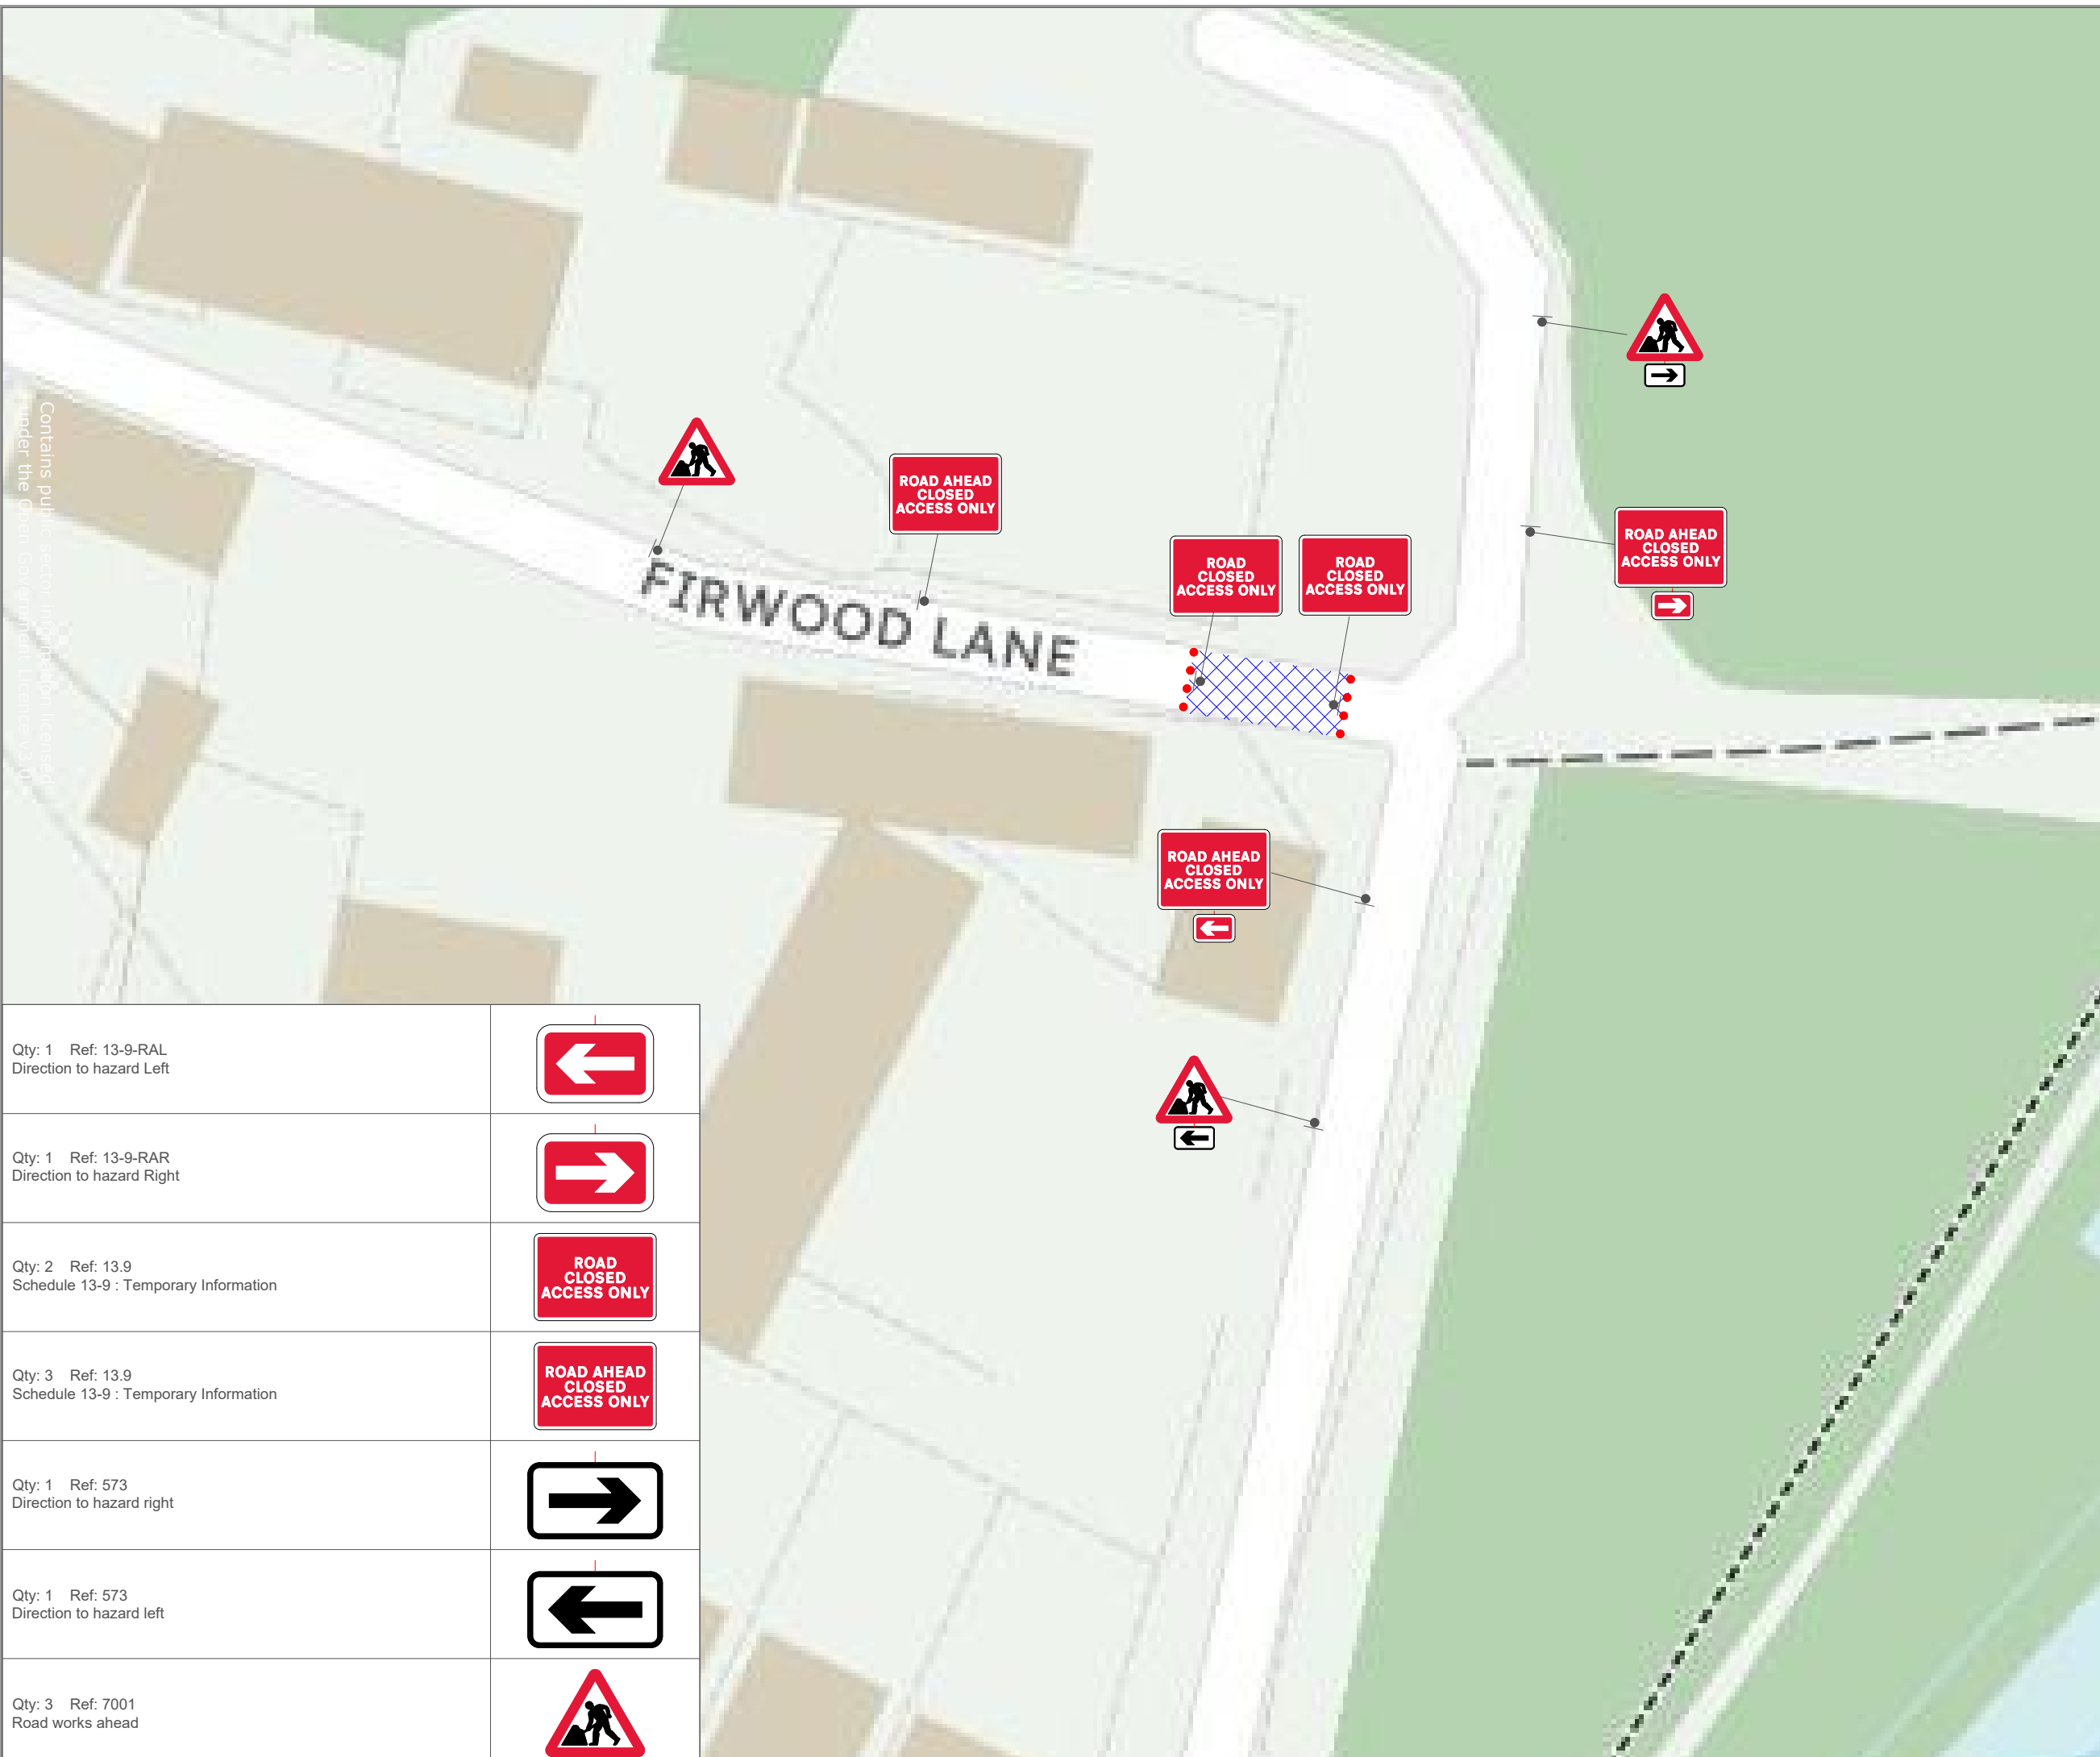

Contains public sector information licensed under the Open Government Licence v3.0

Drawing Notes
Cone lights spaced minimum 9m, cones to be 750 mm or 1m
All works to be carried out as per safety at streetworks and roadworks "A Code of Practice" October 2013.
CPA conditions apply unless otherwise agreed.

Traffic Management Key

	Area of Works
	Road Signs
	Road Cones

Site Details

Traffic Management	Road Closure With Access Only
Speed of road (mph)	
Minimum sideways safety zone (S)	0.5m
Minimum longways safety zone (L)	0.5m

Additional Notes:
ROAD CLOSURE ACCESS ONLY :

NOTES

- All traffic signs shall comply with Chapter 8 of the Traffic Signs Manual
- All traffic management equipment shall be provided by the Contractor, unless otherwise specified.
- All signs shall be positioned so as not to be obscured by any other objects and shall not obstruct any other sign, permanent or temporary as much as is reasonably practicable.
- All traffic signs shall meet the reflectorisation requirements of BS 673 : Part 6 : 1983, Table 1.
- Works Access/Egress to be positioned to suit ongoing works.

Drawing Office

DRAWING NUMBER	SAL-D01040
CONTRACT NUMBER	TM-O152521
PHASE NUMBER	1 of 1
PAGE NUMBER	1 of 1
SURVEYED BY / DATE	?? / xx/xx/24
DRAWN BY / DATE	LH / 10/12/24
CHECKED BY / DATE	PY / 10/12/24
APPROVED BY / DATE	PY / 10/12/24
CLIENT REF	24129134937
SCALE @ A3	NTS

REV		BY	DATE
A	FIRST ISSUE FOR APPROVAL	LH	10/12/24
B	AMENDED AS PER REQUEST	??	xx/xx/24
C	AMENDED AS PER REQUEST	??	xx/xx/24
D	AMENDED AS PER REQUEST	??	xx/xx/24

Client

Cadent
Your Gas Network

Site Address
Firwood Fold,
Bolton
BL2 3AG

Co-ordinates, Latitude - Longitude
53.595605 , -2.4052653

Qty: 1 Ref: 13-9-RAL Direction to hazard Left	
Qty: 1 Ref: 13-9-RAR Direction to hazard Right	
Qty: 2 Ref: 13.9 Schedule 13-9 : Temporary Information	
Qty: 3 Ref: 13.9 Schedule 13-9 : Temporary Information	
Qty: 1 Ref: 573 Direction to hazard right	
Qty: 1 Ref: 573 Direction to hazard left	
Qty: 3 Ref: 7001 Road works ahead	