

ROAD CLOSURE

**Bolton
Council**

NOTIFICATION OF TEMPORARY ROAD CLOSURE ROAD TRAFFIC REGULATION ACT 1984

STREET

Back Settle Street

DATES

15 APR 2025 for 3 days approx

(end date and duration are subject to change)

REASON / WORKS

Water works

**Advertised public notice below
Diversion plans (if available) are attached**

THE BOROUGH COUNCIL OF BOLTON
ROAD TRAFFIC REGULATION ACT 1984 S.14


The Council intends to make an order, operative from 15 April 2025 for 3 days approx, the effect of which will be to prohibit all traffic proceeding on Back Settle Street from Morrison St to Leonard St, to allow water works to take place. The Order will end after 18 months or on completion of the works whichever first occurs.

Bolton Council. 25 March 2025.



If your waste or recycling bins are due to be emptied during road or resurfacing works, please present them at the nearest accessible point. This will ensure that your bins can be emptied on the usual collection day.

closures online at bolton.gov.uk/trafficorders

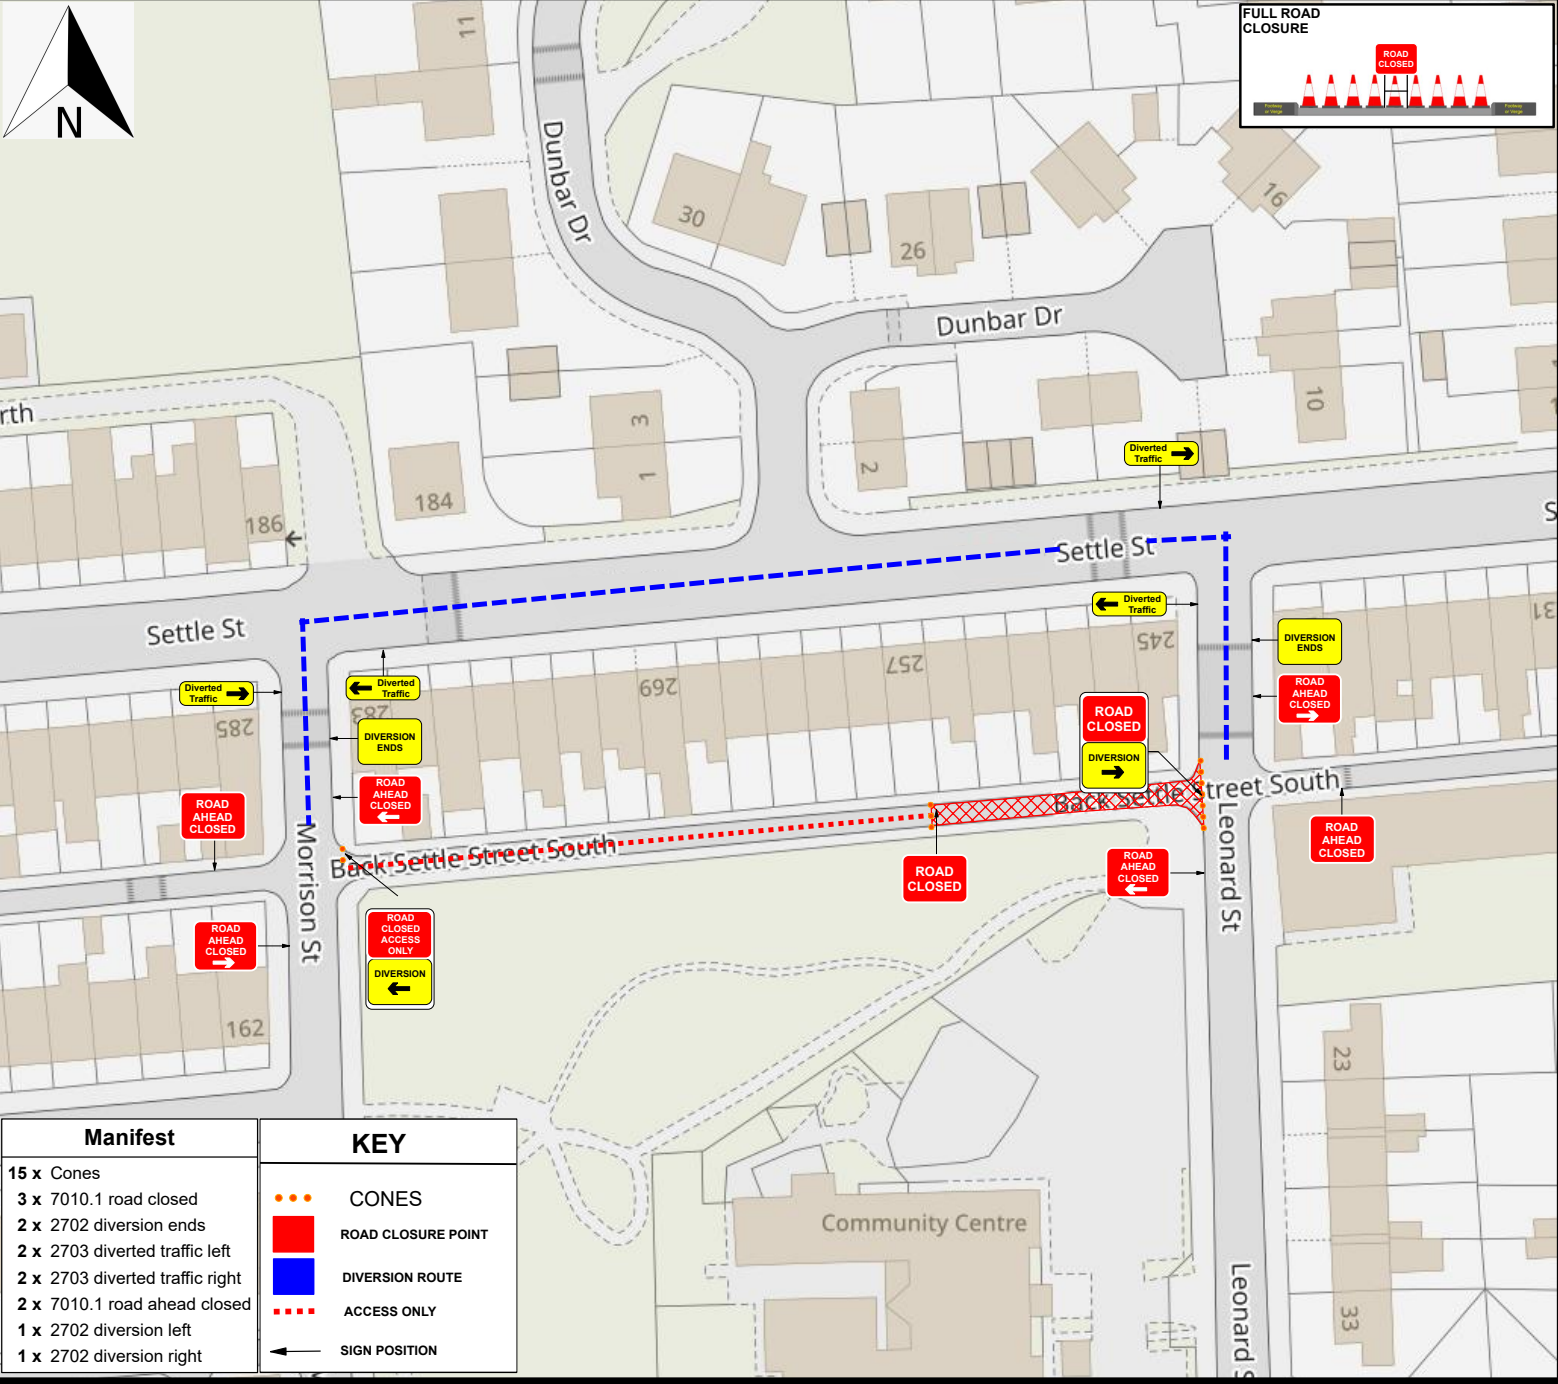

GO TRAFFIC MANAGEMENT

This drawing has been produced for a specific client & project identified below and is not intended for use by any other person or for any other purpose. © Go Traffic Management

- Risks**
1. Design completed from information provided + google maps desktop risk assessment
 2. Cone lamps must be used on all road with A speed limit of 40mph or more.

- Notes**
1. All signs as per Chapter 8. Distances between cones to be 9m maximum unless otherwise noted.
 2. Distances between signs NOT to scale for purpose of clarity.
 3. All sign placement subject to available safe working space.
 4. The purpose of the Traffic Management Plan is for it to be used only as a guide and all traffic management equipment should be put out according to the 'Safety at Street Works and Road Works - Code of Practice', i.e. Red Book & the 'Traffic Signs Manual Chapter 8', i.e. Yellow Book.
 5. Lane width past the works to be 3.5m maximum, 3.25m desirable minimum and 3.0m absolute minimum.
 6. Stop & Go boards must be available and utilised in the event of permanent signal failure in accordance with Code of Practice.
 7. Signs must be placed in accordance with TSM and the scheme RAMS pack.
 8. Site conditions may have changed since the design of the drawing any changes which subsequently affect the design need to be reported by the Traffic Management Operative & any changes implemented must comply with Chapter 8.

TICKET NO - 1307982

MINIMUM SAFETY ZONE MUST BE ADHERED TO MINIMUM SHUTTLE LANE WIDTHS MUST BE ADHERED TO

TRAFFIC MANAGEMENT MUST COMPLY WITH THE SAFETY AT STREET WORKS AND ROAD WORKS CODE OF PRACTICE

ROAD SPEED



DRAWING DESCRIPTION
ROAD CLOSURE DIVERSION



Head Office: Go Traffic Management,
Chaddock Lane, Worsley, Manchester, M28 1XW
Tel: 0161 351 5370
www.gtm.co.uk



TRAFFIC MANAGEMENT PLAN



DRAWING NUMBER - 4593

DRAWING TITLE -
REAR OF, 255, SETTLE STREET, BOLTON, BL3 3DW

WHAT3WORDS - [towns.sunk.glow](https://www.what3words.com/locations/towns.sunk.glow)

Manifest	KEY
15 x Cones	● ● ● CONES
3 x 7010.1 road closed	■ ROAD CLOSURE POINT
2 x 2702 diversion ends	■ DIVERSION ROUTE
2 x 2703 diverted traffic left	⋯ ACCESS ONLY
2 x 2703 diverted traffic right	← SIGN POSITION
2 x 7010.1 road ahead closed	
1 x 2702 diversion left	
1 x 2702 diversion right	