

ROADWORKS

**Bolton
Council**

NOTIFICATION OF TEMPORARY TRAFFIC ORDER ROAD TRAFFIC REGULATION ACT 1984

STREET

University Way

DATES

24 APR 2025 for 1 day approx

(end date and duration are subject to change)

REASON / WORKS

Telecoms works

**Advertised public notice below
Diversion plans (if available) are attached**

THE BOROUGH COUNCIL OF BOLTON
ROAD TRAFFIC REGULATION ACT 1984 S.14



The Council intends to make an order, operative from 24 April 2025 overnight from 8pm to 5am approx, the effect of which will be to prohibit all traffic proceeding on University Way to turn left onto Deane Rd. This is to allow telecoms works to take place. Alternate route will be via Mayor St, Spa Rd, Moor Ln. The Order will end after 18 months or on completion of the works whichever first occurs.

Bolton Council. 3 April 2025.



If your waste or recycling bins are due to be emptied during road or resurfacing works, please present them at the nearest accessible point. This will ensure that your bins can be emptied on the usual collection day.


closures online at bolton.gov.uk/trafficorders

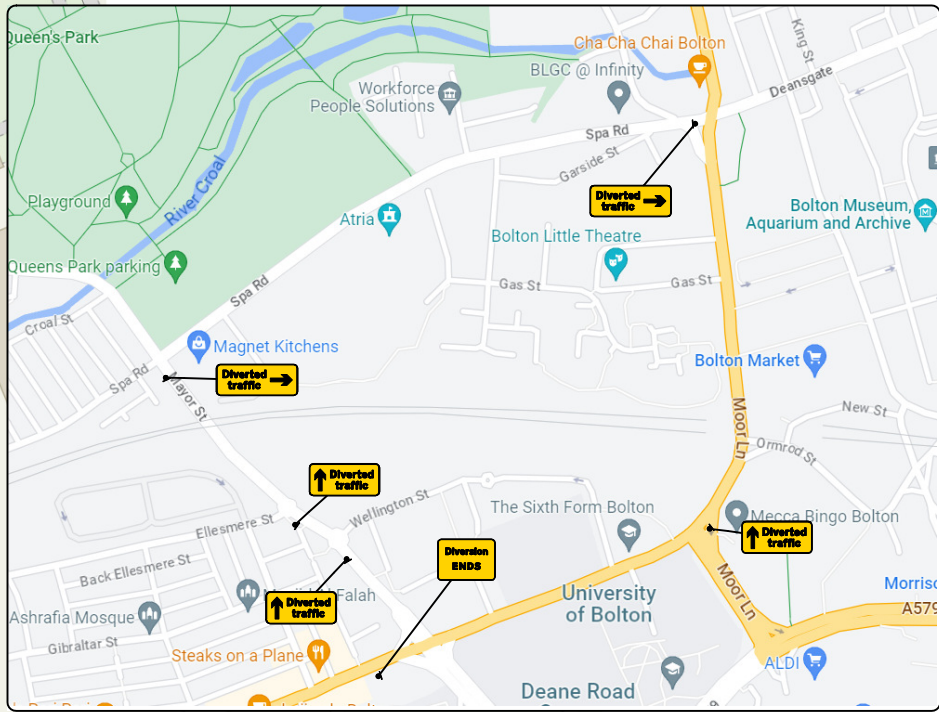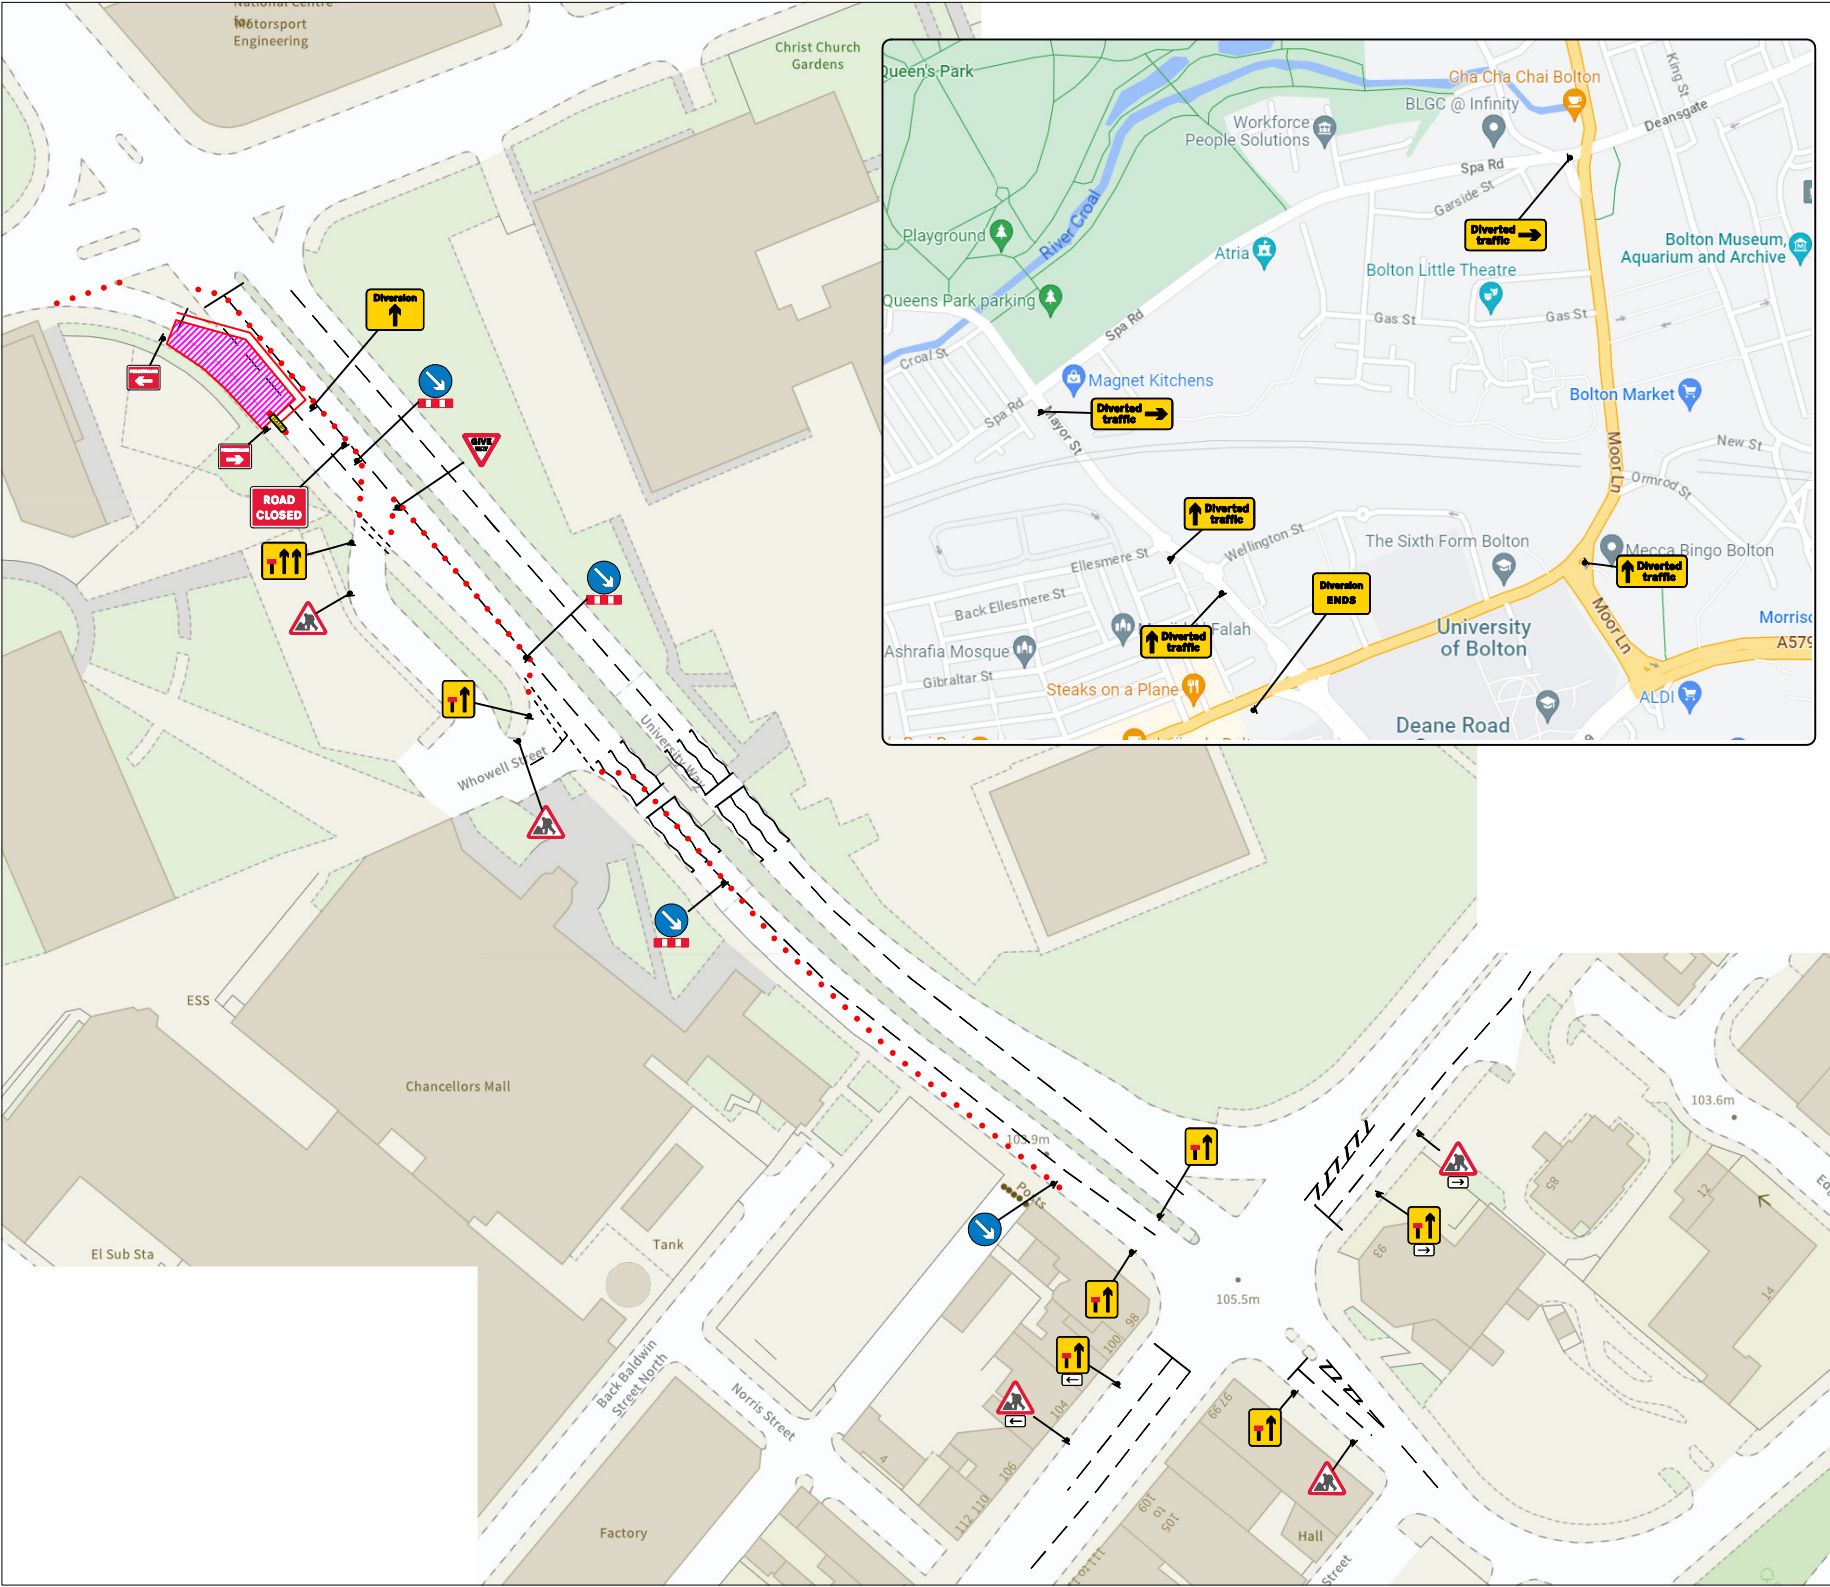

CENTURION
TRAFFIC MANAGEMENT

Measurement Key

- Road Width = N/A
- Shuttle Lane = N/A
- Sideways Safety Zone = N/A
- Longways Safety Zone = N/A
- Footway Width = N/A
- Temporary Footway Width = N/A
- Work Area = N/A

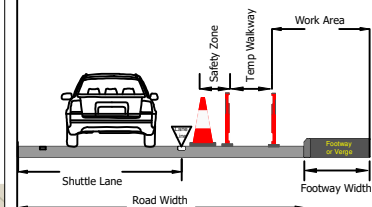

Centurion Traffic Management
3B, Haigh Park Road
Stourton
Leeds
LS10 1RT

Tel: 0113 277 5360
E-mail: info@centuriontraffic.com
www.centuriontraffic.com

Date: 20/06/2023

Scheme: BLN10177 - BL3 6HH

Traffic Management: FULL

Scale: NTS	Drawn LC	Authorised / Approved AS
---------------	-------------	--------------------------------

Crown Copyright. All rights reserved.

Drawing Ref: LC-CTM

Drawings to be read in conjunction with relevant method statement and risk assessment.
Please check for amendments before use.
Unauthorised reproduction infringes Crown Copyright and may lead to prosecution or civil proceedings.
All works carried out will be in accordance with the safety at street works and road works a code of practice 2013