

**THE BOROUGH COUNCIL OF BOLTON**  
**ADOPTION OF ROADS INTO THE PUBLIC HIGHWAY**  
**HIGHWAYS ACT 1980 - SECTION 38**

**DECLARATION**

I, Dwayne Lowe, Assistant Director of Highways & Planning, pursuant to the powers delegated to me for and on behalf of the Borough Council of Bolton, hereby declare the street(s) named below, having been made up to the appropriate standard, to be highway(s) maintainable at the public expense and to be recorded as such in the register of adopted streets.

This adoption is pursuant to Section 38 of the Highways Act 1980.

**SCHEDULE**

<i>Name of Street</i>	<i>Description</i>	<i>Approximate Length</i>
<b>COLLINGWOOD WAY (PART), WESTHOUGHTON</b> USRN: 3401065	From its junction with the existing adopted section of Collingwood Way, for an approximate distance of 95.2 metres in a southerly direction, to its turning head / cul-de-sac end. As shown in drawing: 311124-AD6	95.2 metres
<b>HOUGHTON MEADOWS, WESTHOUGHTON</b> USRN: 3406729	From its junction with Collingwood Way, westbound to its turning head / cul-de-sac end. As shown in drawing: 311124-AD7	55.2 metres

SIGNED:




DATE:

**8 April 2025**

.....  
Dwayne Lowe CEng FCIHT FIHE  
Assistant Director – Highways and Planning

Highways & Engineering Division  
Paderborn House  
Civic Centre  
Bolton BL1 1UA

**Bolton  
Council**

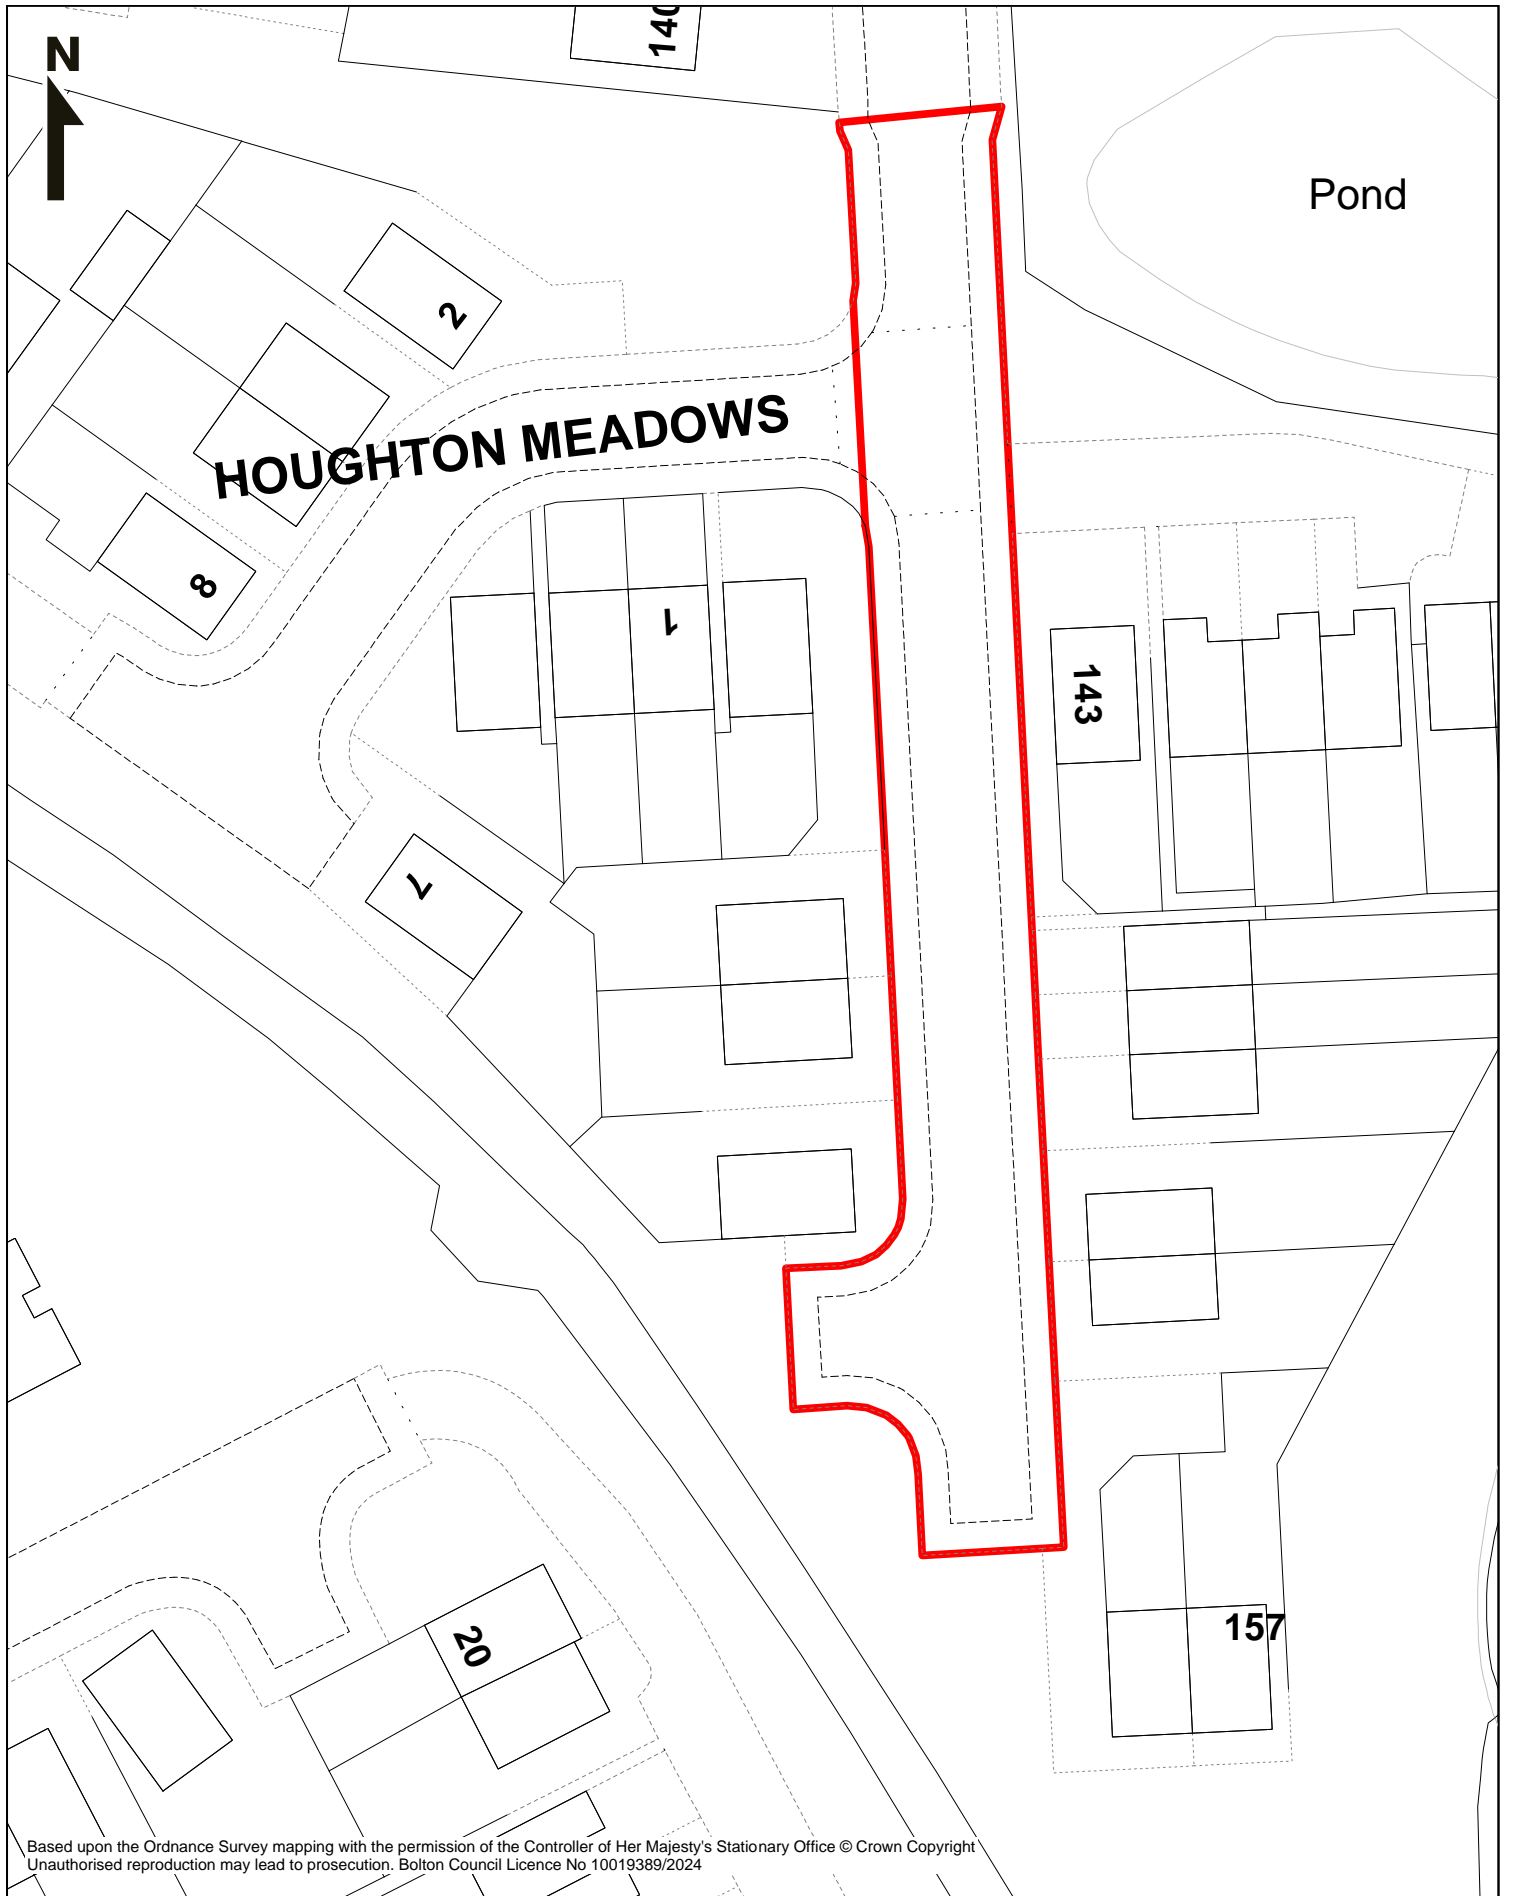

Based upon the Ordnance Survey mapping with the permission of the Controller of Her Majesty's Stationary Office © Crown Copyright  
 Unauthorised reproduction may lead to prosecution. Bolton Council Licence No 10019389/2024

**Bolton Council**

Highways & Engineering  
 Bolton Council  
 Paderborn House  
 Civic Centre  
 Bolton BL1 1UA

Jon Dyson  
 Director of Place

**ADOPTION OF ROADS INTO  
 THE PUBLIC HIGHWAY  
 HIGHWAYS ACT 1980 - SECTION 38**

**Collingwood Way (Part), Westhoughton**


 HIGHWAY TO BE ADOPTED

Scale 1:500 at A4

Drawn By PDHouse

Date 08 APR 2025

Dwg No. 311124-AD6

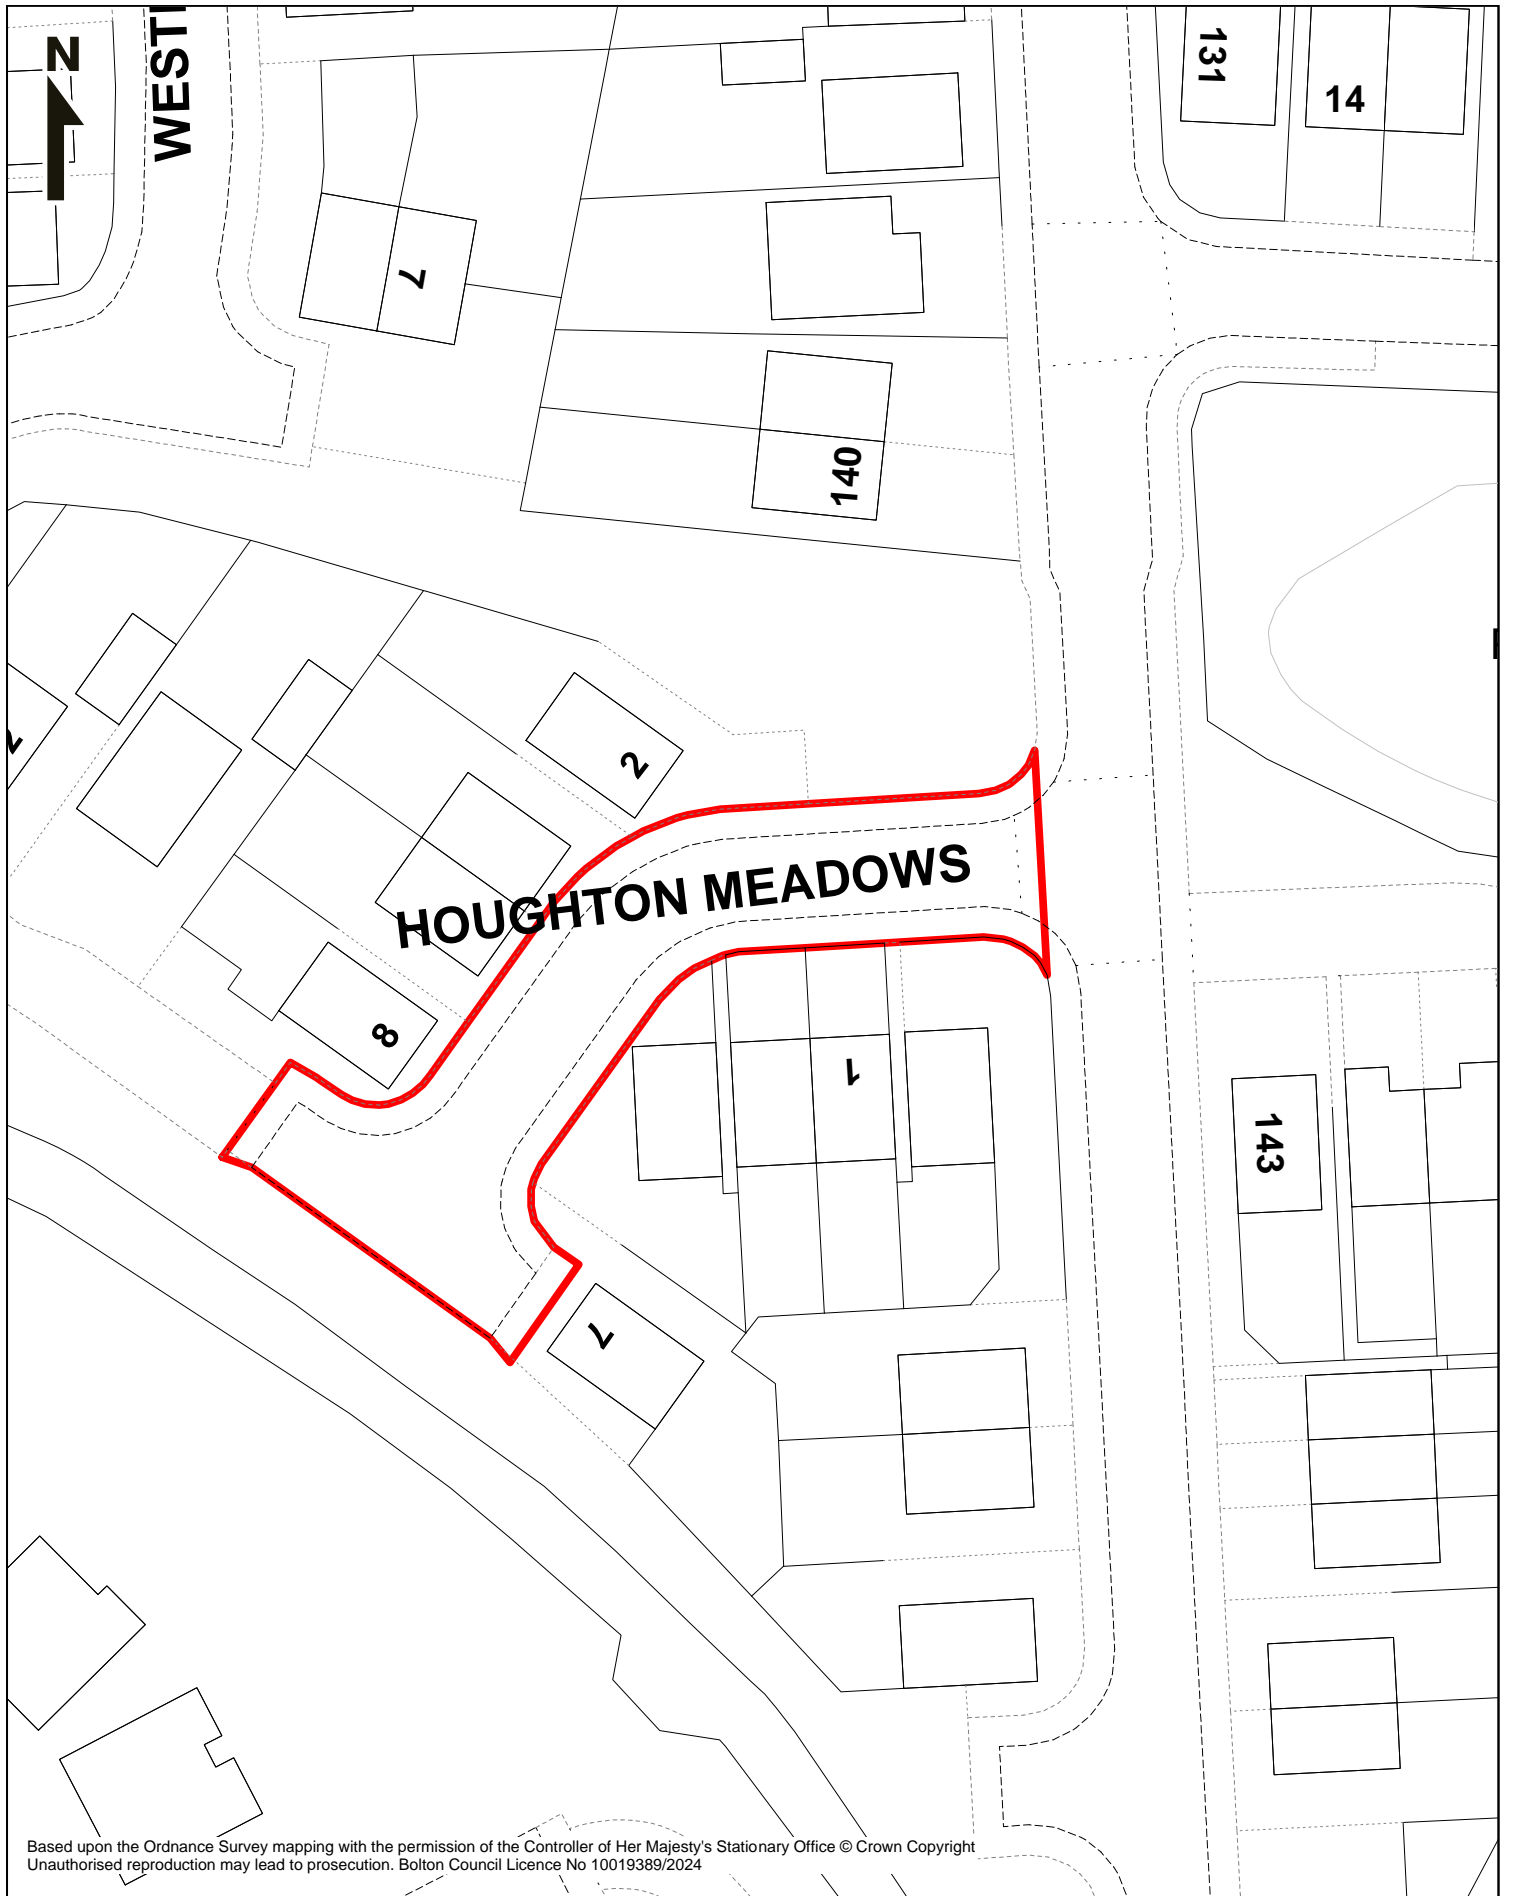

Based upon the Ordnance Survey mapping with the permission of the Controller of Her Majesty's Stationary Office © Crown Copyright  
 Unauthorised reproduction may lead to prosecution. Bolton Council Licence No 10019389/2024

**Bolton Council**

Highways & Engineering  
 Bolton Council  
 Paderborn House  
 Civic Centre  
 Bolton BL1 1UA

Jon Dyson  
 Director of Place

**ADOPTION OF ROADS INTO  
 THE PUBLIC HIGHWAY  
 HIGHWAYS ACT 1980 - SECTION 38**

**Houghton Meadows, Westhoughton**

 HIGHWAY TO BE ADOPTED

Scale 1:500 at A4

Drawn By PDHouse

Date 08 APR 2025

Dwg No. 311124-AD7