

ROAD CLOSURE

**Bolton
Council**

NOTIFICATION OF TEMPORARY ROAD CLOSURE ROAD TRAFFIC REGULATION ACT 1984

STREET

Back Lever Edge Lane

DATES

25 JUN 2024 for 2 days approx

(end date and duration are subject to change)

REASON / WORKS

Water works

**Advertised public notice below
Diversion plans (if available) are attached**

THE BOROUGH COUNCIL OF BOLTON
ROAD TRAFFIC REGULATION ACT 1984 S.14
BACK LEVER EDGE LANE SOUTH - TEMPORARY CLOSURE


The Council intends to make an order, operative from 25 June 2024 for 2 days approx, the effect of which will be to prohibit all traffic when proceeding on Back Lever Edge Lane South from Duncombe Rd to Anfield Rd, to allow water works to take place. The Order will end after 18 months or on completion of the works whichever first occurs.

Bolton Council. 4 June 2024.



If your waste or recycling bins are due to be emptied during road or resurfacing works, please present them at the nearest accessible point. This will ensure that your bins can be emptied on the usual collection day.

closures online at bolton.gov.uk/trafficorders

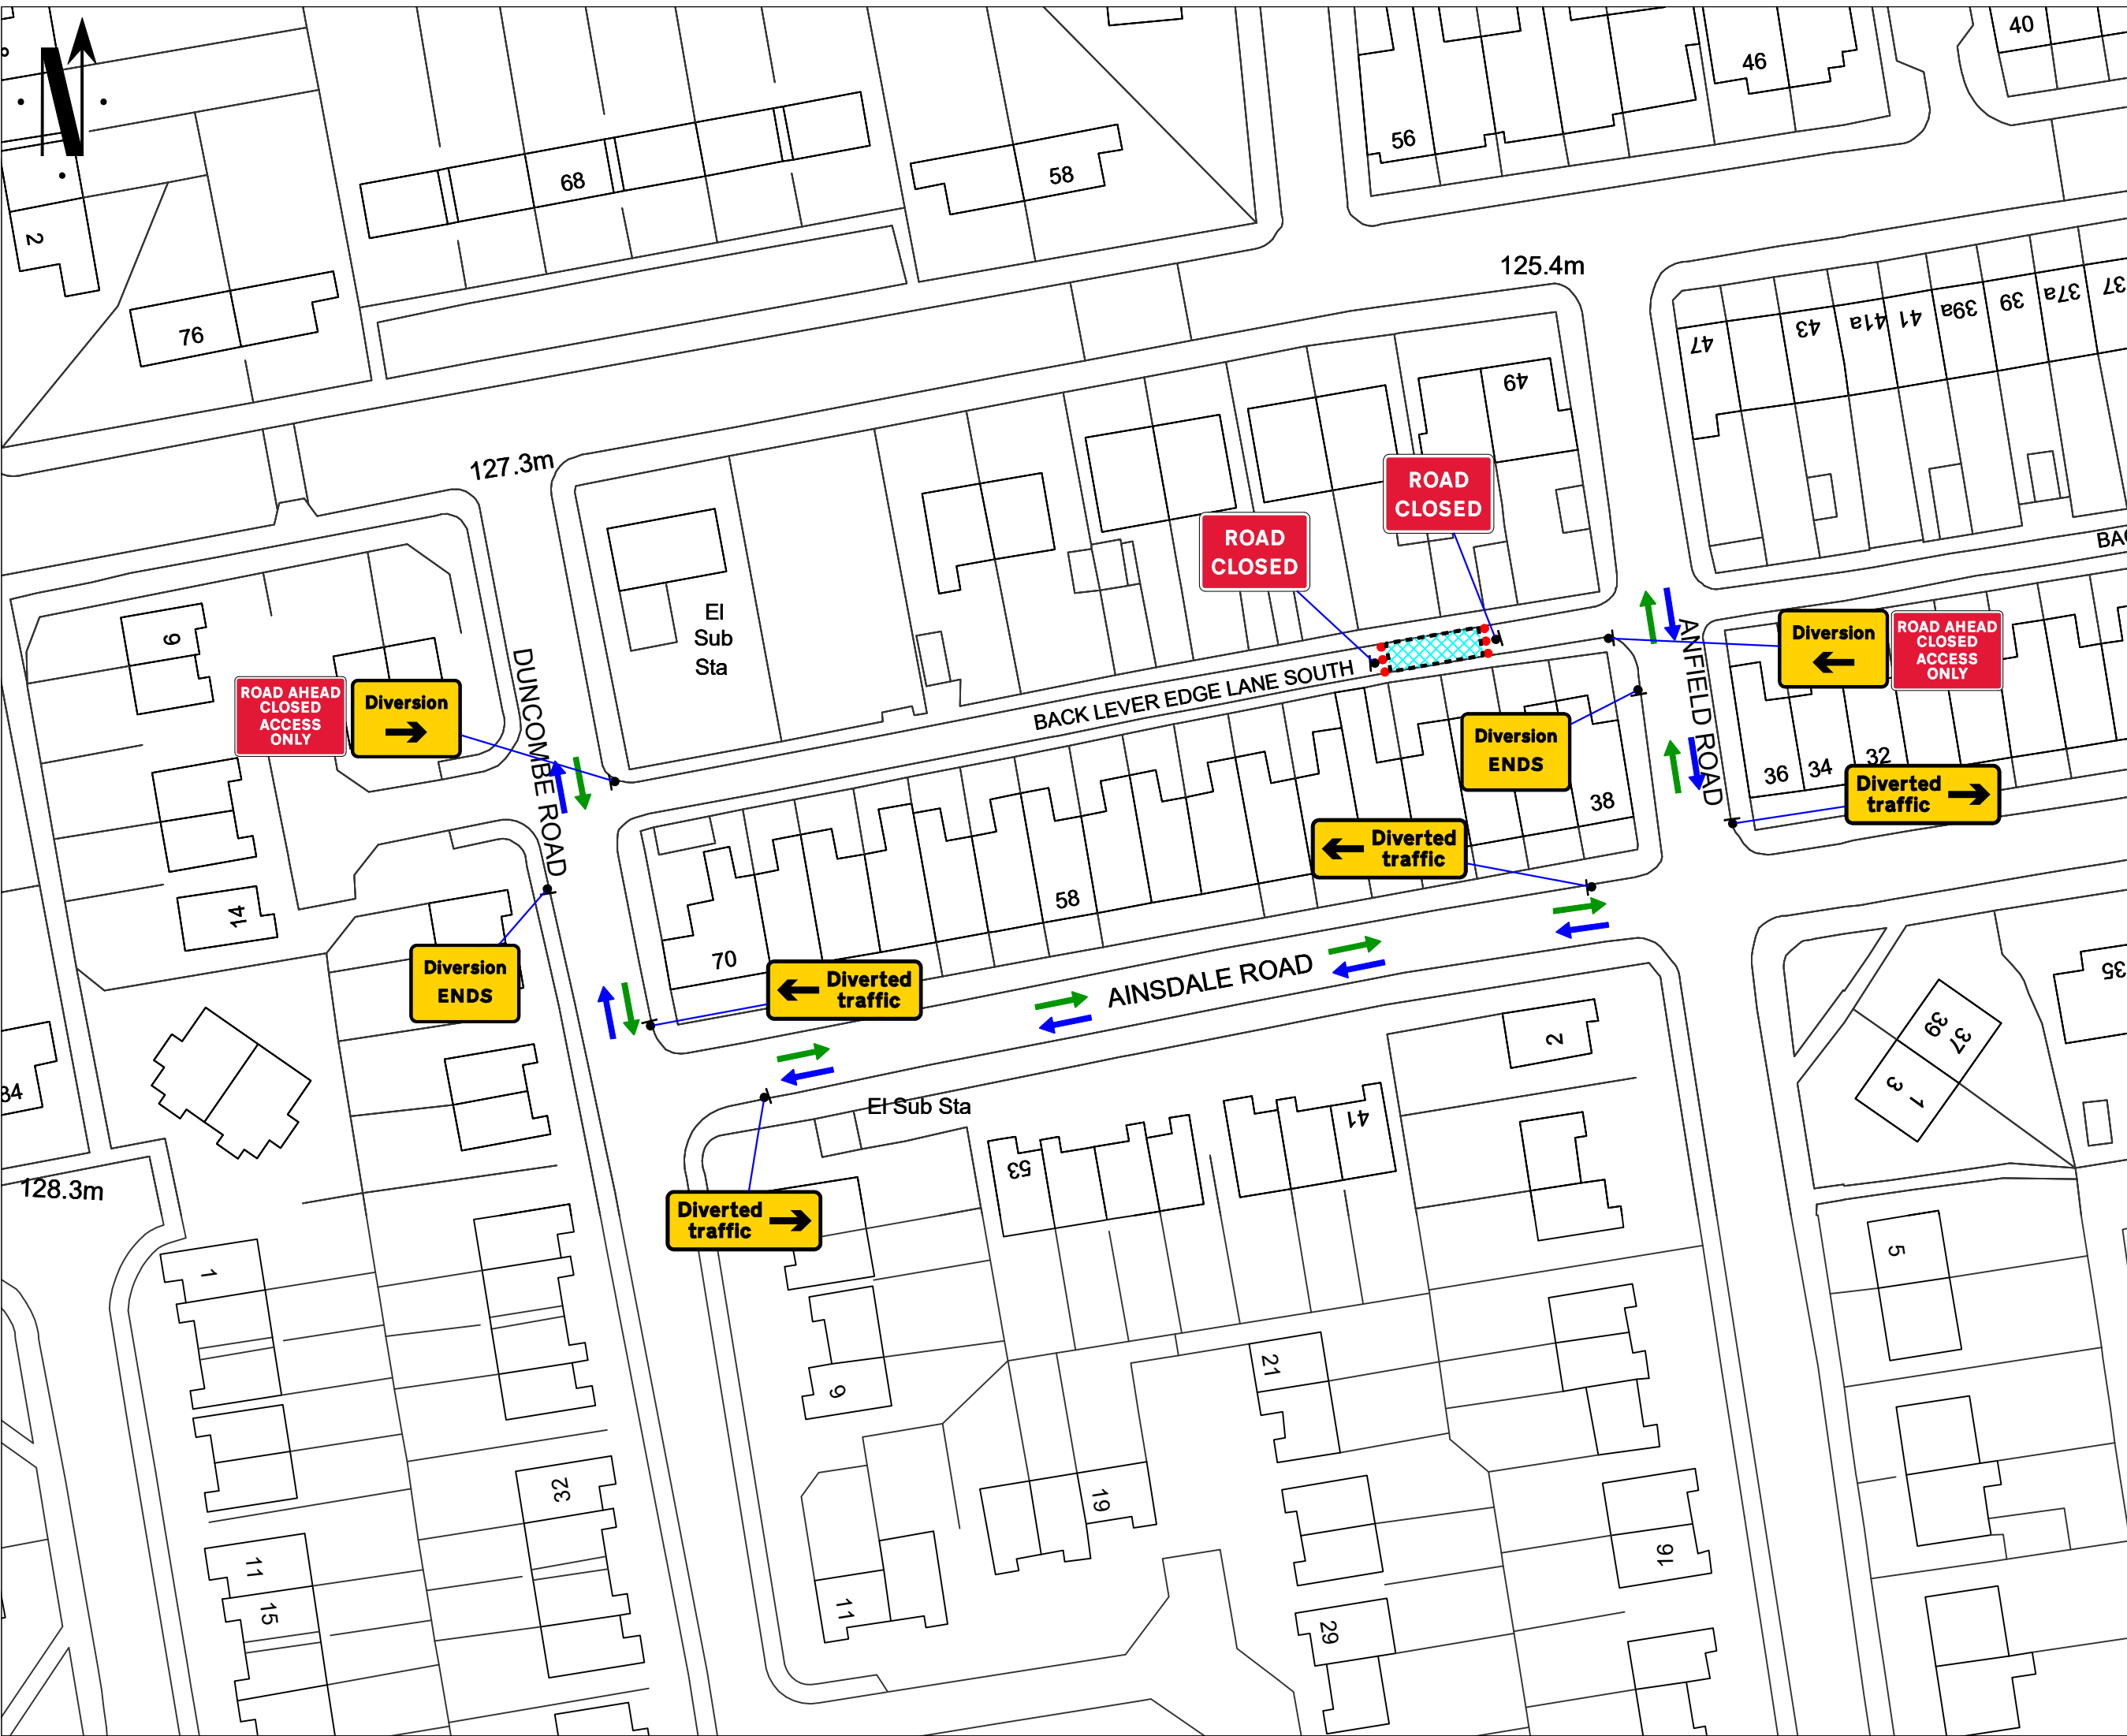

Go Traffic Management


This drawing has been produced for a specific client & project identified below and is not intended for use by any other person or for any other purpose. © Go Traffic Management

Risks

- Design completed from information provided + google maps desktop risk assessment
- Cone lamps must be used on all road with A speed limit of 40mph or more.

Notes

- All signs as per Chapter 8. Distances between cones to be 9m maximum unless otherwise noted.
- Distances between signs NOT to scale for purpose of clarity.
- All sign placement subject to available safe working space.
- The purpose of the Traffic Management Plan is for it to be used only as a guide and all traffic management equipment should be put out according to the 'Safety at Street Works and Road Works - Code of Practice', i.e. Red Book & the 'Traffic Signs Manual Chapter 8', i.e. Yellow Book.
- Signs must be placed in accordance with TSM and the scheme RAMS pack.
- Site conditions may have changed since the design of the drawing any changes which subsequently affect the design need to be reported by the Traffic Management Operative & any changes implemented must comply with Chapter 8.

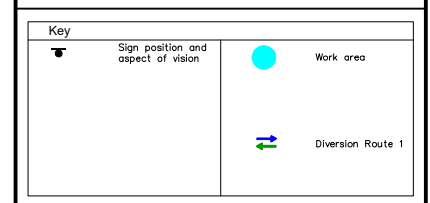

**DUNCOMBE RD ↔ AINSDALE RD
↔ ANFIELD RD**

Traffic Management must comply with The Safety at Street Works and Road Works Code of Practice



DO NOT SCALE FROM THIS DRAWING.

REV.	DATE	DESCRIPTION
A	03/05/2024	AS DRAWN

GTM
Go Traffic Management

Head Office: Go Traffic Management,
Chaddock Lane, Worsley, Manchester, M28 1XW
Tel: 0161 351 5370
www.gtm.co.uk

CERTIFIED
ISO 9001 · ISO 14001
OHSAS 18001

TRAFFIC MANAGEMENT PLAN

Client: **Network Plus**

Drawing Number: 968913

Drawing Title: Back Lever Edge Ln S,
Bolton BL3 3BY

Design:	Technical Officer:	REV:
Name: B.Greenwood	L.Corcoran	A
Signature:	<i>Signature</i>	
Date: 03/05/2024	03/05/2024	