

# ROAD CLOSURE

**Bolton  
Council**

## NOTIFICATION OF TEMPORARY ROAD CLOSURE ROAD TRAFFIC REGULATION ACT 1984

STREET

**Horseshoe Lane**

DATES

**02 DEC 2024 for 5 days approx**

(end date and duration are subject to change)

REASON / WORKS

**Water works**

**Advertised public notice below  
Diversion plans (if available) are attached**

THE BOROUGH COUNCIL OF BOLTON  
ROAD TRAFFIC REGULATION ACT 1984 S.14  
HORSESHOE LANE - TEMPORARY CLOSURE



The Council intends to make an order, operative from 2 December 2024 for 5 days approx, the effect of which will be to prohibit all traffic from proceeding on Horseshoe Lane between property numbers 54 and 62, to allow water works to take place. Alternative route will be via Hospital Rd. The Order will end after 18 months or on completion of the works whichever first occurs.

Bolton Council. 11 November 2024.



If your waste or recycling bins are due to be emptied during road or resurfacing works, please present them at the nearest accessible point. This will ensure that your bins can be emptied on the usual collection day.

**closures online at [bolton.gov.uk/trafficorders](https://bolton.gov.uk/trafficorders)**

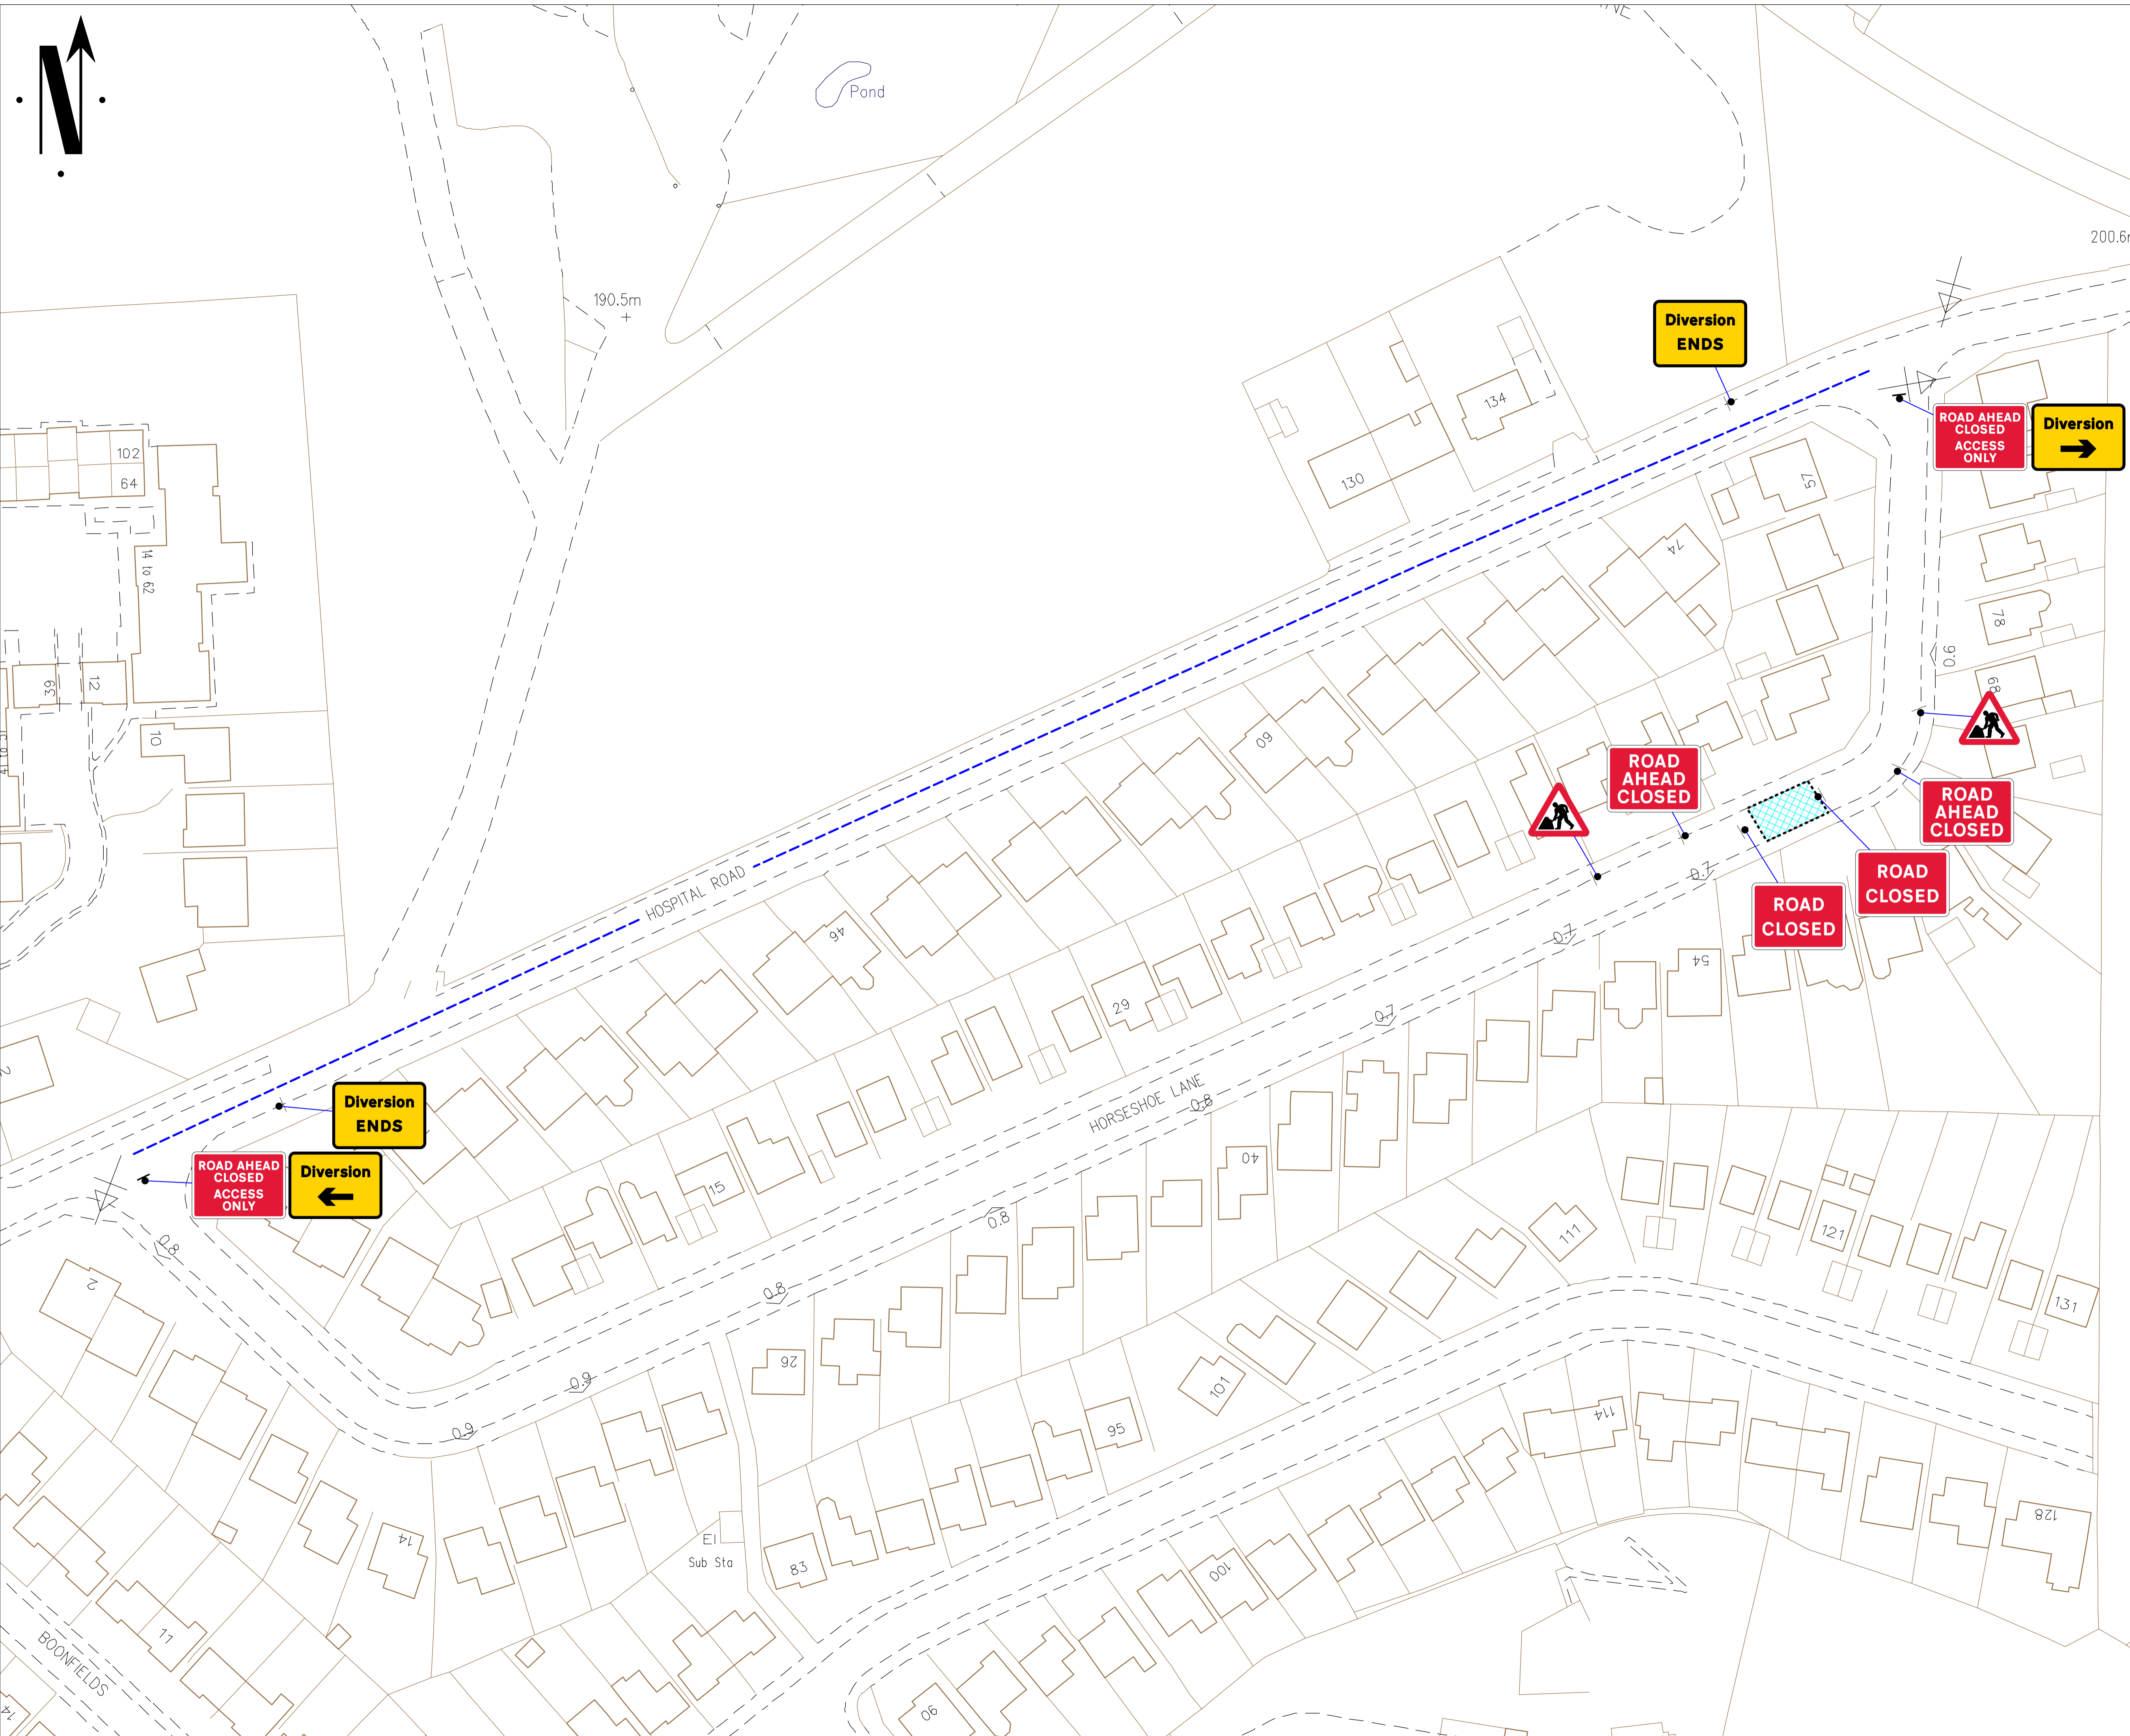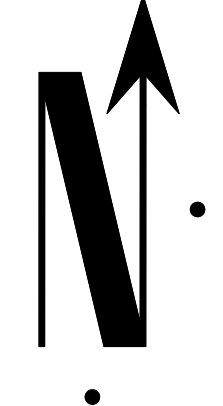

**Go Traffic Management**

This drawing has been produced for a specific client & project identified below and is not intended for use by any other person or for any other purpose. © Go Traffic Management

**Risks**

- Design completed from information provided + google maps desktop risk assessment
- Cone lamps must be used on all road with A speed limit of 40mph or more.

**Notes**

- All signs as per Chapter 8. Distances between cones to be 9m maximum unless otherwise noted.
- Distances between signs NOT to scale for purpose of clarity.
- All sign placement subject to available safe working space.
- The purpose of the Traffic Management Plan is for it to be used only as a guide and all traffic management equipment should be put out according to the 'Safety at Street Works and Road Works - Code of Practice', i.e. Red Book & the 'Traffic Signs Manual Chapter 8', i.e. Yellow Book.
- Signs must be placed in accordance with TSM and the scheme RAMS pack.
- Site conditions may have changed since the design of the drawing any changes which subsequently affect the design need to be reported by the Traffic Management Operative & any changes implemented must comply with Chapter 8.

**DETAIL B**

1. Single dual carriageway Street or more - 120mm width cones, spacing 1.5m. Dual carriageway road works area - 120mm width cones, spacing 1.5m.

2. Single carriageway road works area - 120mm width cones, spacing 1.5m.

3. All cones must be used in accordance with the Traffic Signs Manual Chapter 8, i.e. Yellow Book.

**Key**

	Sign position and aspect of vision
	Cones
	Working space
	OS Work area
	Diversion Route 1
	Diversion Route 2

**WRITTEN DIVERSION ROUTE**

HOSPITAL RD

Traffic Management must comply with The Safety at Street Works and Road Works Code of Practice

**ROAD SPEED**

**30**

**SPECIAL SIGNAGE**

DO NOT SCALE FROM THIS DRAWING.	<b>ROAD CLOSURE</b>	
A	03.10.24	AS DRAWN
REV:	DATE	DESCRIPTION

**GTM**  
Go Traffic Management

Head Office: Go Traffic Management,  
Chaddock Lane, Worsley, Manchester, M28 1XW  
Tel: 0161 351 5370  
www.gtm.co.uk

**TRAFFIC MANAGEMENT PLAN**

Client:

Drawing Number: 1171912

Drawing Title: **HORSESHOE LANE BOLTON BL7 9RR**

Name:	Design: CR	Technical Officer: J.McNamara	REV: A
Signature:			
Date:	03.10.24	03.10.24	