

ROAD CLOSURE

**Bolton
Council**

NOTIFICATION OF TEMPORARY ROAD CLOSURE ROAD TRAFFIC REGULATION ACT 1984

STREET

Horeb Street

DATES

16 JAN 2025 for 1 day approx

(end date and duration are subject to change)

REASON / WORKS

Telecom works

**Advertised public notice below
Diversion plans (if available) are attached**

THE BOROUGH COUNCIL OF BOLTON
ROAD TRAFFIC REGULATION ACT 1984 S.14
HOREB STREET - TEMPORARY CLOSURE

The Council intends to make an order, operative from 16 January 2024 for 1 day approx, the effect of which will be to prohibit all traffic from proceeding on Horeb Street from Back Nebo St to Back Quebec St to allow telecoms works to take place. Alternative route is via Quebec St, Burnaby St, View St, Back Brandon St North. The Order will end after 18 months or on completion of the works whichever first occurs.

Bolton Council. 27 December 2024.




If your waste or recycling bins are due to be emptied during road or resurfacing works, please present them at the nearest accessible point. This will ensure that your bins can be emptied on the usual collection day.

closures online at bolton.gov.uk/trafficorders

Key

| | | | | | | | | | |
|---|--------------------------|----------------------------|---------------------------------|---------------------------------|--------------------------|---------------------------------|---------------------------------|---------------------------------|---|
| 01A ADVANCED WARNING ACCESS TO ROAD AHEAD CLOSED ON ___ TO ___ FOR ___ DAY(S) FROM ___ TO ___ | 01 ROAD CLOSED | 02 Diverion ENDS | 04 Diverted traffic → | 06 Diverted traffic ↑ | 08 Diversion ← | 10 ROAD AHEAD CLOSED | 12 Diverted traffic ↻ | 14 Diverted traffic ↻ | 15 PEDESTRIANS PLEASE USE OTHER FOOTWAY |
| | | 03 Diverion ENDS | 05 Diverted traffic ← | 07 Diversion → | 09 Diversion ↑ | 11 Diverted traffic ↻ | 13 Diverted traffic ↻ | | |

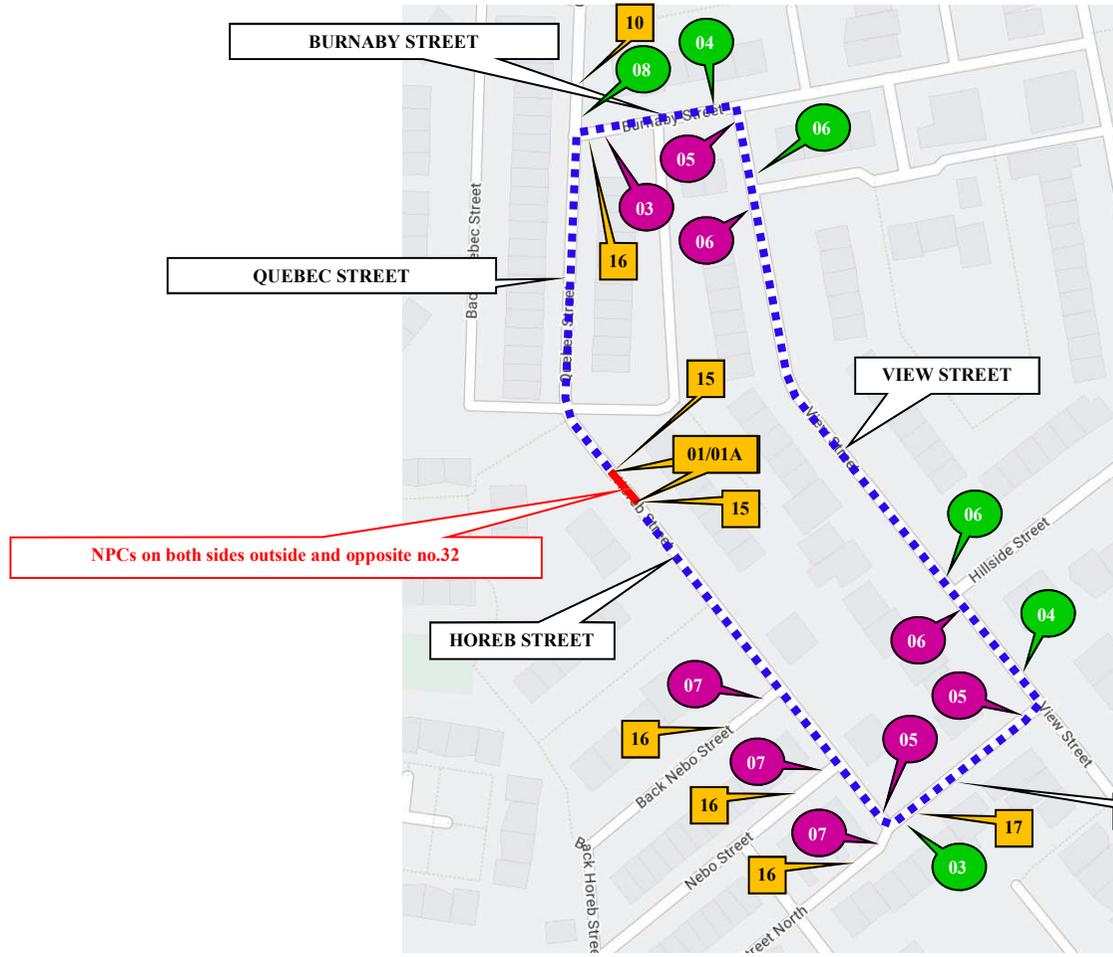

| | | |
|-----------|-------------------|---|
| 16 | ROAD AHEAD CLOSED | ← |
| 17 | ROAD AHEAD CLOSED | → |
| 18 | Diverted traffic | → |
| 19 | Diverted traffic | ← |

Barriers, cones and flashing lamps required each end of road closure

© Contains OS data Crown copyright and database rights 2024

SUNBELT RENTALS
Sunbelt Rentals UK (Traffic Management)
Kemble Airfield Enterprise Park
Cirencester Road
Kemble
GL7 6BQ
☎ 03700 500 792
📠 0845 004 7105

Note

- All equipment shall be approved and shall comply with the Department Of Transport specification MCE0111. This drawing does not show the normal road works signage that will be required as per Chapter 8.
- All signs to be in accordance with TSRGD 2016 and to minimum class retroreflective.
- Minimum height of lettering to be 60mm and sign boards to be 1000mm (750mm where appropriate). This drawing is protected by copyright and the information contained therein is confidential. This drawing may not be copied and the information therein may not be used, or disclosed to a third party, wholly or in part with the written permission of Sunbelt Rentals UK (Traffic Management).

CROWN COPYRIGHT DATA REPRODUCED BY PERMISSION OF THE CONTROLLER OF HMSO

| | | | | |
|--|---------------------------|------------------------------|---------------------------|--|
| CLIENT DETAILS OPENREACH | | REP/DEPOT LD/186 | DRAWN BY SG/864 | ADDRESS OPP 32 HOREB STREET BOLTON BL3 6LG |
| DATE 18/10/2024 | SHEET No 1 OF 1 | VERSION NUMBER XXX | | |
| AMENDED DATE XX | AMENDED BY XX | SCALE NOT TO SCALE | | |
| This layout is for installation by NRSWA, Lantra 12A,12B,,12D qualified persons. | | | | BUS ROUTE AFFECTED |

| | | | |
|-------------------------------------|--------------|--------------------|--------------------------|
| | ROAD CLOSURE | | CLOCKWISE DIVERSION |
| | DIVERION | | ANTI-CLOCKWISE DIVERSION |
| | | | ROAD CLOSURE SIGN |
| ROAD CLOSURE LENGTH (APPROX) | | 20 M | |
| ROAD CLOSURE WIDTH (APPROX) | | 5 M | |
| Contract Number | | 186-S008684 | |