

ROAD CLOSURE

**Bolton
Council**

NOTIFICATION OF TEMPORARY ROAD CLOSURE ROAD TRAFFIC REGULATION ACT 1984

STREET

Ormston Ave / Singleton Ave / Castle Cres.

DATES

31 MAR 2025 for 4 weeks approx (IN STAGES)

(end date and duration are subject to change)

REASON / WORKS

Resurfacing

**Advertised public notice below
Diversion plans (if available) are attached**

THE BOROUGH COUNCIL OF BOLTON
ROAD TRAFFIC REGULATION ACT 1984 S.14

The Council intends to make an order, operative from 31 March 2025 for 4 weeks approx, the effect of which will be to prohibit all traffic from proceeding on Ormston Avenue (from Pendle Drv to Castle Cres), Singleton Avenue (from Ormston Ave) and on Castle Crescent. This is to allow resurfacing works to take place. Alternative route is via Brownlow Rd, Lee Lane, Lord St, Green Ln. The Order will end after 18 months or on completion of the works whichever first occurs.


Bolton Council. 10 March 2025.



If your waste or recycling bins are due to be emptied during road or resurfacing works, please present them at the nearest accessible point. This will ensure that your bins can be emptied on the usual collection day.

closures online at bolton.gov.uk/trafficorders

Qty: 9 Ref: 13.9 Schedule 13-9 : Temporary Information		Qty: 6 Ref: 7001 Road works ahead		Qty: 1 Ref: 2702 Start of temporary diversion route		Qty: 2 Ref: 2703 Direction of temporary diversion route from junction ahead	
Qty: 4 Ref: 7010-FP-13-9 Nature of temporary hazard ahead - Road Closed		Qty: 3 Ref: 573 Direction to hazard right		Qty: 2 Ref: 2702 Start of temporary diversion route		Qty: 1 Ref: 2703 Direction of temporary diversion route from junction ahead	
Qty: 2 Ref: 7010-FP-13-9 Nature of temporary hazard ahead - Road Ahead Closed		Qty: 2 Ref: 573 Direction to hazard left		Qty: 2 Ref: 2702 End of temporary diversion route		Qty: 5 Ref: 2703 Direction of temporary diversion route from junction ahead	

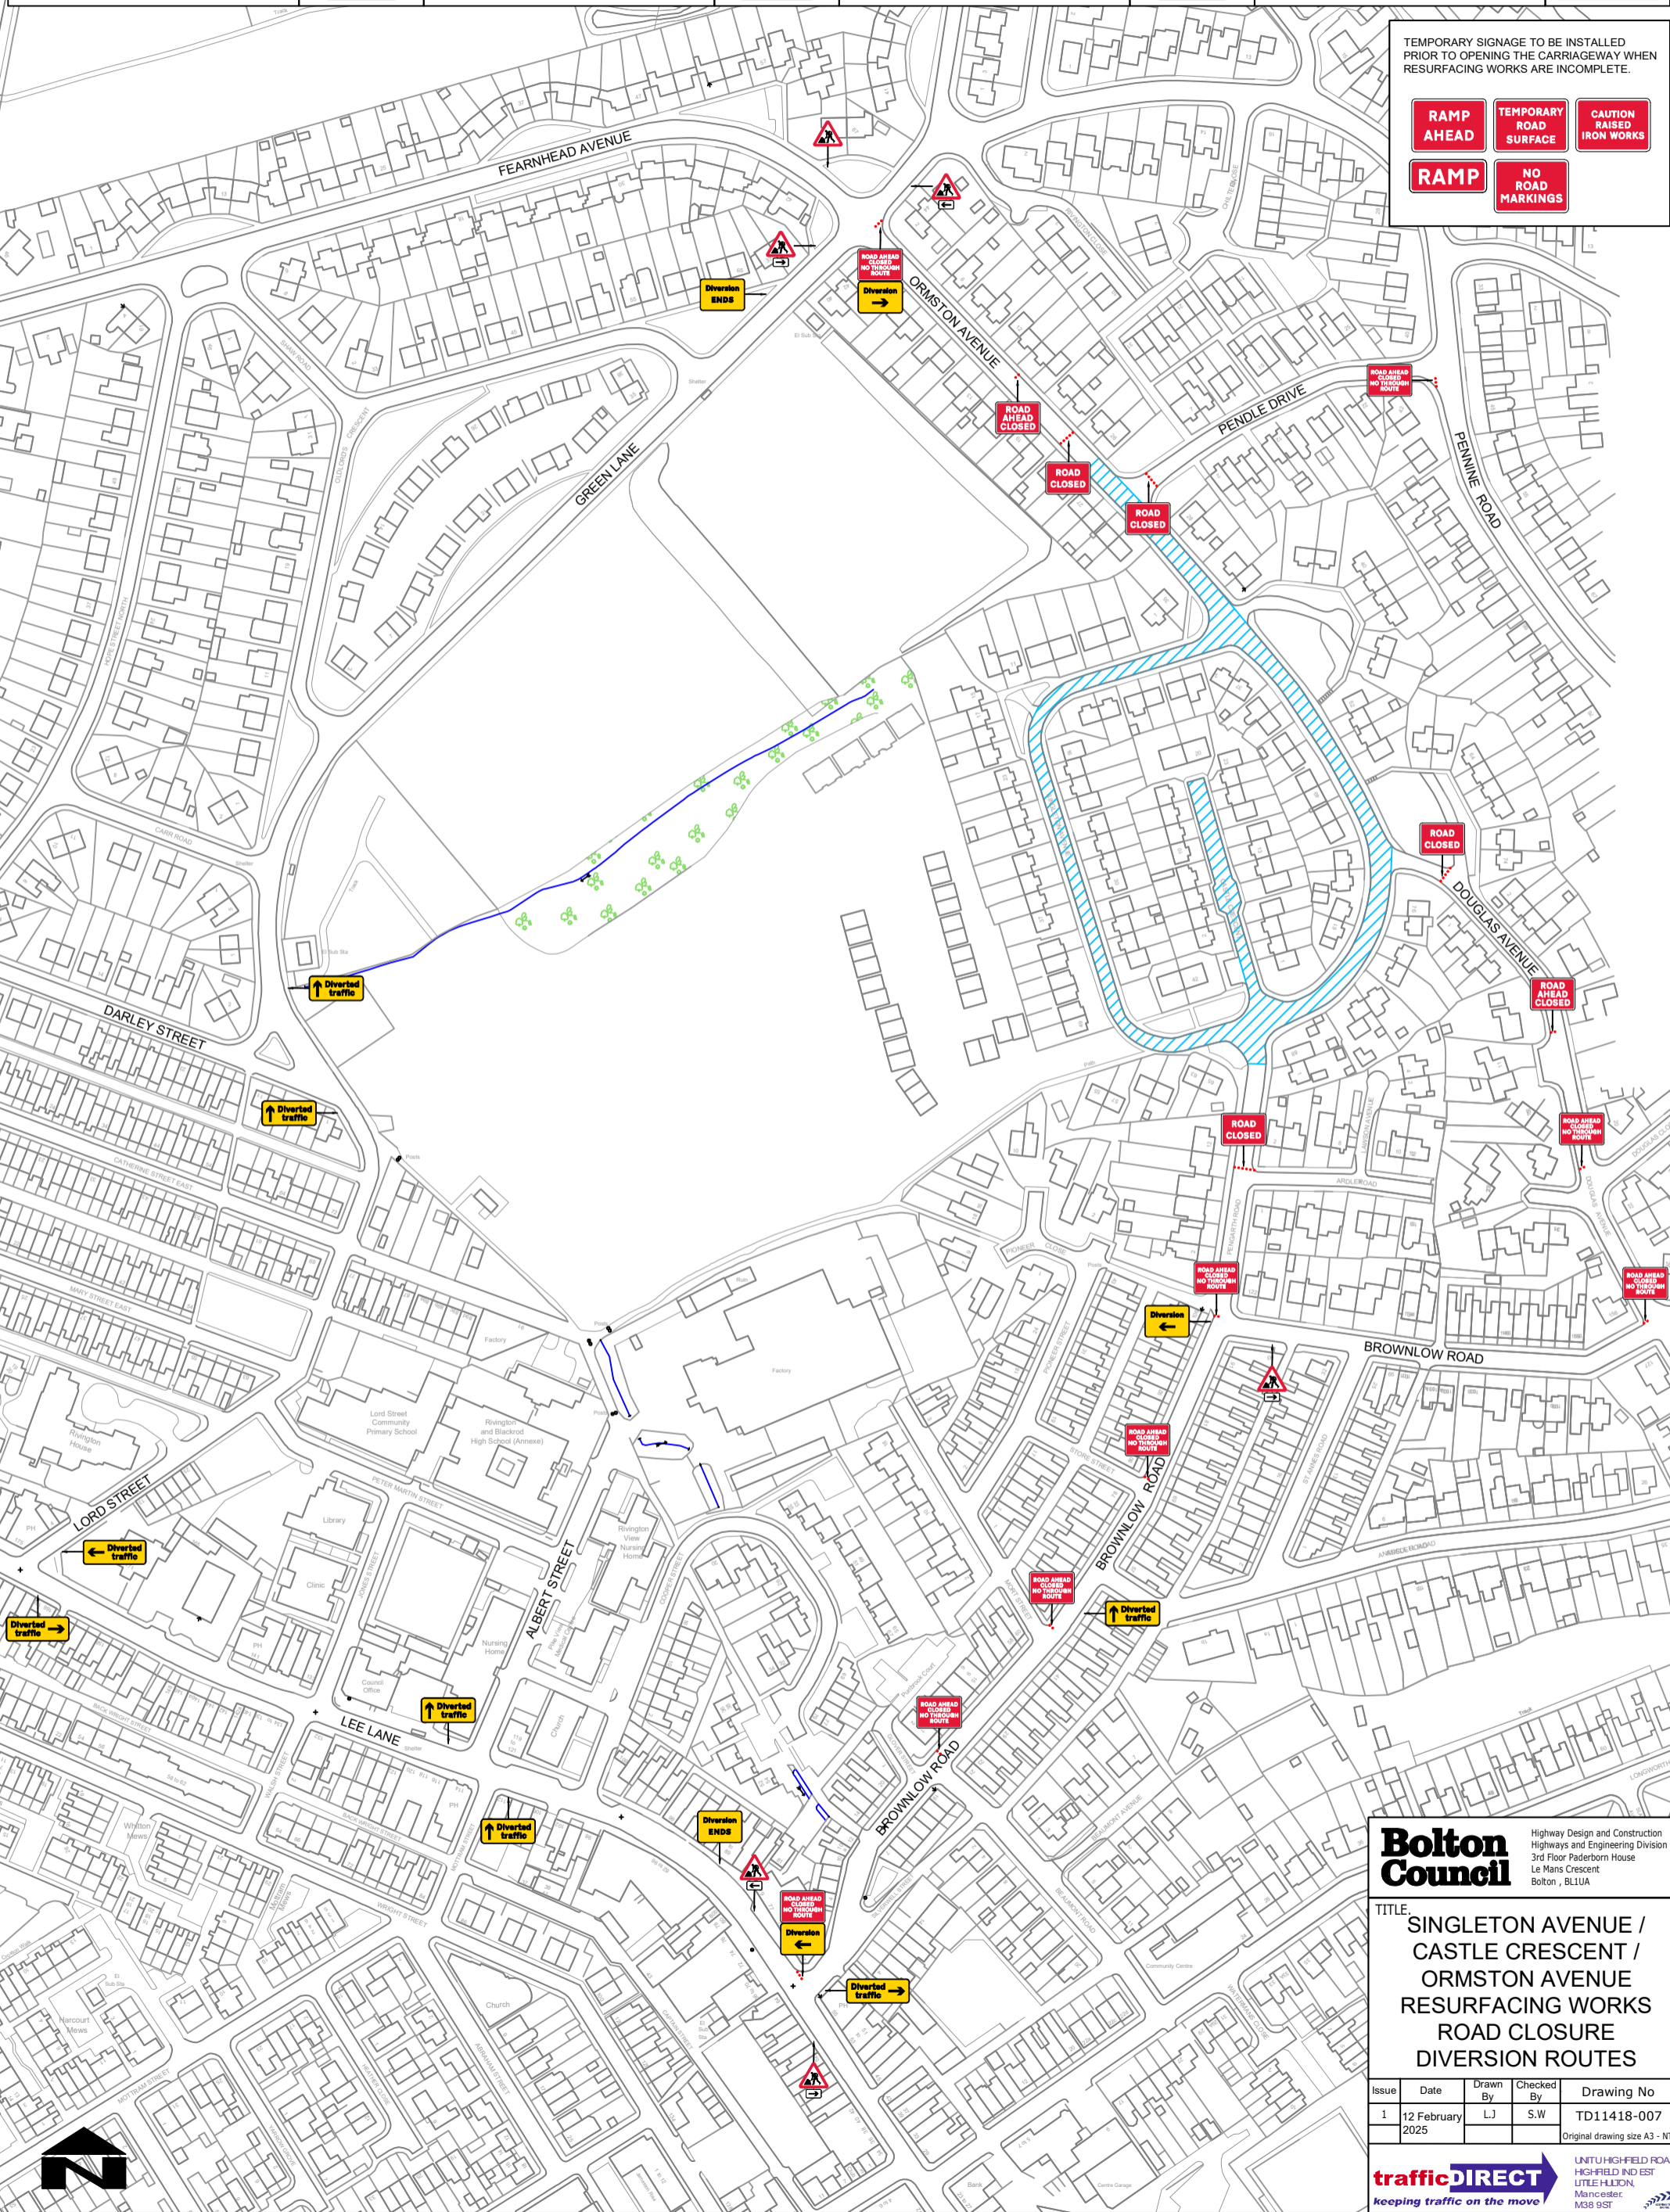

TEMPORARY SIGNAGE TO BE INSTALLED PRIOR TO OPENING THE CARRIAGEWAY WHEN RESURFACING WORKS ARE INCOMPLETE.

- RAMP AHEAD
- TEMPORARY ROAD SURFACE
- CAUTION RAISED IRON WORKS
- RAMP
- NO ROAD MARKINGS

Bolton Council Highway Design and Construction
Highways and Engineering Division
3rd Floor Paderborn House
Le Mans Crescent
Bolton, BL1UA

TITLE: SINGLETON AVENUE /
CASTLE CRESCENT /
ORMSTON AVENUE
RESURFACING WORKS
ROAD CLOSURE
DIVERSION ROUTES

Issue	Date	Drawn By	Checked By	Drawing No
1	12 February 2025	LJ	S.W	TD11418-007

Original drawing size A3 - NTS

trafficDIRECT UNITU-HIGHFIELD ROAD
HIGH-FIELD IND EST
LITTLE HALLSON,
Manchester
M38 9ST

keeping traffic on the move

